

B-1982 ROLL TRACT 6066 SIERRA GARDENS(CONDO.)  
M.B.251-48

RO. SAN MIGUEL (TRINIDAD PACHECO TRACT)  
A- TRACT 2913 (PARKVIEW NO. 1) M.B. 82-1  
1- 14-P.M.-2  
2- 4P.M.46 8-8-68

3- 37P.M.45 5-20-75  
4- 37P.M.46 5-20-75

TEMP ET. EXPRESS  
9904 OR 872  
12-31-84


GD TO FCD  
9904 OR 872  
07-08-80

TO CITY  
4992 OR 284  
11-10-65

4908 OR 484  
07-13-65

4816 OR 152  
03-04-65

P.B.  
147

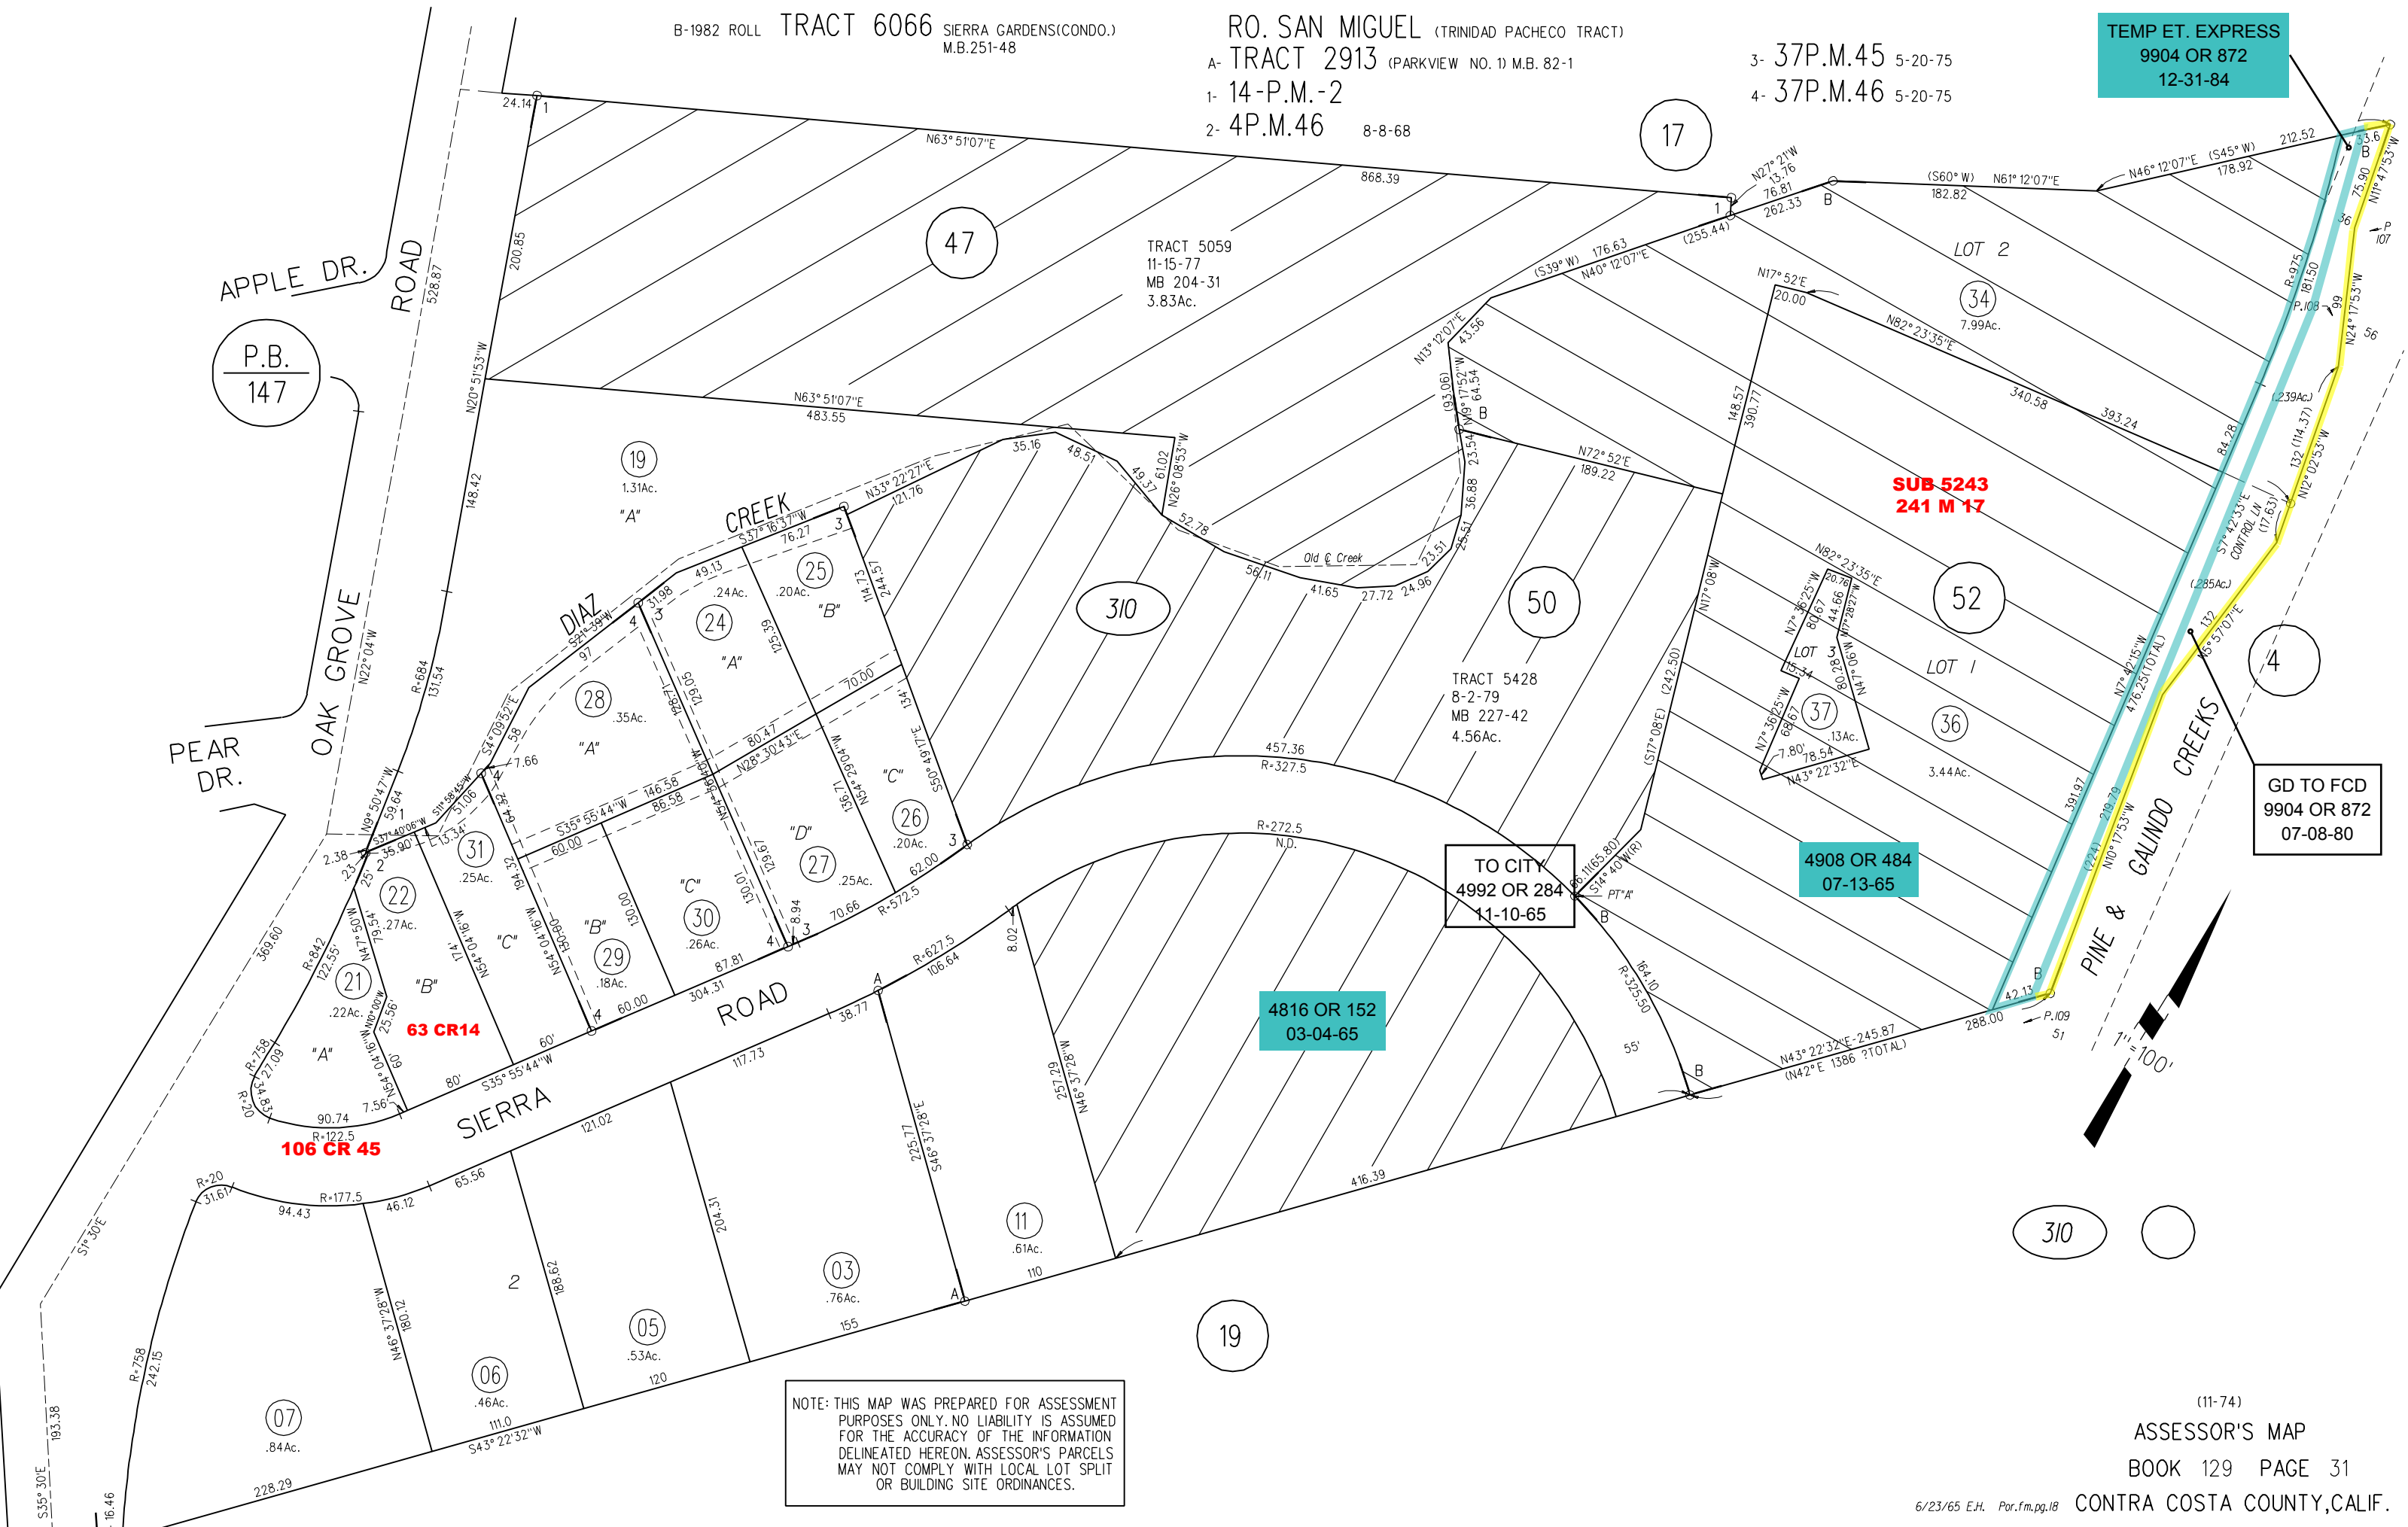

NOTE: THIS MAP WAS PREPARED FOR ASSESSMENT PURPOSES ONLY. NO LIABILITY IS ASSUMED FOR THE ACCURACY OF THE INFORMATION DELINEATED HEREON. ASSESSOR'S PARCELS MAY NOT COMPLY WITH LOCAL LOT SPLIT OR BUILDING SITE ORDINANCES.