

GREENFIELD TRACT MB 12-276 7/2/1915

A- TRACT 4801 MB 183-4 3/23/1976


B- TRACT 8989 MB 508-1(VILLA DE LA VISTA) 7/23/2008

1- 29PM35 8/23/1973

2- 92PM11 1/29/1981

PB
113

PB
114

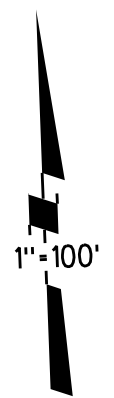

01


020

10

03

020

77-79
08/26/19

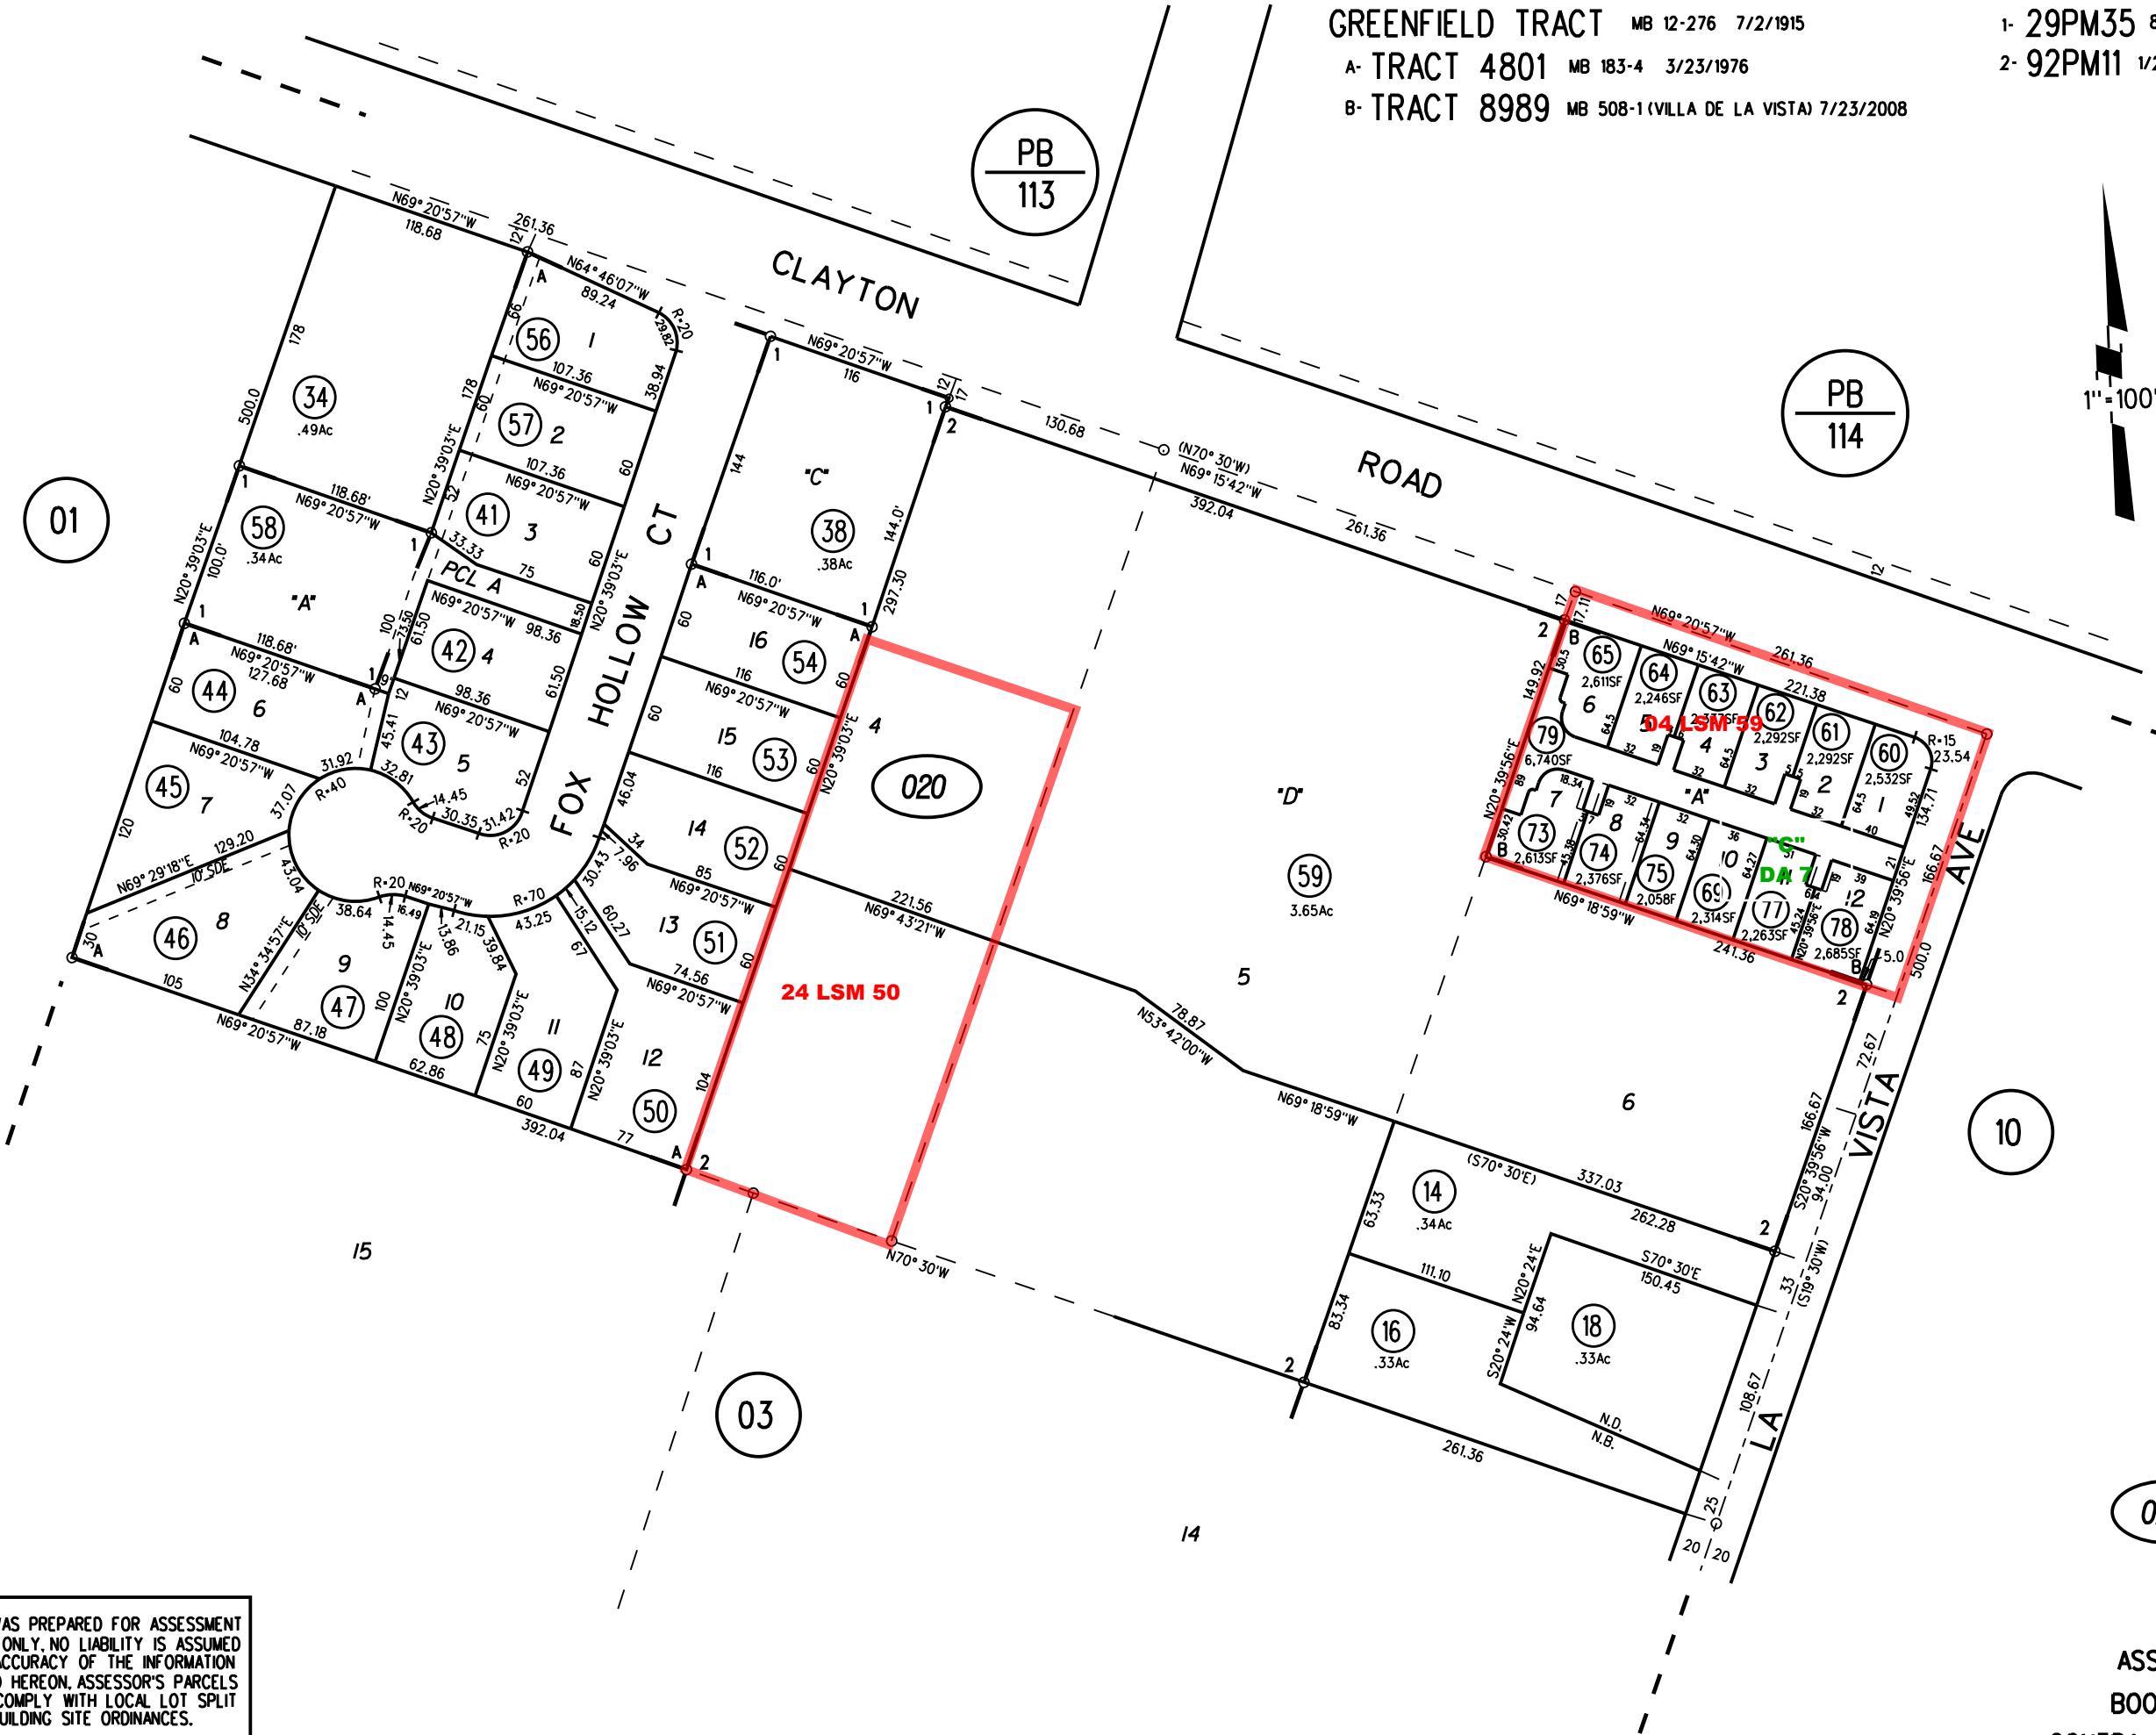

NOTE: THIS MAP WAS PREPARED FOR ASSESSMENT PURPOSES ONLY. NO LIABILITY IS ASSUMED FOR THE ACCURACY OF THE INFORMATION DELINEATED HEREON. ASSESSOR'S PARCELS MAY NOT COMPLY WITH LOCAL LOT SPLIT OR BUILDING SITE ORDINANCES.

76-11
ASSESSOR'S MAP
BOOK 132 PAGE 02
CONTRA COSTA COUNTY, CALIF.

Sanborn Date : 09/04/1999