

POR TREAT LANE TRACT NO.2 M.B. 36-1&2

1-1970- 7 P.M.50 4-8-69

2- 38P.M.1 5-21-75

3- 91P.M.23 12-4-80


4- 89 P.M.38 9-25-80

5- 90 P.M.29 10-24-80

6- 109 P.M.12 1-24-84

A- 2003 ROLL- TRACT 8435 M.B. 438-29 (RIDGEWOOD ESTATES)

06

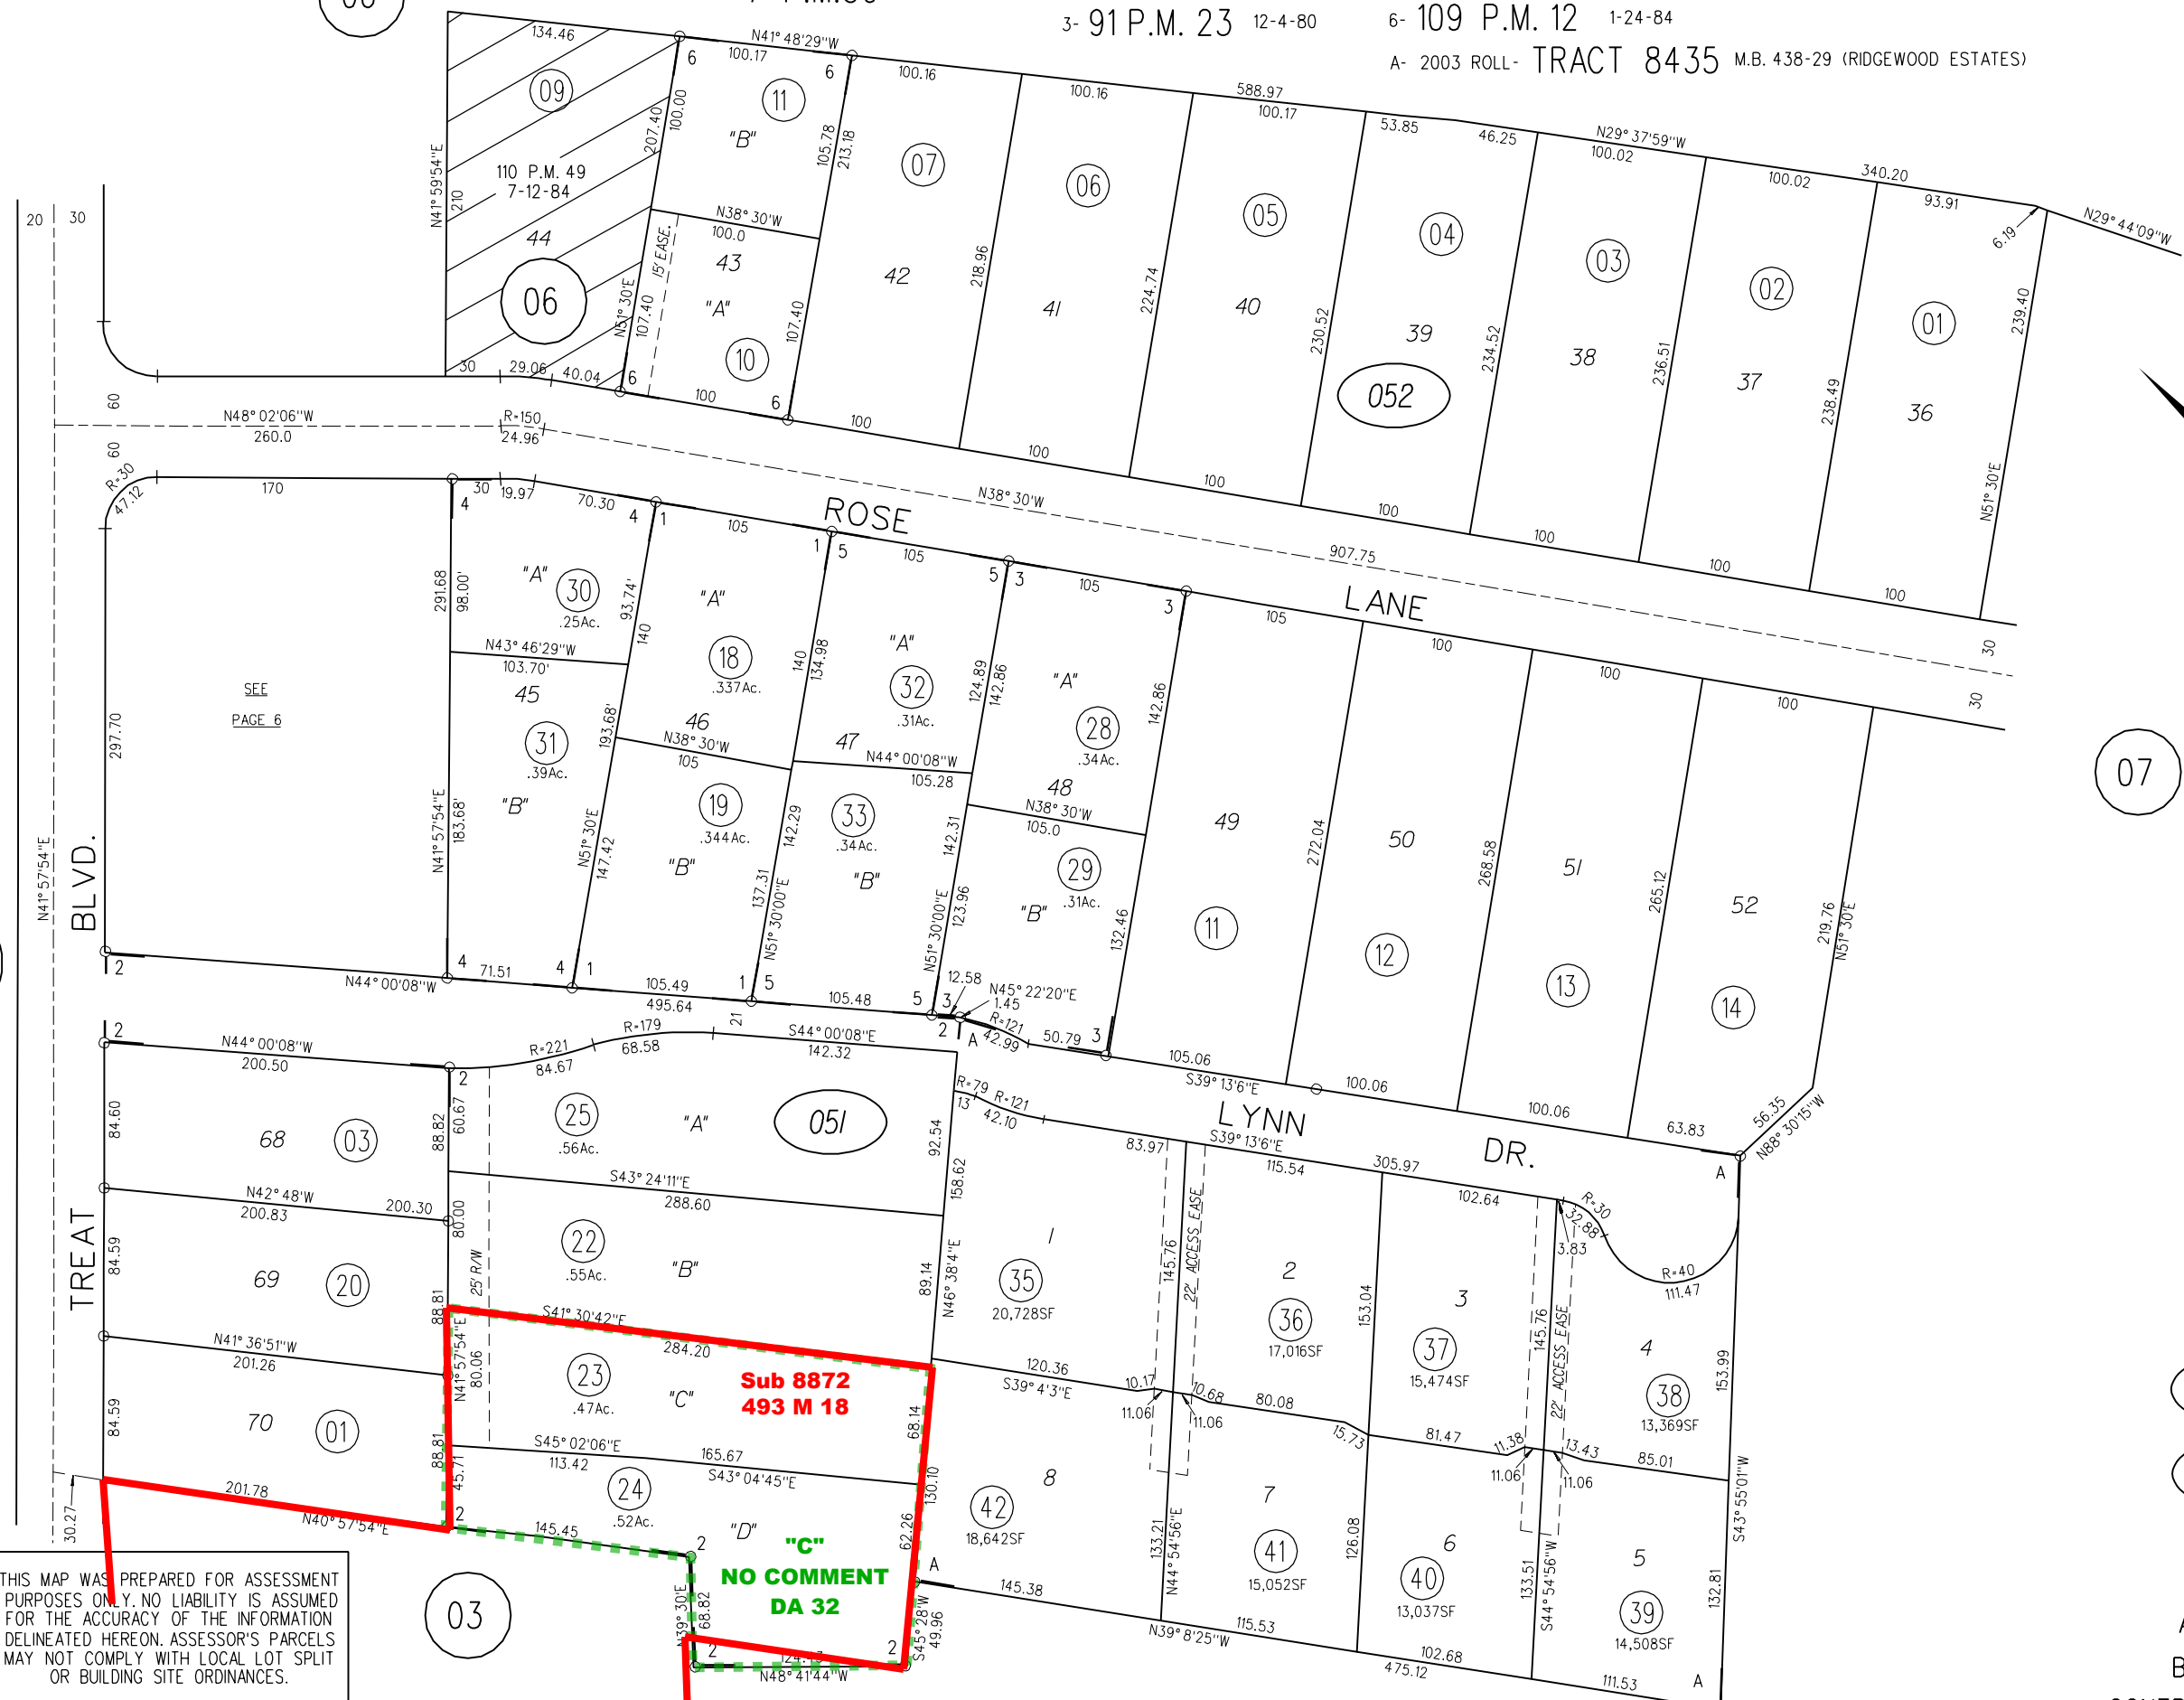

07

M.B. 130

NOTE: THIS MAP WAS PREPARED FOR ASSESSMENT PURPOSES ONLY. NO LIABILITY IS ASSUMED FOR THE ACCURACY OF THE INFORMATION DELINEATED HEREON. ASSESSOR'S PARCELS MAY NOT COMPLY WITH LOCAL LOT SPLIT OR BUILDING SITE ORDINANCES.

**Sub 8872
493 M 18**

**NO COMMENT
DA 32**

051

052