


RO. SAN MIGUEL
PLATT GREGORY TRACT

1965-1 RECORD OF SURVEY 20 L.S.M. 5 3-26-62
2- 52 P.M. 8 & 9 2-4-77

3- 70 P.M. 40 & 41 10-5-78
4- 81 P.M. 47 10-10-79
5- 81 P.M. 48 10-10-79
6- 86 P.M. 4 & 5 5-7-80
7- MS 813W-88 1-30-89 (WAIVER OF PARCEL MAP) REF. No. 14855 OR 93

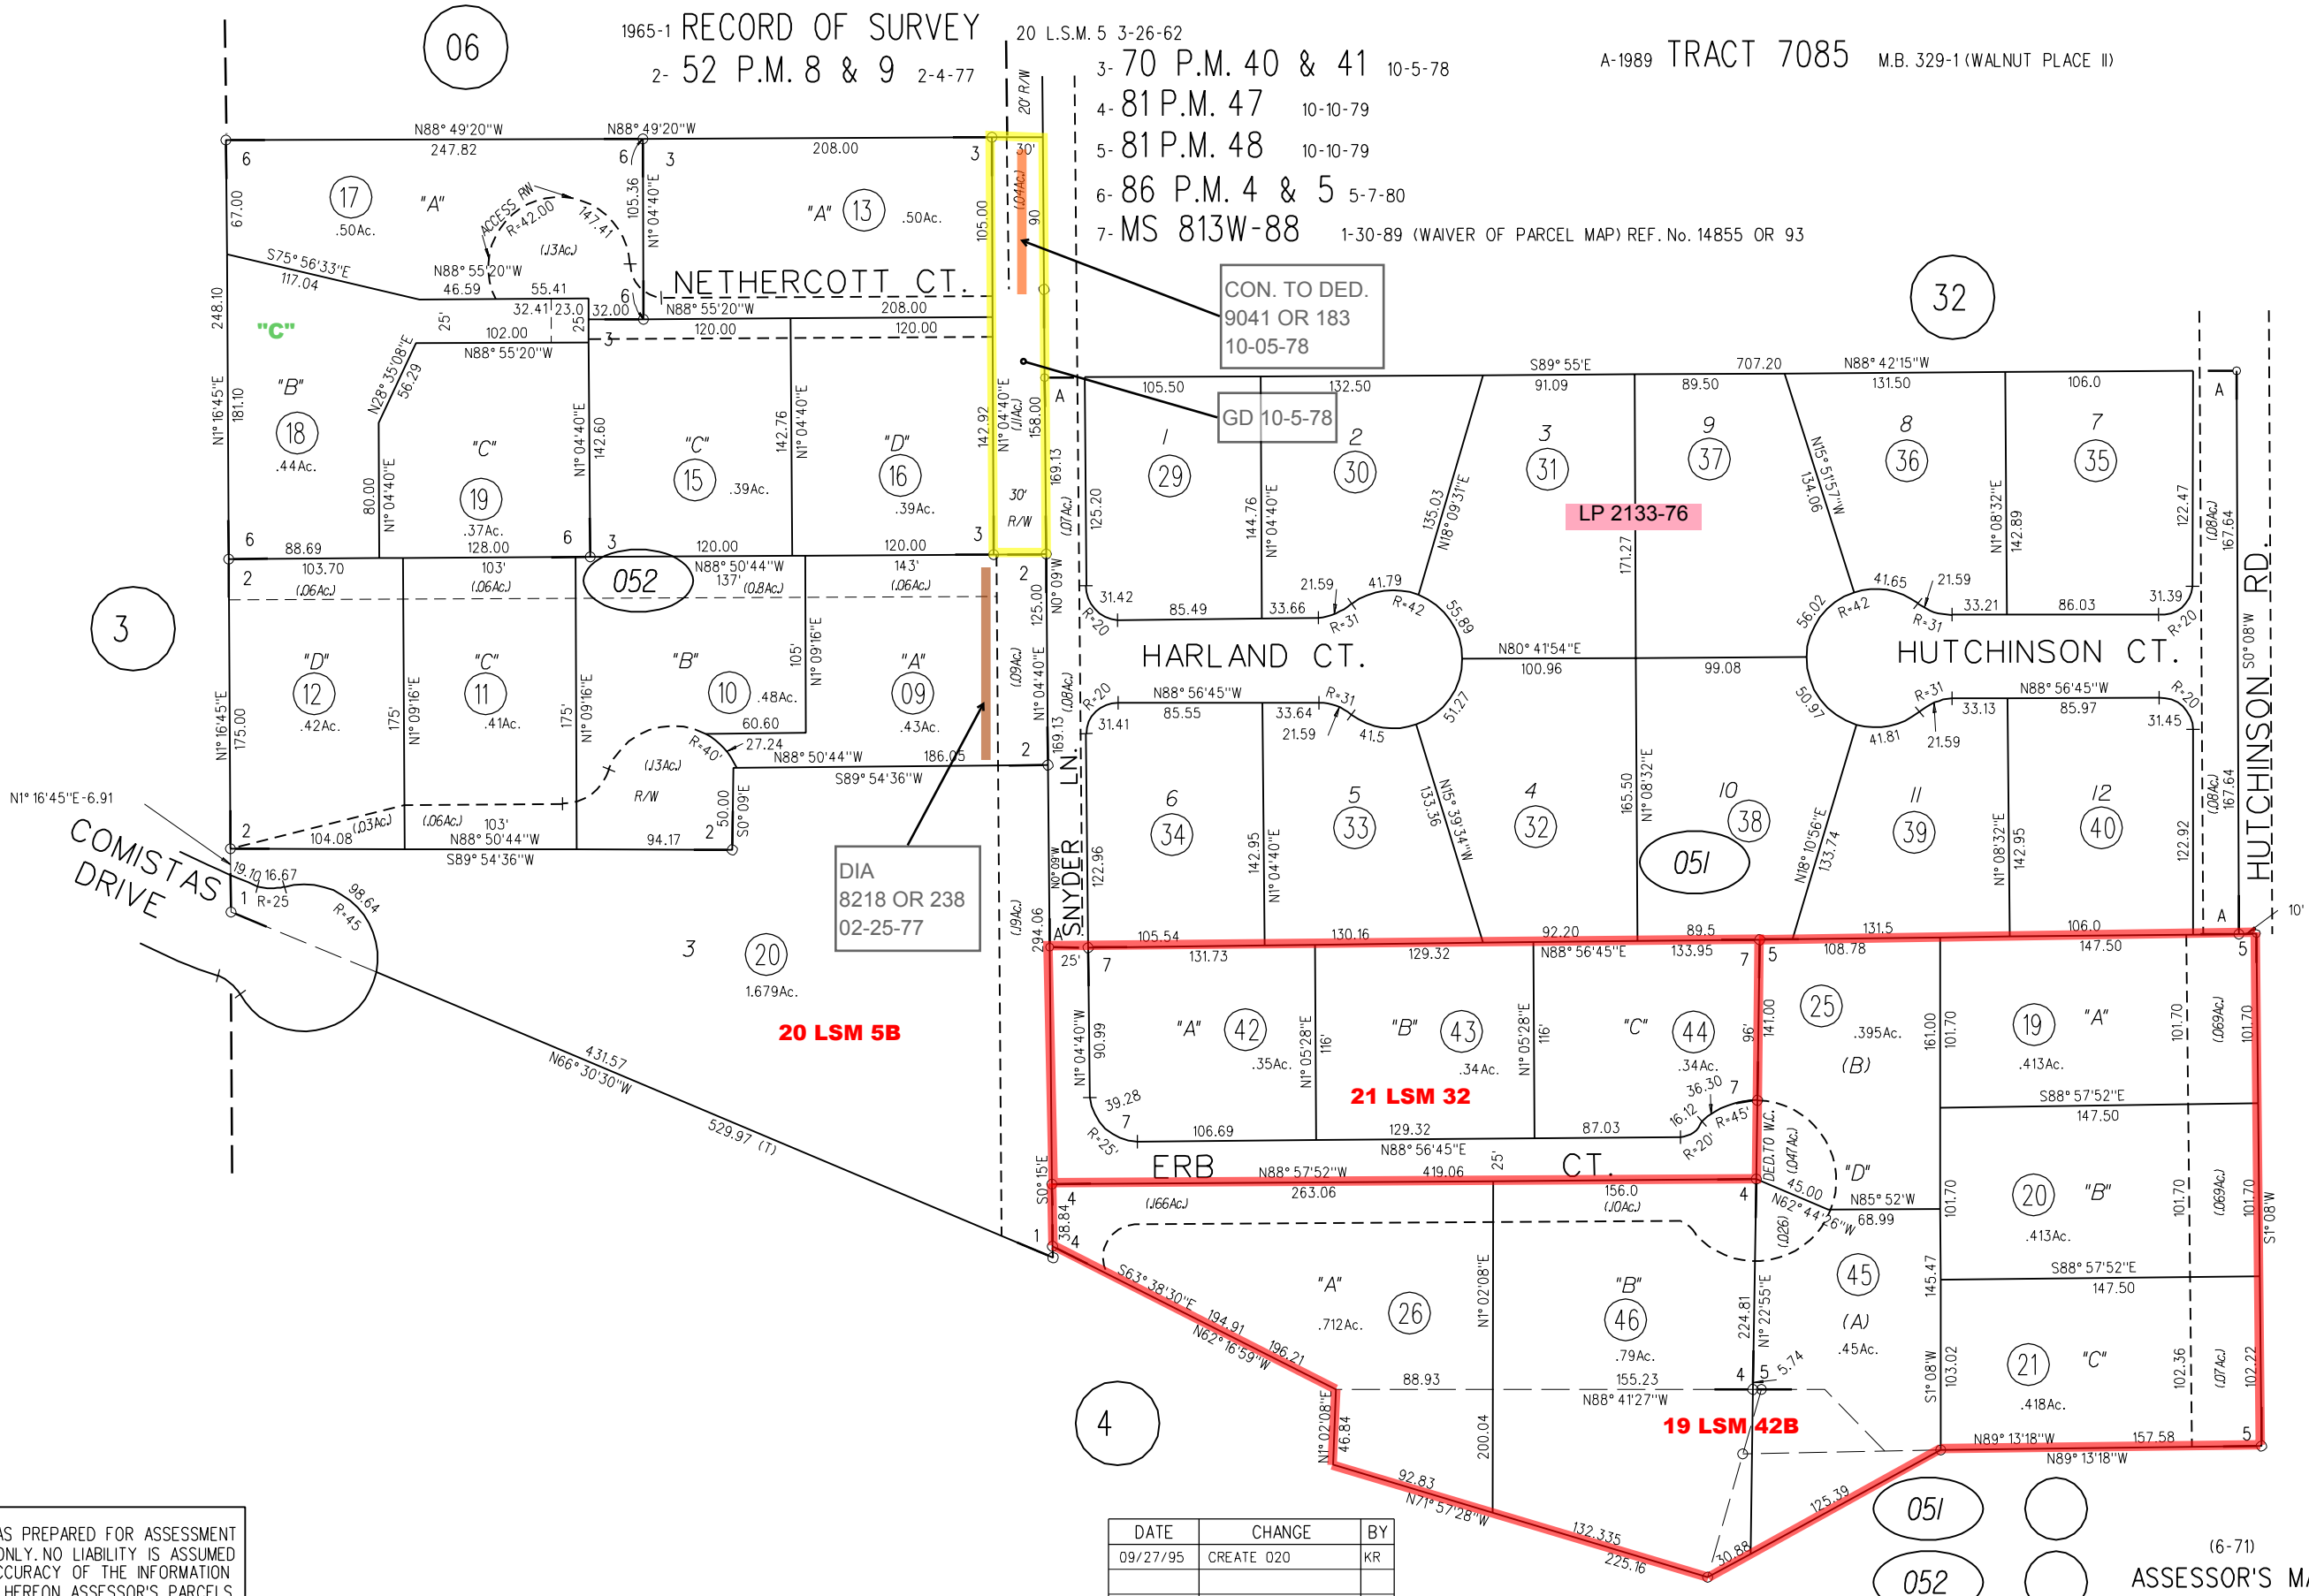

N1° 16' 45" E - 6.91

COMISTAS DRIVE

CON. TO DED.
9041 OR 183
10-05-78

GD 10-5-78

LP 2133-76

DIA
8218 OR 238
02-25-77


20 LSM 5B

21 LSM 32

19 LSM 42B

NOTE: THIS MAP WAS PREPARED FOR ASSESSMENT PURPOSES ONLY. NO LIABILITY IS ASSUMED FOR THE ACCURACY OF THE INFORMATION DELINEATED HEREON. ASSESSOR'S PARCELS MAY NOT COMPLY WITH LOCAL LOT SPLIT OR BUILDING SITE ORDINANCES.

| DATE | CHANGE | BY |
|----------|------------|----|
| 09/27/95 | CREATE 020 | KR |
| | | |
| | | |
| | | |

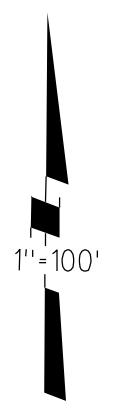

10