


POR. LOT 4 VALLEY LAND, RANCHO SAN MIGUEL


A-1965 ROLL- TRACT 3233 (ARROWOOD) M.B. 97-49

B-1966 ROLL- TRACT 3288 (ARROWOOD NO. 2) M.B. 102-45

1- 64P.M.47 4-14-78

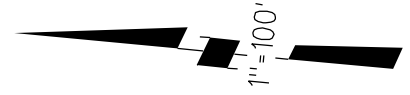

12 PM 4  
11PM 33

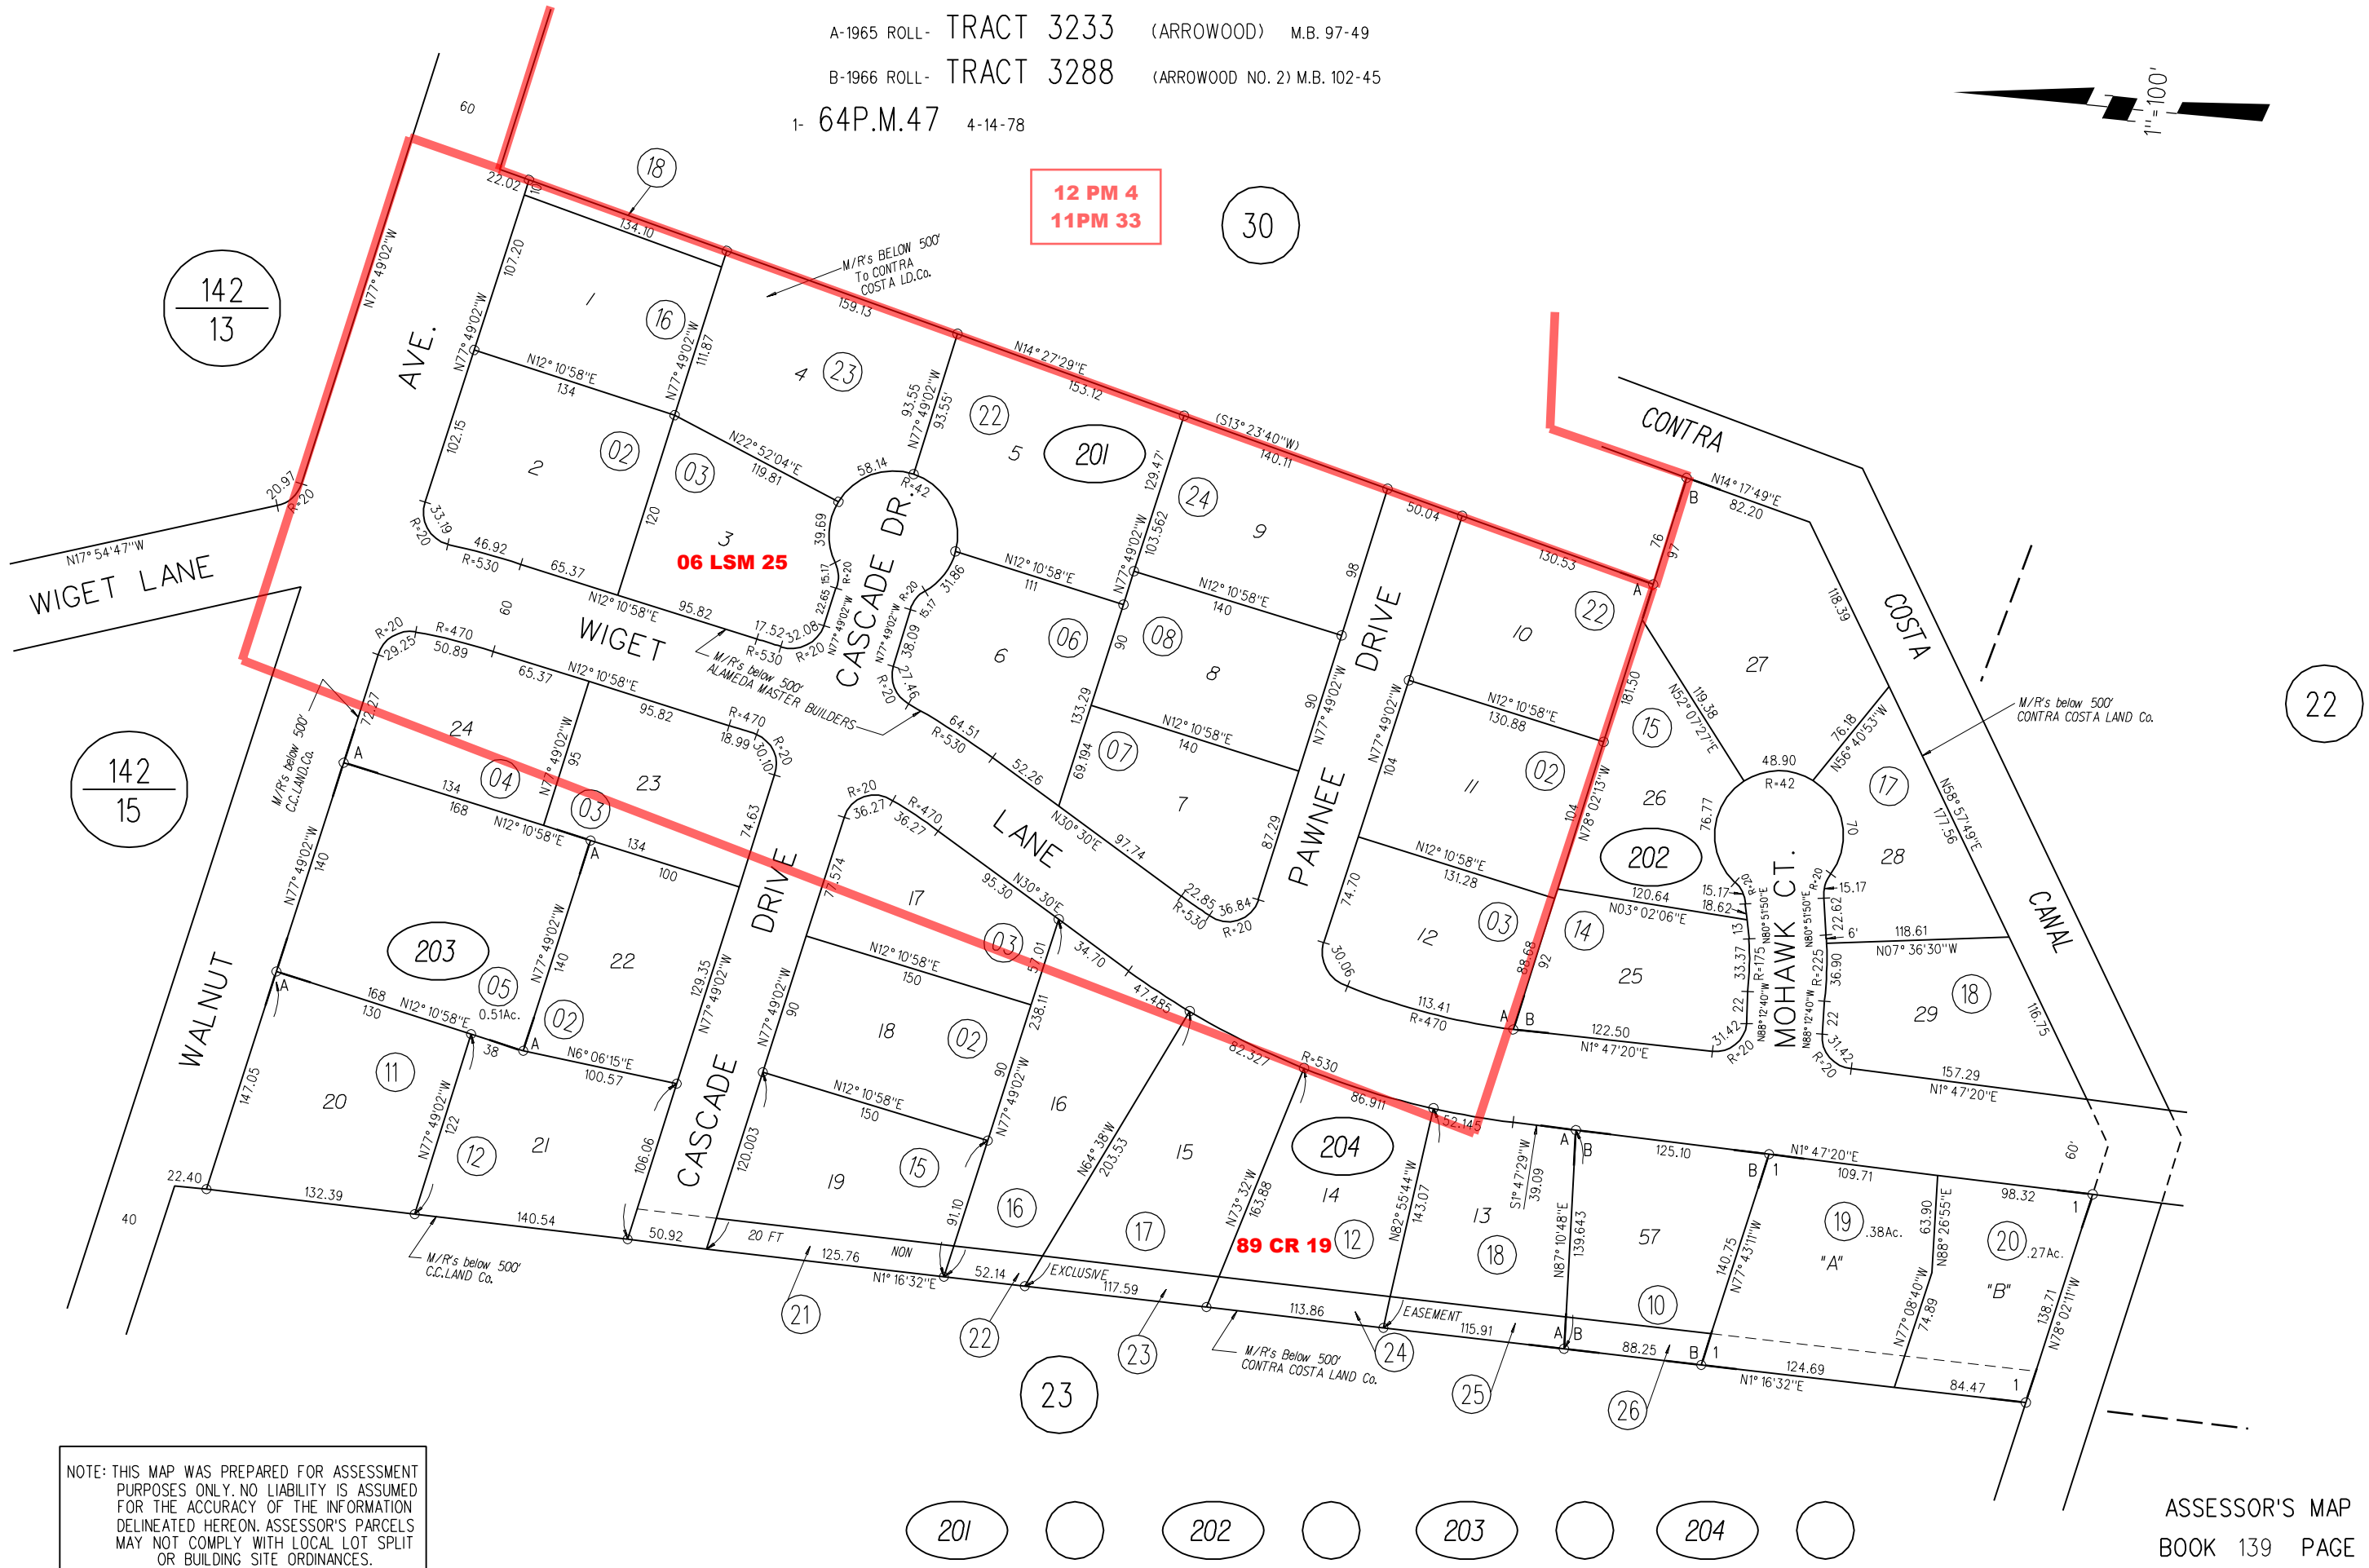

06 LSM 25

89 CR 19

NOTE: THIS MAP WAS PREPARED FOR ASSESSMENT PURPOSES ONLY. NO LIABILITY IS ASSUMED FOR THE ACCURACY OF THE INFORMATION DELINEATED HEREON. ASSESSOR'S PARCELS MAY NOT COMPLY WITH LOCAL LOT SPLIT OR BUILDING SITE ORDINANCES.