
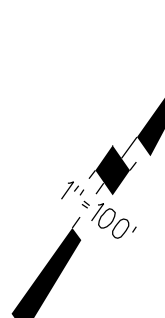


1978-A- TRACT 4829 (BANCROFT VILLAGE) P.U.D. M.B.206-23
 1978-B- TRACT 5238 (BANCROFT VILLAGE) P.U.D. M.B.206-34

GD DEV. RTS.
 8700 OR 969
 02-07-78

- A DIA 8271 OR 323 04-05-77, SATISFIED 10235 OR 723
- B GD 8271 OR 330, GD 8271 OR 317, 04-05-77
- C RELINQ. ABUT. RTS. 8271 OR 318, 04-05-77

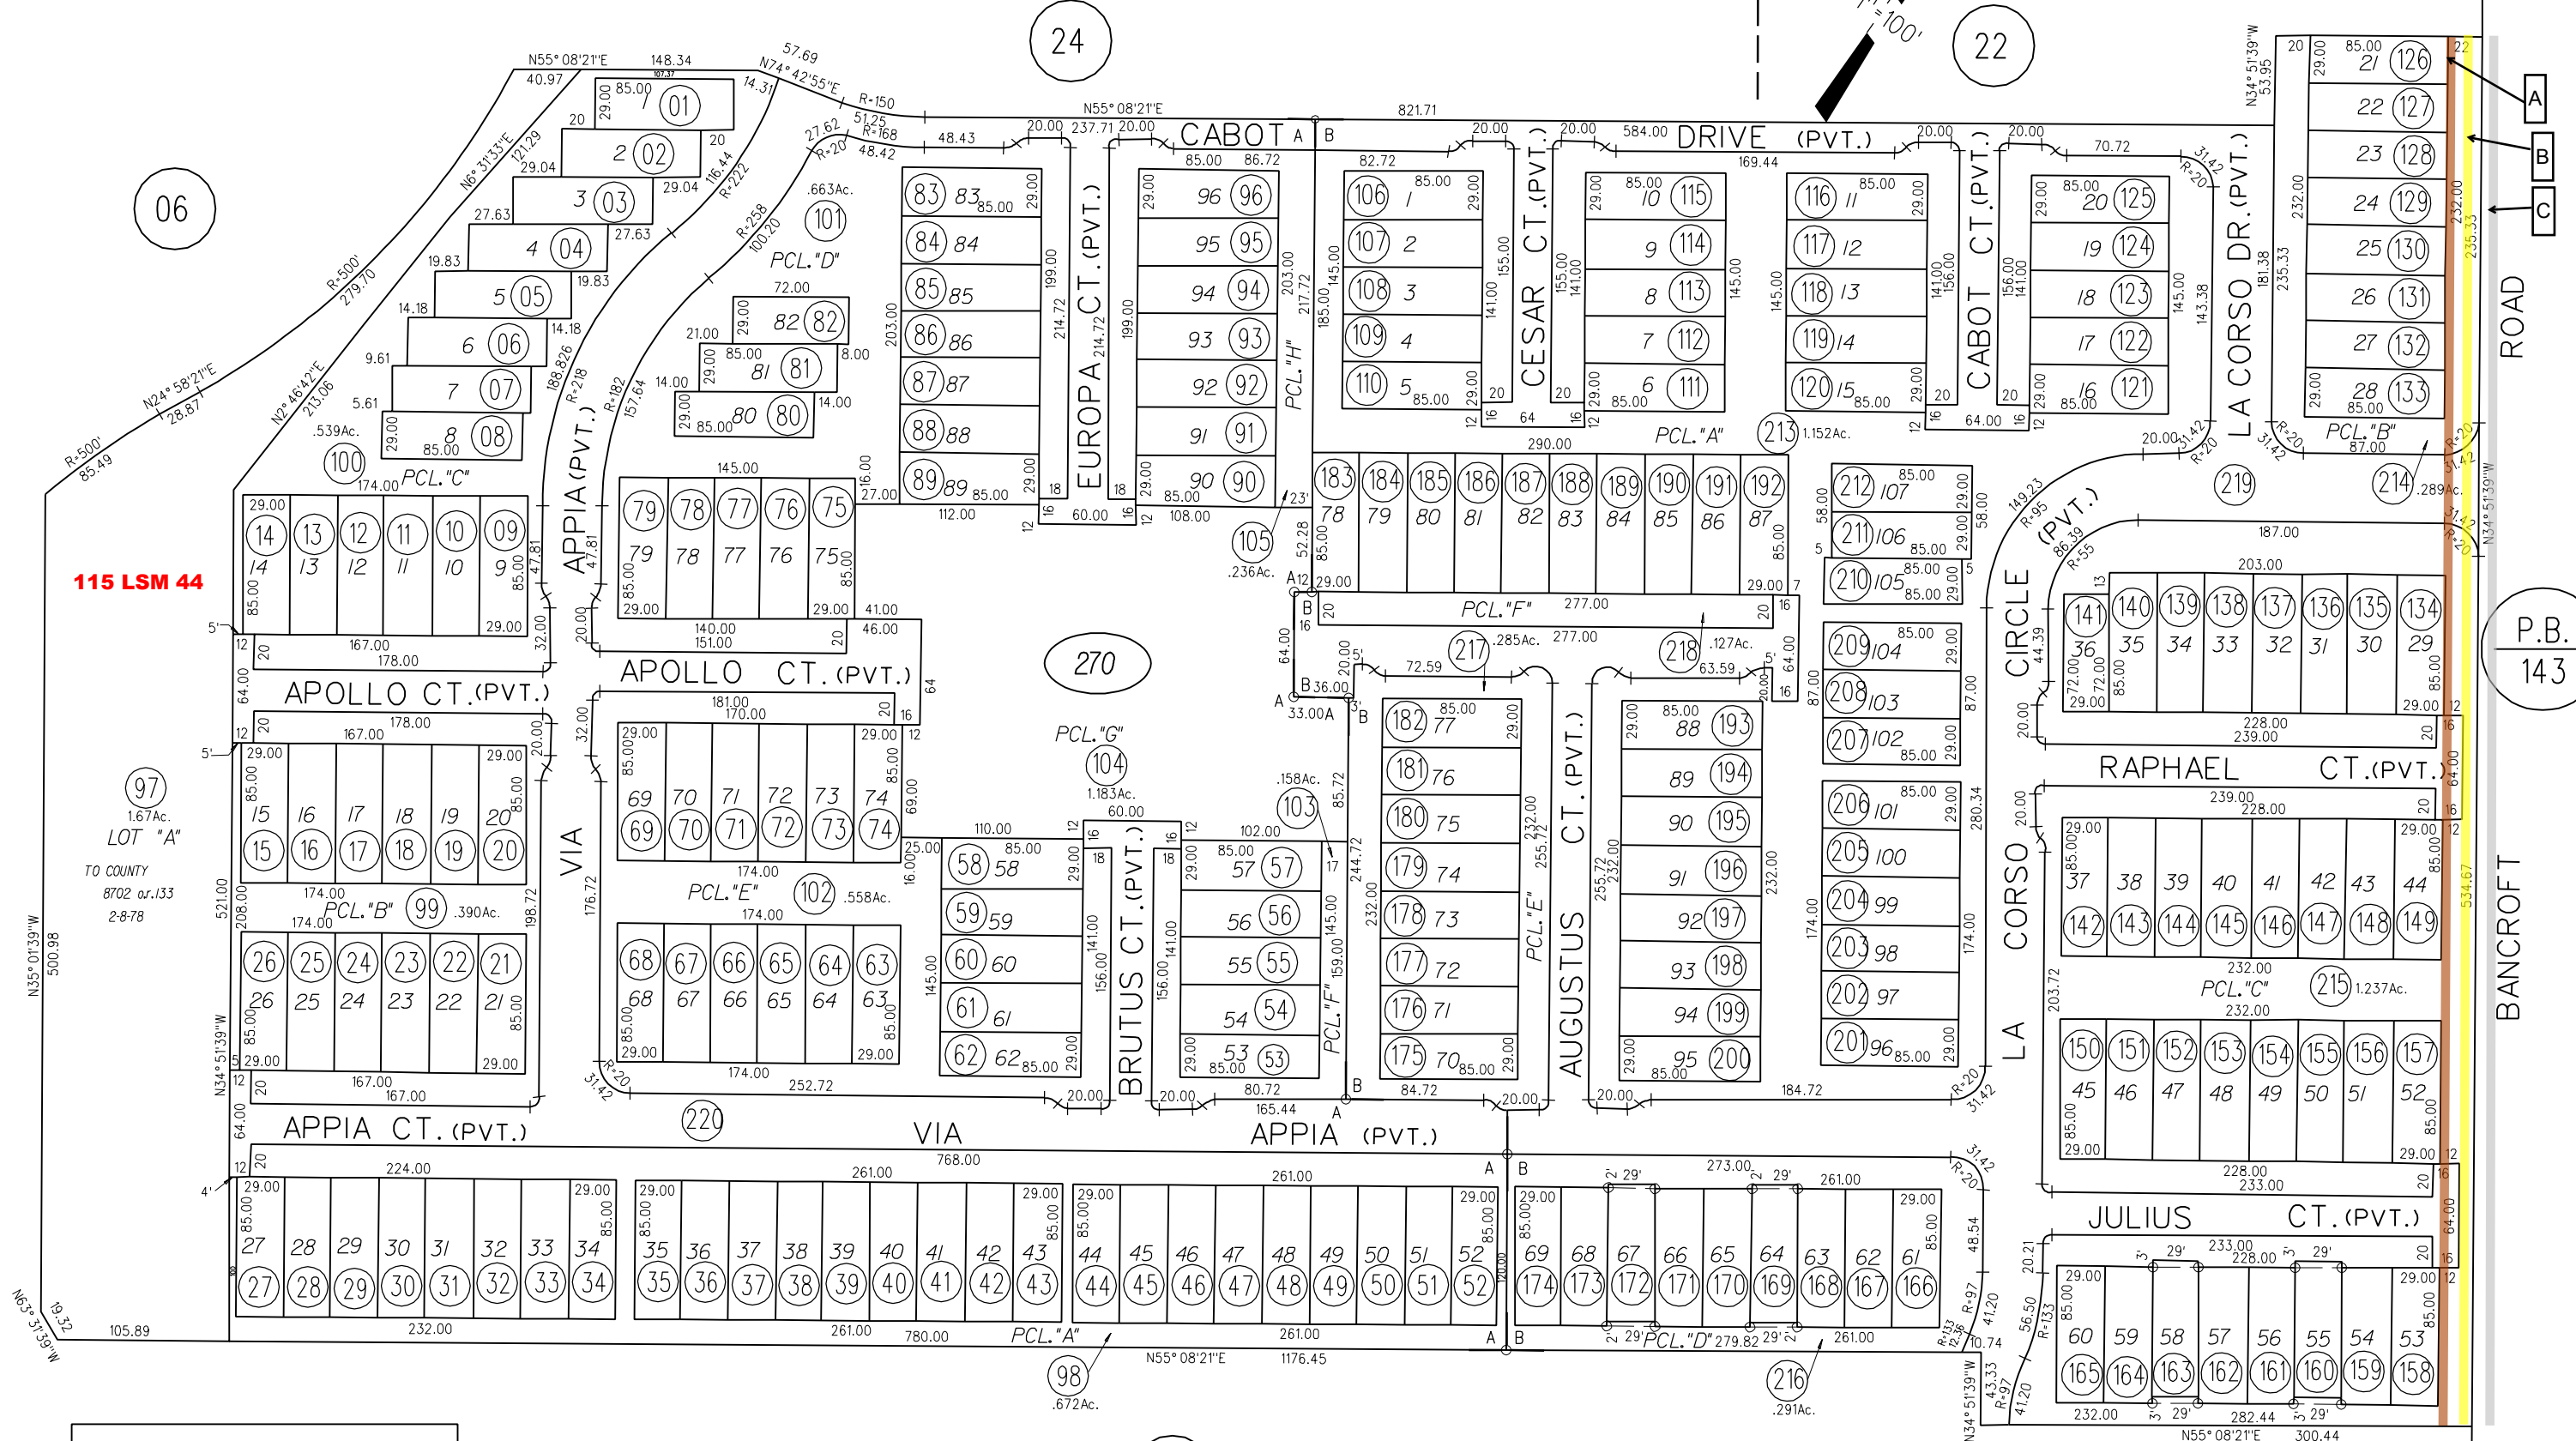

115 LSM 44

97
 1.67Ac.
 LOT "A"
 TO COUNTY
 8702 or .133
 2-8-78

NOTE: THIS MAP WAS PREPARED FOR ASSESSMENT PURPOSES ONLY. NO LIABILITY IS ASSUMED FOR THE ACCURACY OF THE INFORMATION DELINEATED HEREON. ASSESSOR'S PARCELS MAY NOT COMPLY WITH LOCAL LOT SPLIT OR BUILDING SITE ORDINANCES.