

RANCHO SAN MIGUEL (POR. LOT 1, VALLEY LAND)

A- WALNUT ORCHARD TRACT MB 2-34

1966-1- RECORD OF SURVEY 34-LSM-26 5-19-65

1967-2- RECORD OF SURVEY 45-LSM-6 9-29-66

1972-B- TRACT 4182 (WOODMOOR EAST) MB 142-24

1972-3- 19-PM-34

5246 OR 490
11-17-66

1973-C- TRACT 4219 (ALMOND ESTATES) MB 152-49 12-7-72

4- 81P.M.6&7 9-20-79

D- 2018- TRACT 9392 MB 533-41 (AUTUMN BROOK) 10-11-17

Quitclaim
2018-0203773
12/30/2018

Vacation
2018-0205032
12/24/2018

EASE.
4003 OR 237
11-28-61

EASE.
7817 OR 563
04-08-76

EASE.
4003 OR 233
11-28-61

EASE.
7252 OR 103
06-18-74



EASE.
6844 OR 518
6844 OR 514
01-17-73

EASE.
4036 OR 589
01-16-62

EASE.
7233 OR 170
05-23-74

EASE.
3899 OR 203
06-29-61

EASE.
3831 OR 35
03-24-61

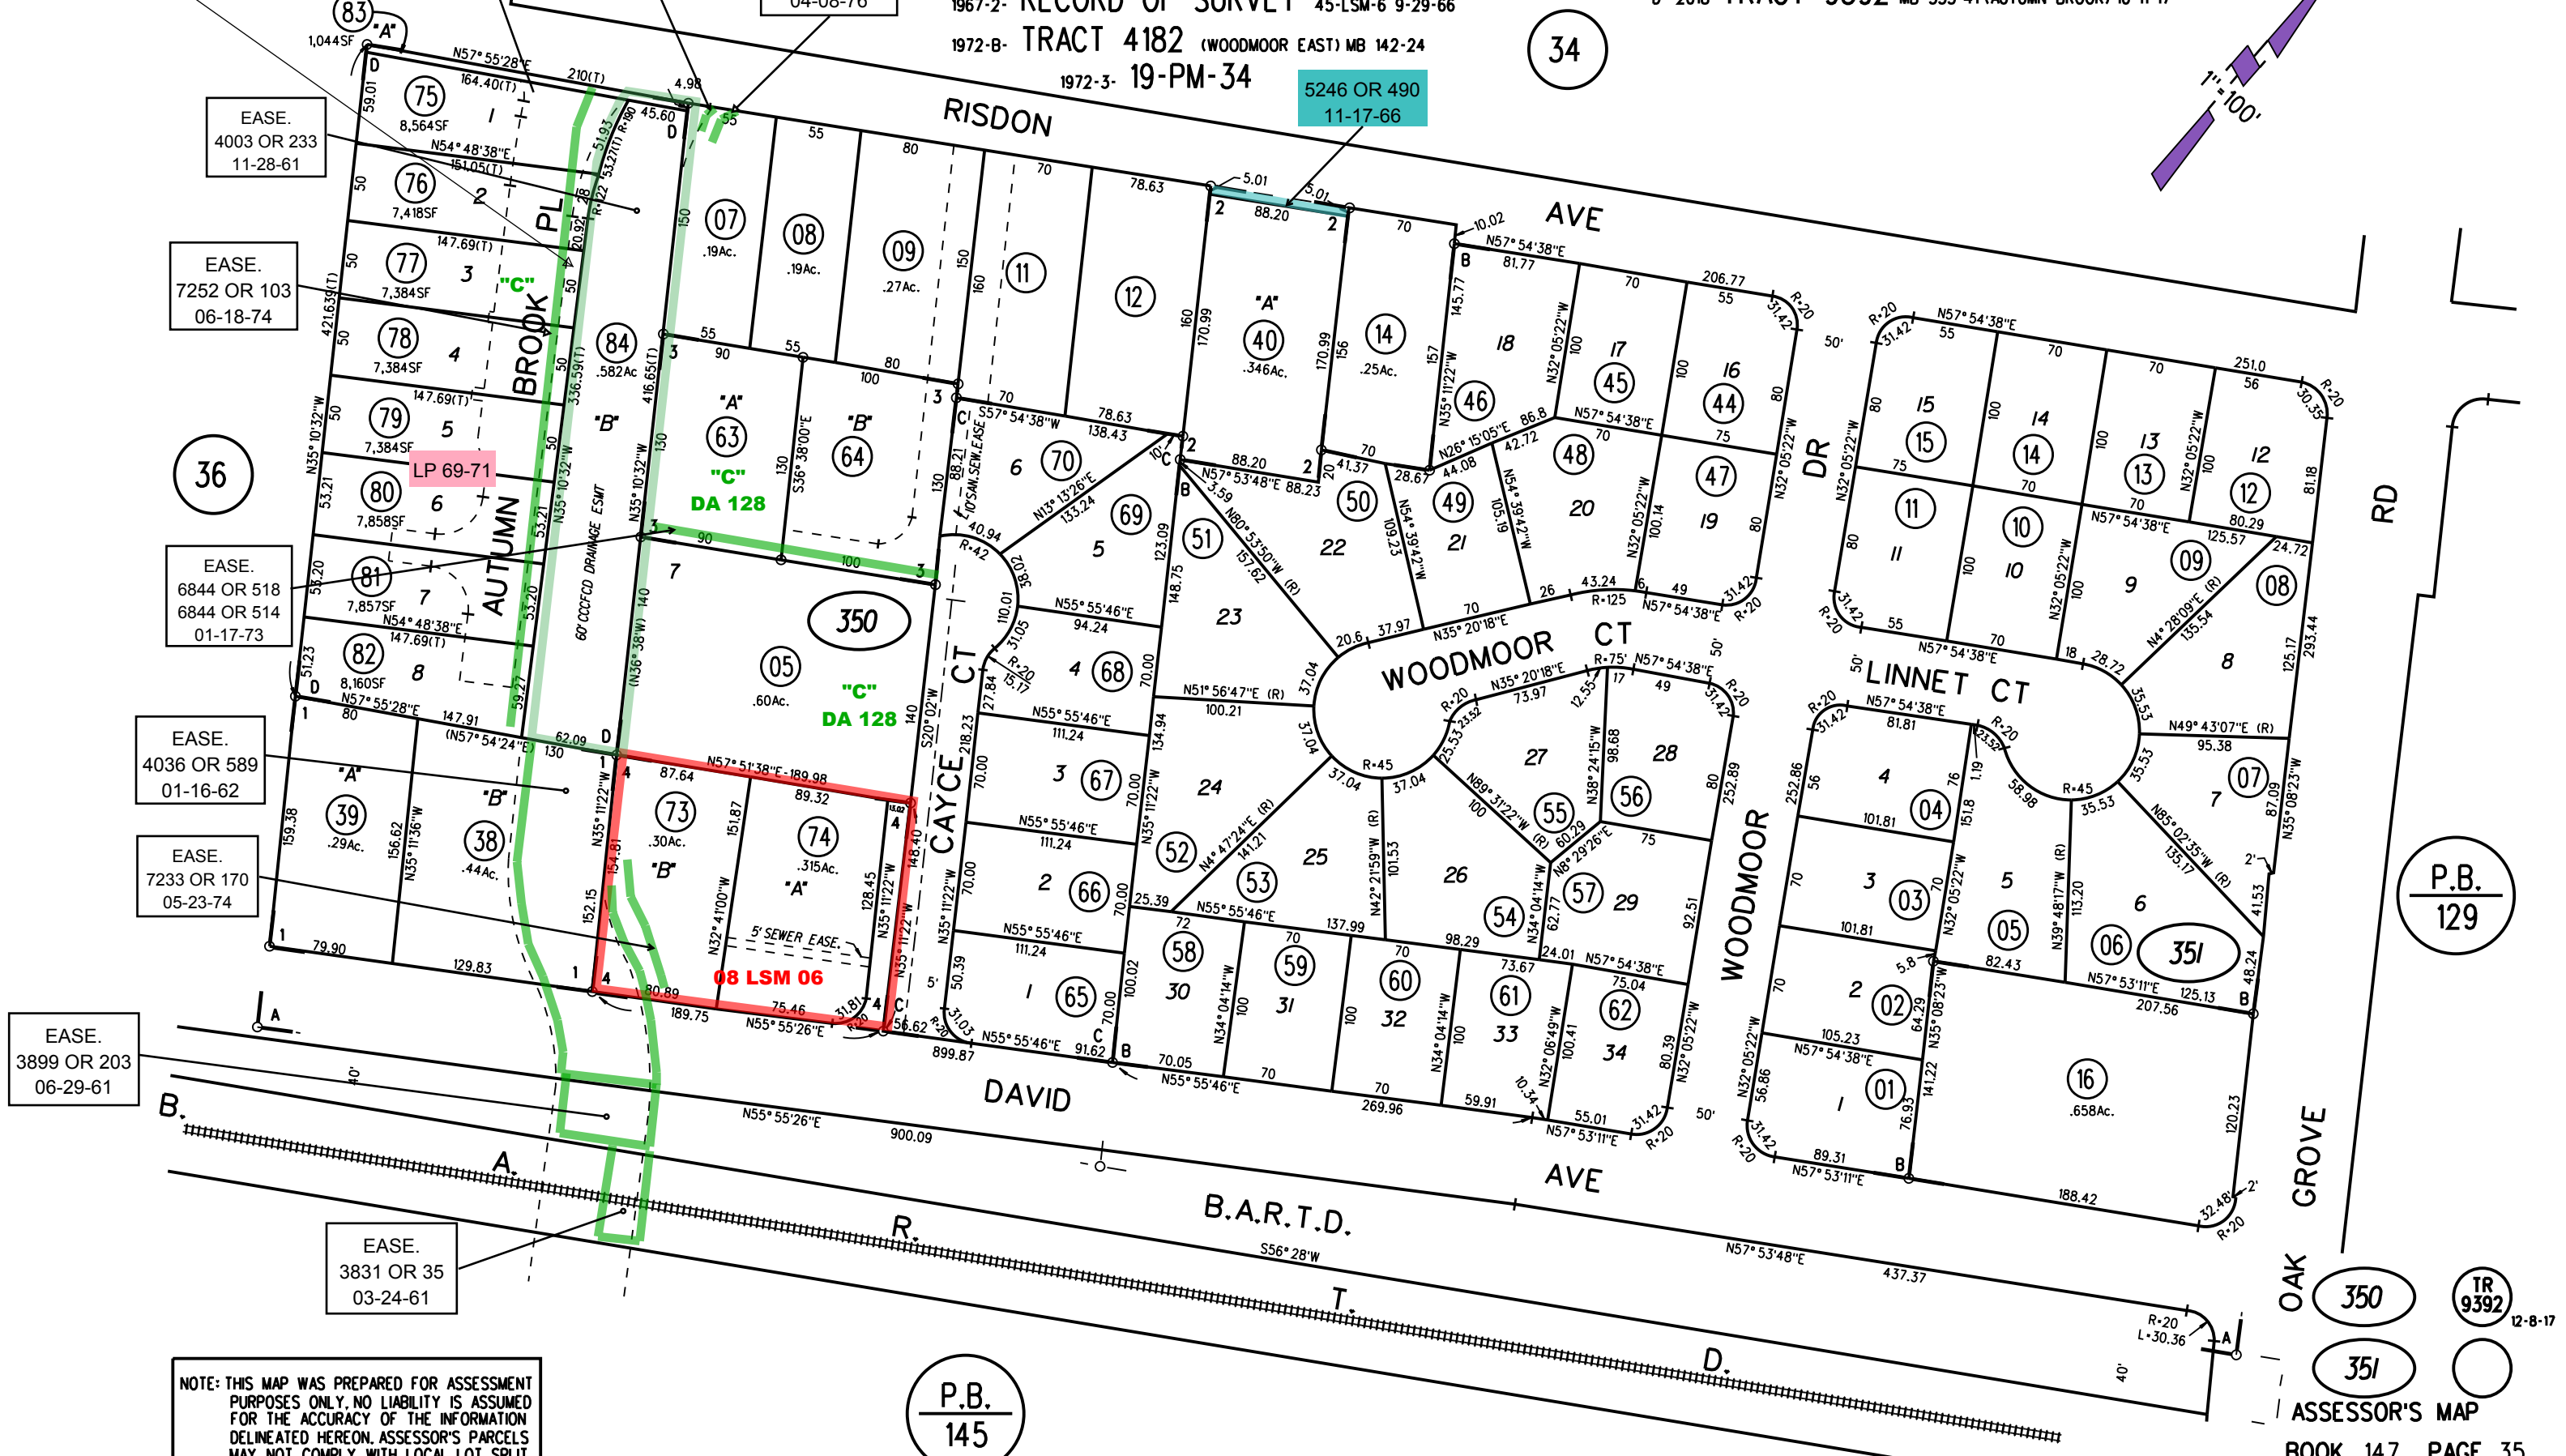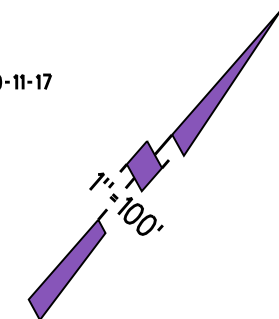

NOTE: THIS MAP WAS PREPARED FOR ASSESSMENT PURPOSES ONLY. NO LIABILITY IS ASSUMED FOR THE ACCURACY OF THE INFORMATION DELINEATED HEREON. ASSESSOR'S PARCELS MAY NOT COMPLY WITH LOCAL LOT SPLIT OR BUILDING SITE ORDINANCES.

P.B.
145

P.B.
129

OAK GROVE
350
351
TR 9392 12-8-17

ASSESSOR'S MAP
BOOK 147 PAGE 35