

RANCHO LAS JUNTAS

6 LSM 28

8-8-61
3926 or 370
08-08-61

P. B.
127

Abandoned
7-22-42

113 LSM 46


BK147
PG50

5806 OR 156
2-5-69

010

FM. 30-18 5-21-64
ASSESSOR'S MAP
BOOK 148 PAGE 01
CONTRA COSTA COUNTY, CALIF.

NOTE: THIS MAP WAS PREPARED FOR ASSESSMENT PURPOSES ONLY. NO LIABILITY IS ASSUMED FOR THE ACCURACY OF THE INFORMATION DELINEATED HEREON. ASSESSOR'S PARCELS MAY NOT COMPLY WITH LOCAL LOT SPLIT OR BUILDING SITE ORDINANCES.

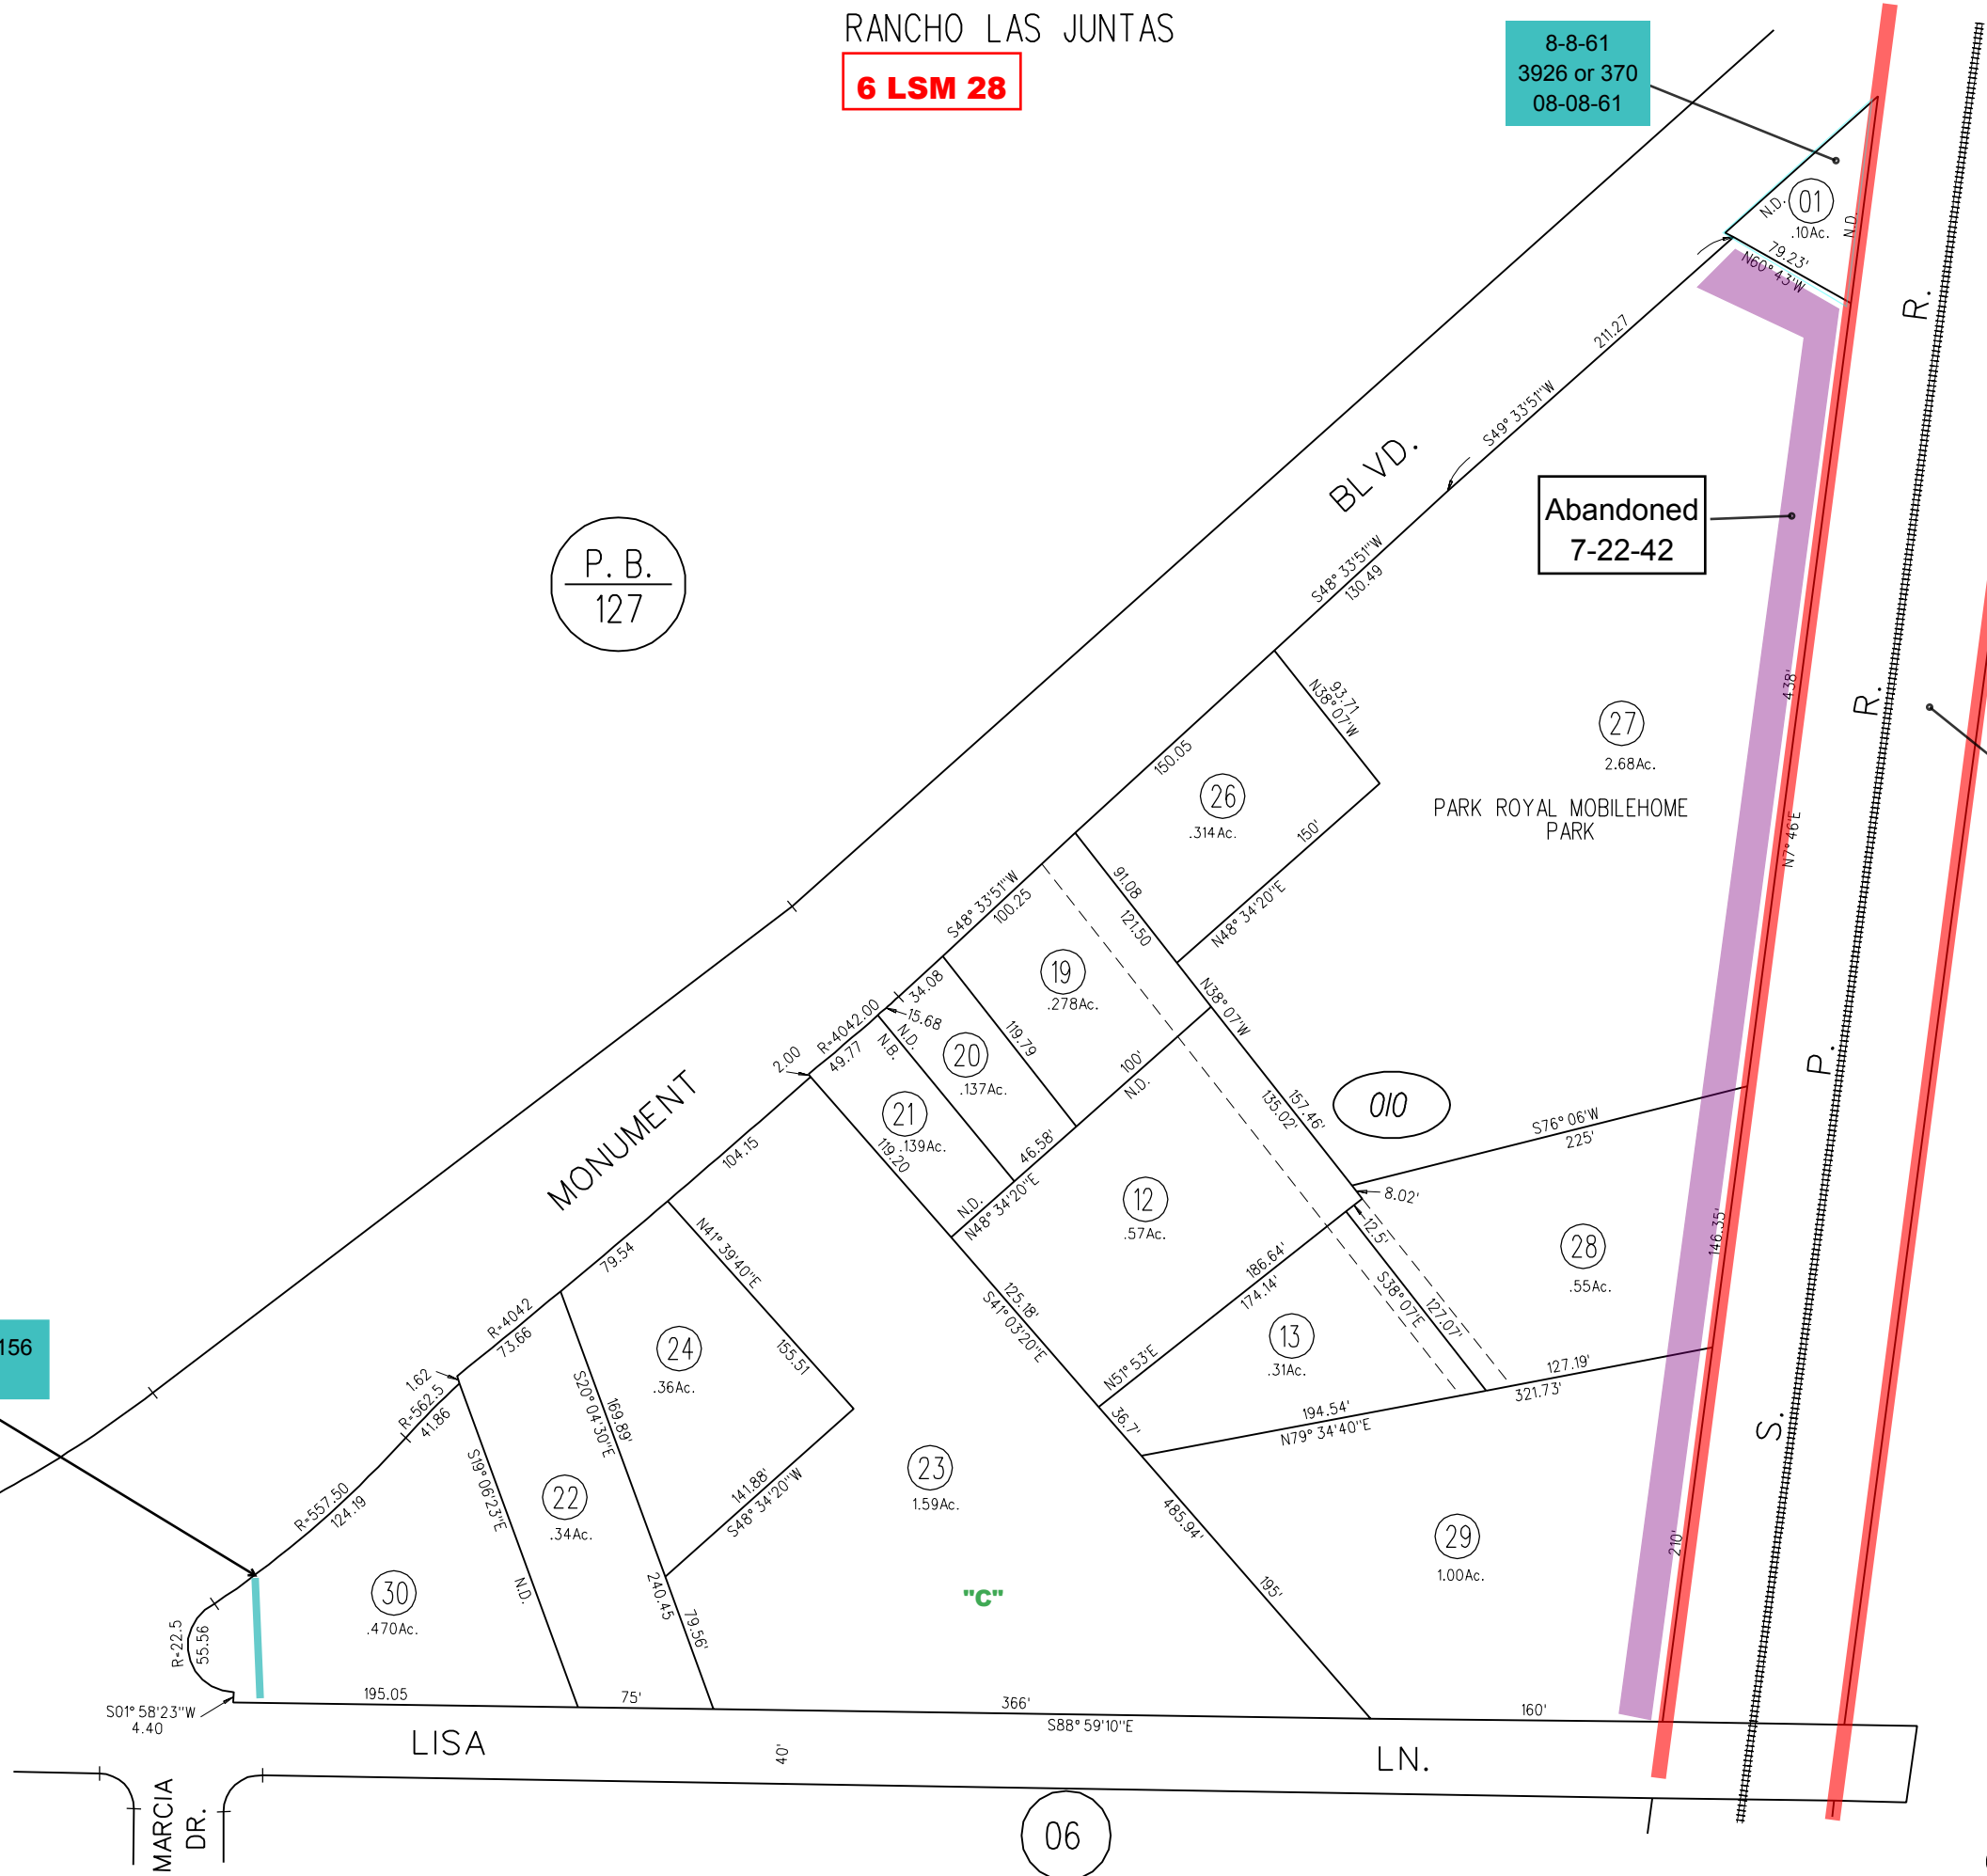

06

01
.10Ac.
N.D.

27
2.68Ac.

010

28
.55Ac.

29
1.00Ac.

23
1.59Ac.

12
.57Ac.

13
.31Ac.

20
.137Ac.

19
.278Ac.

26
.314Ac.

24
.36Ac.

22
.34Ac.

30
.470Ac.

21
.139Ac.

20
.137Ac.

19
.278Ac.

26
.314Ac.

"C"

S.

P.

R.

R.

MARCIA DR.

LISA LN.

LN.

BLVD.

MONUMENT

PARK ROYAL MOBILEHOME PARK

1"=100'