


A - WALNUT CREEK ACRES MB 25-848  
 POR. RANCHO LAS JUNTAS  
 1967-1- RECORD OF SURVEY 36-L.S.M.-15 7/22/65  
 2- 4 PM 3 6/11/68

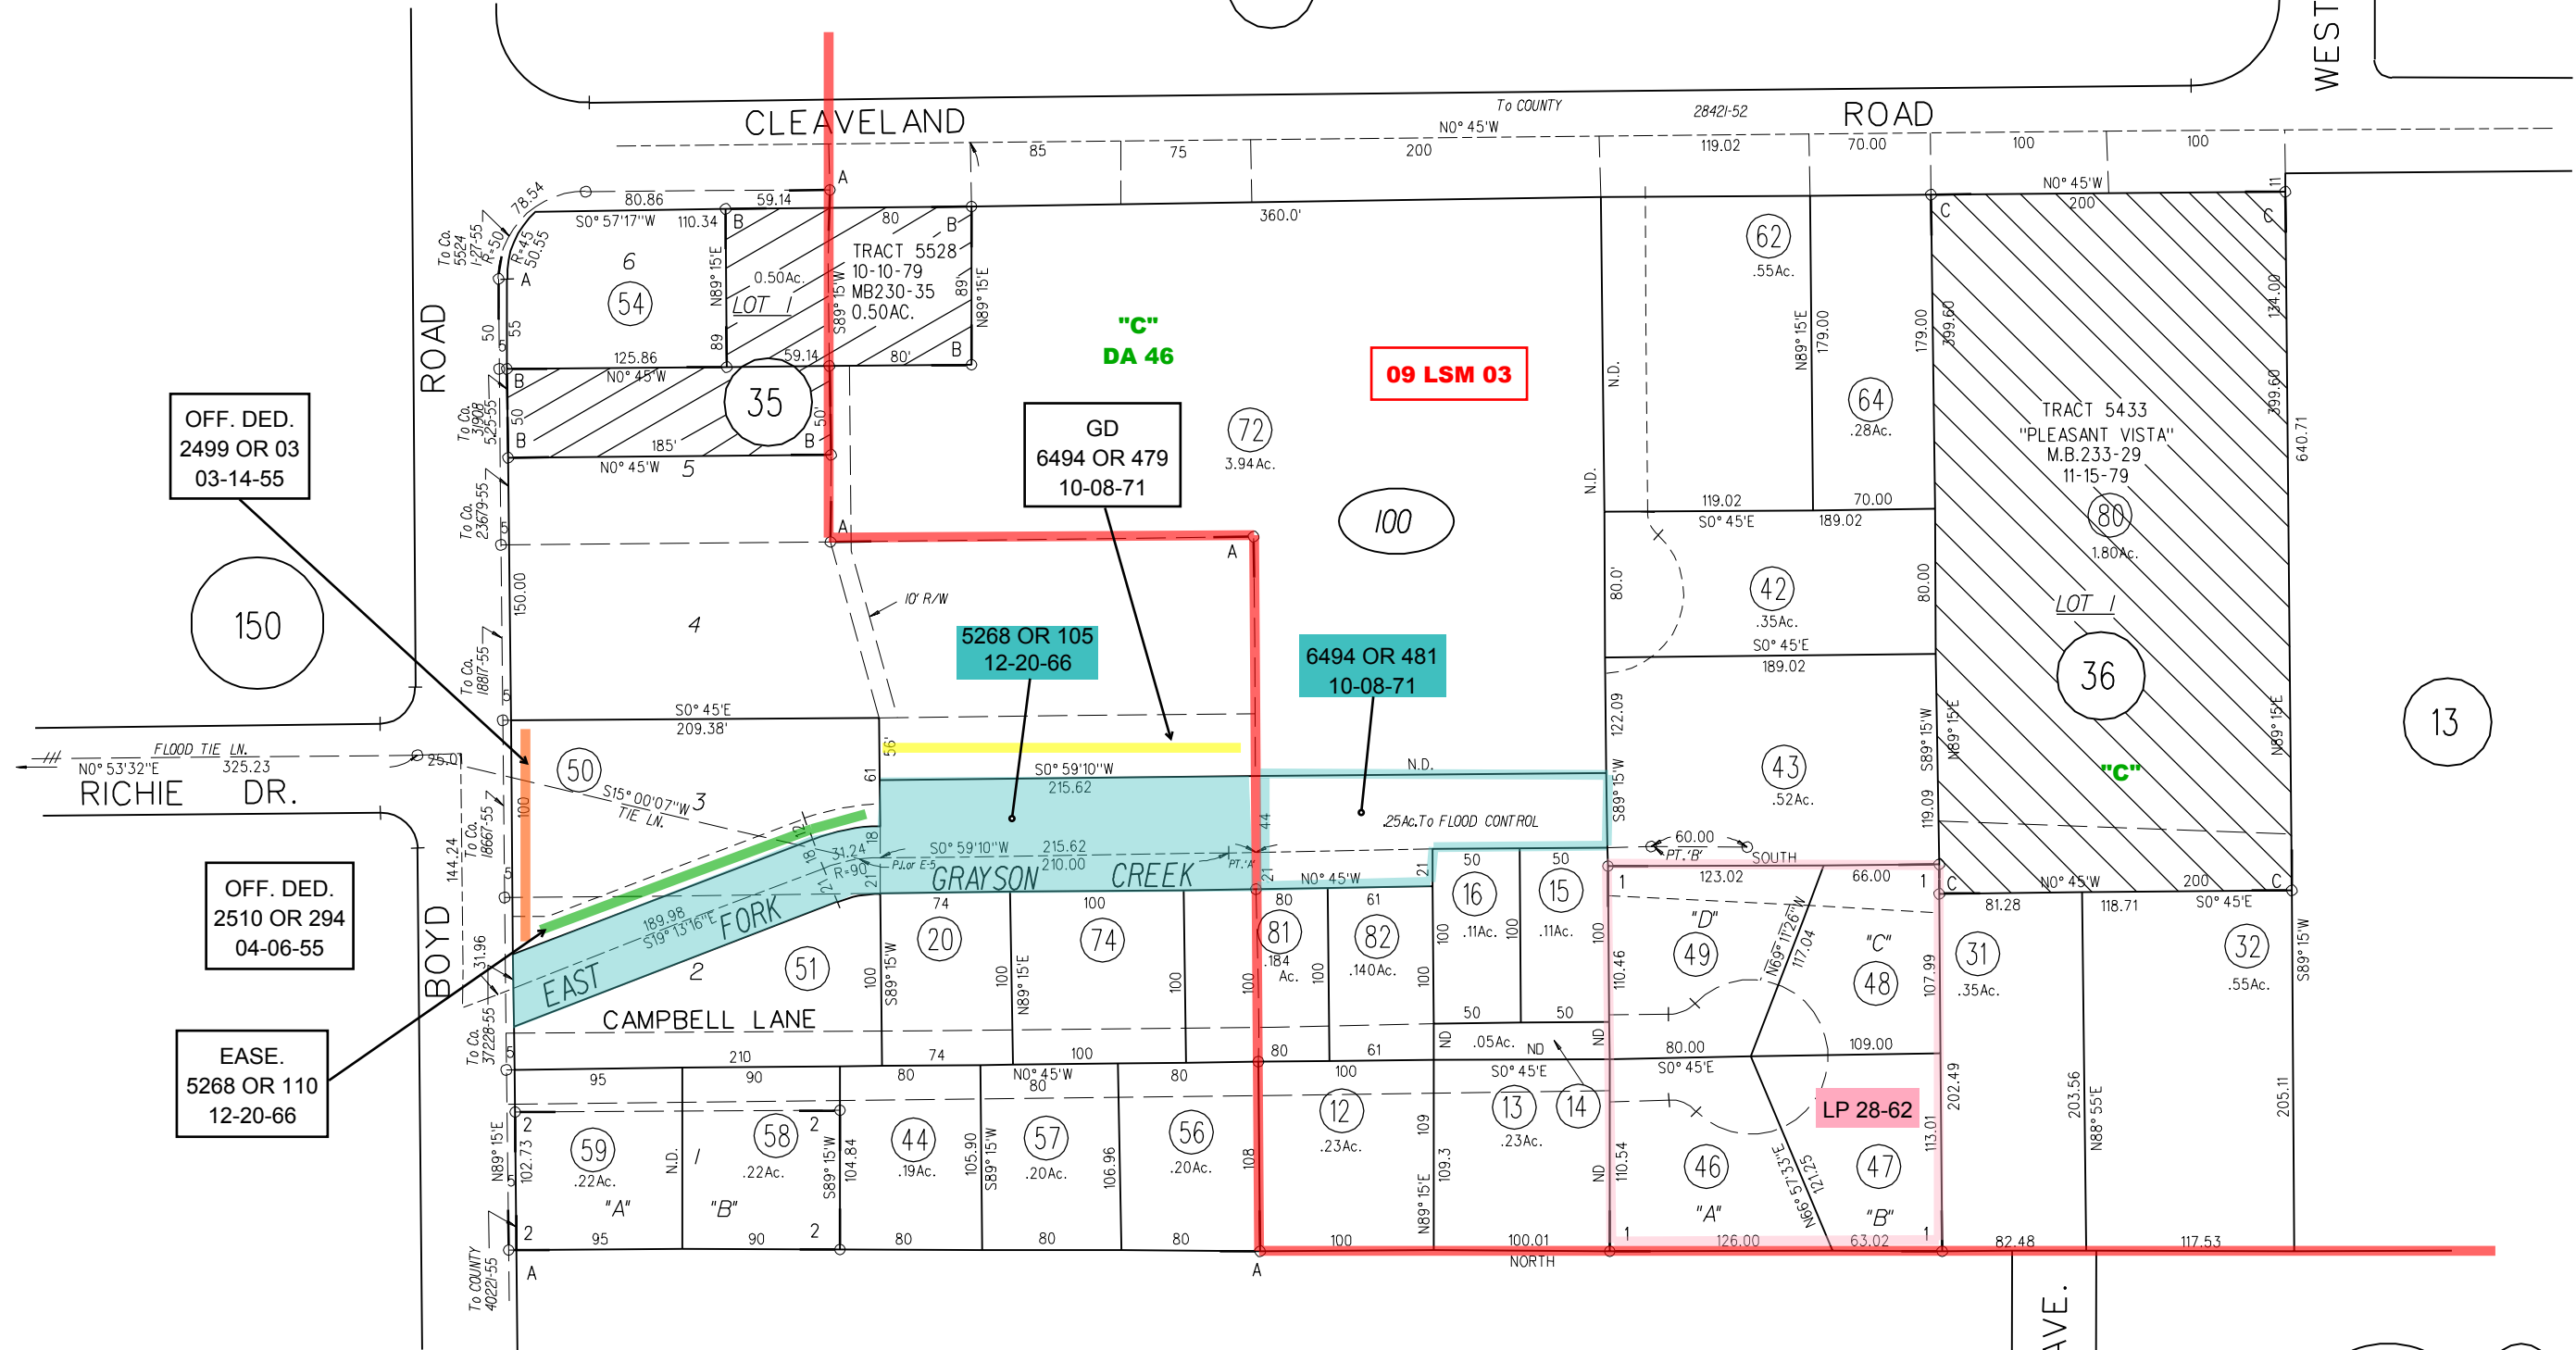

OFF. DED.  
2499 OR 03  
03-14-55

150

FLOOD TIE LN.  
NO° 53'32"E 325.23  
RICHIE DR.

OFF. DED.  
2510 OR 294  
04-06-55

EASE.  
5268 OR 110  
12-20-66

NOTE: THIS MAP WAS PREPARED FOR ASSESSMENT PURPOSES ONLY. NO LIABILITY IS ASSUMED FOR THE ACCURACY OF THE INFORMATION DELINEATED HEREON. ASSESSOR'S PARCELS MAY NOT COMPLY WITH LOCAL LOT SPLIT OR BUILDING SITE ORDINANCES.