



- A- 3901 OR 352, 07-03-61
- B- EASE., 3631 OR 355, 06-01-60
- C- EASE., 3673 OR 402, 08-02-60
- D- EASE., 3667 OR 320, 07-25-60
- E- EASE., 3949 OR 472, 09-11-61
- F- EASE., 3631 OR 362, 06-01-60
- G- EASE., 3649 OR 209, 06-28-60
- H- EASE., 3707 OR 142, 09-21-60
- J- FCP 610-03
- K- FCP 614-02
- L- VP 1003-719-02

RO. LAS JUNTAS

A-1988 ROLL - TRACT 6952 M.B. 316-21

- 1- 44L.S.M.38 8-31-66
- 2- 13P.M.9 6-3-70
- 3- 107P.M.43 10-20-83
- 4- 109P.M.8&9 1-20-84
- 5- 124P.M.23 9-18-86
- 6- 127P.M.47&48 5-18-87
- 7- 128P.M.45 7-29-87

- 8- 164P.M.6 2-14-94
- 9- 191P.M.22 10-13-04

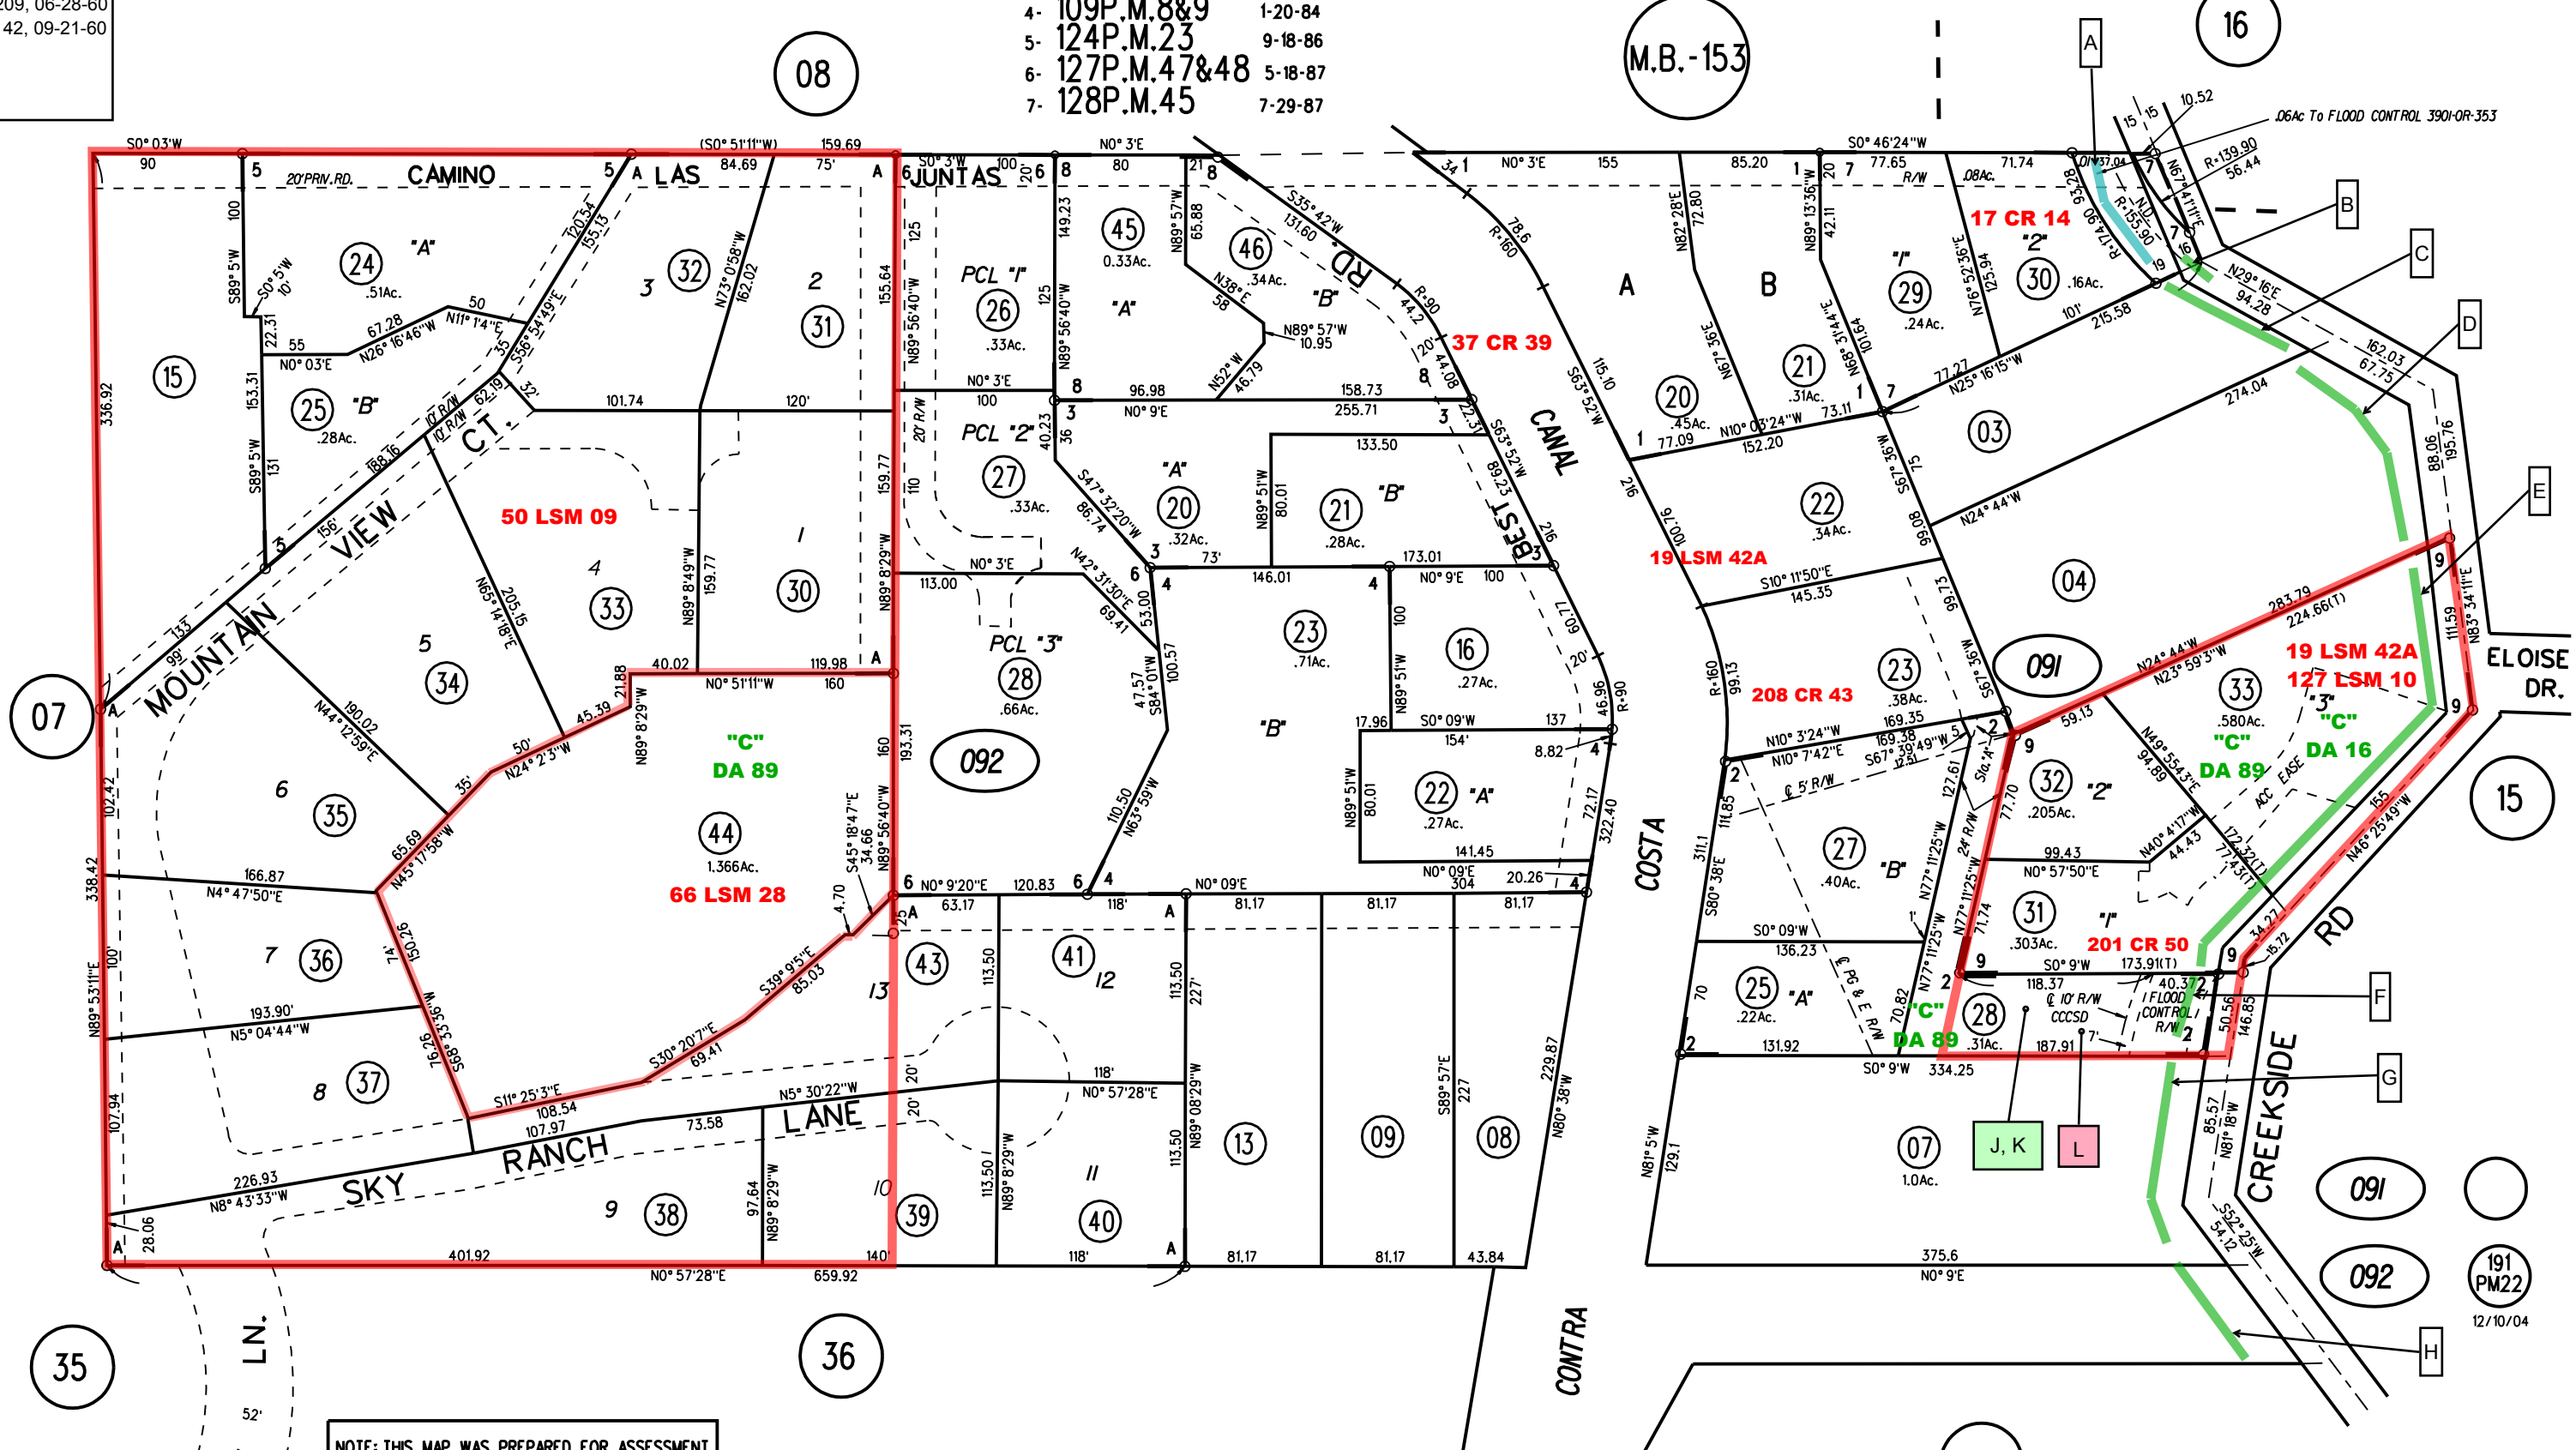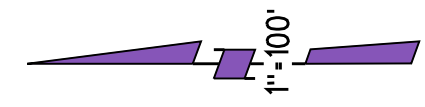

NOTE: THIS MAP WAS PREPARED FOR ASSESSMENT PURPOSES ONLY. NO LIABILITY IS ASSUMED FOR THE ACCURACY OF THE INFORMATION DELINEATED HEREON. ASSESSOR'S PARCELS MAY NOT COMPLY WITH LOCAL LOT SPLIT OR BUILDING SITE ORDINANCES.