


GREGORY GARDENS UNIT NO. 4,

M.B. 40-12

1- 79P.M.43 8-7-79

EASEMENTS

A- 3298 OR 063, 01-12-59	Q- 3194 OR 354, 07-17-58
B- 3342 OR 535, 03-26-59	R- 3551 OR 527, 02-05-60
C- 3351 OR 157, 04-08-59	S- 3551 OR 543, 02-05-60
D- 3298 OR 228, 01-12-59	T- 3551 OR 222, 02-05-60
E- 3313 OR 347, 02-05-59	U- 3551 OR 523, 02-05-60
F- 3313 OR 326, 02-05-59	V- 3558 OR 682, 02-17-60
G- 3313 OR 331, 02-05-59	X- 3559 OR 211, 02-18-60
H- 3351 OR 166, 04-08-59	Y- 4036 OR 258, 01-16-62
J- 3355 OR 024, 04-14-59	Z- 3561 OR 528, 02-23-60
K- 3178 OR 478, 06-16-58	AA- 3551 OR 484, 02-05-60
L- 3173 OR 464, 06-06-58	BB- 3551 OR 479, 02-05-60
M- 3874 OR 490, 05-24-61	CC- 3192 OR 232, 07-14-58
N- 3551 OR 214, 02-05-60	DD- 3192 OR 222, 07-14-58
P- 3361 OR 226, 02-05-60	EE- 3192 OR 195, 07-14-58
	FF- 3153 OR 295, 04-23-58
	GG- 3192 OR 183, 07-14-58
	HH- 3559 OR 107, 02-18-60
	JJ- 3192 OR 227, 07-14-58
	KK- 3192 OR 238, 07-14-58
	LL- 3192 OR 216, 07-14-58
	MM- 3183 OR 346, 06-25-58
	NN- 3243 OR 231, 10-10-50
	PP- 3413 OR 257, 07-16-59
	3476 OR 380, 10-19-59

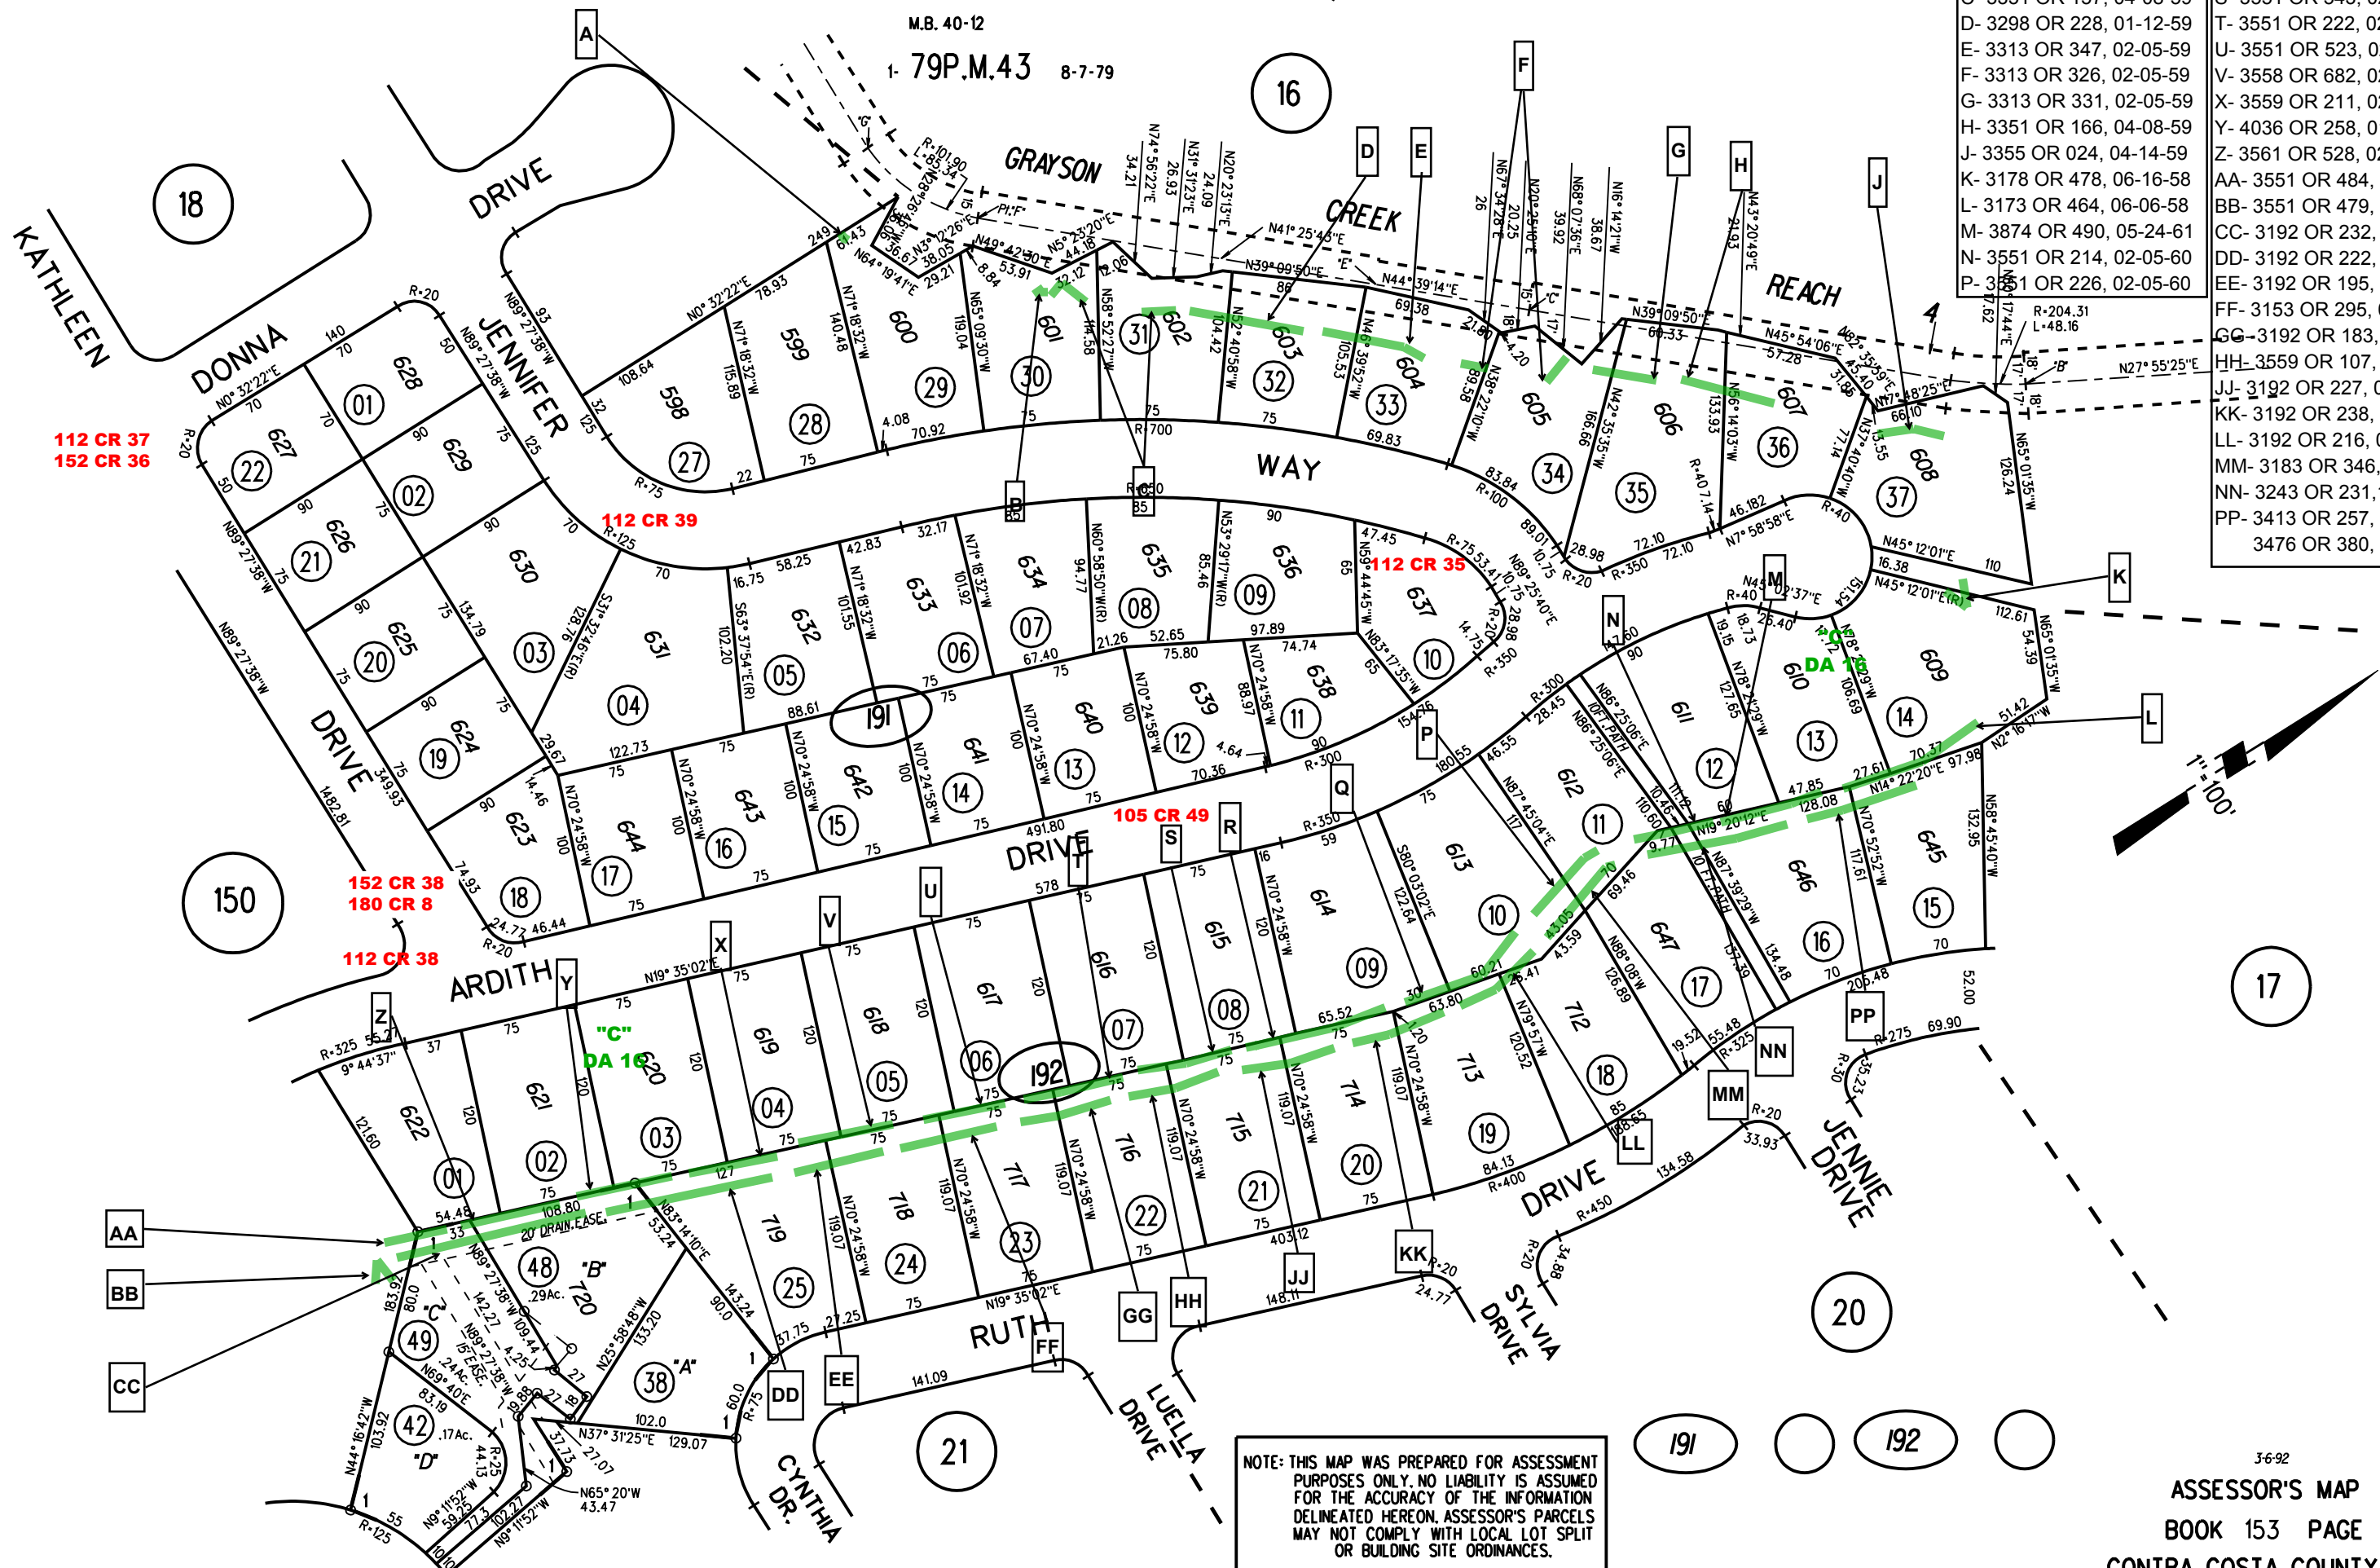

NOTE: THIS MAP WAS PREPARED FOR ASSESSMENT PURPOSES ONLY. NO LIABILITY IS ASSUMED FOR THE ACCURACY OF THE INFORMATION DELINEATED HEREON. ASSESSOR'S PARCELS MAY NOT COMPLY WITH LOCAL LOT SPLIT OR BUILDING SITE ORDINANCES.