
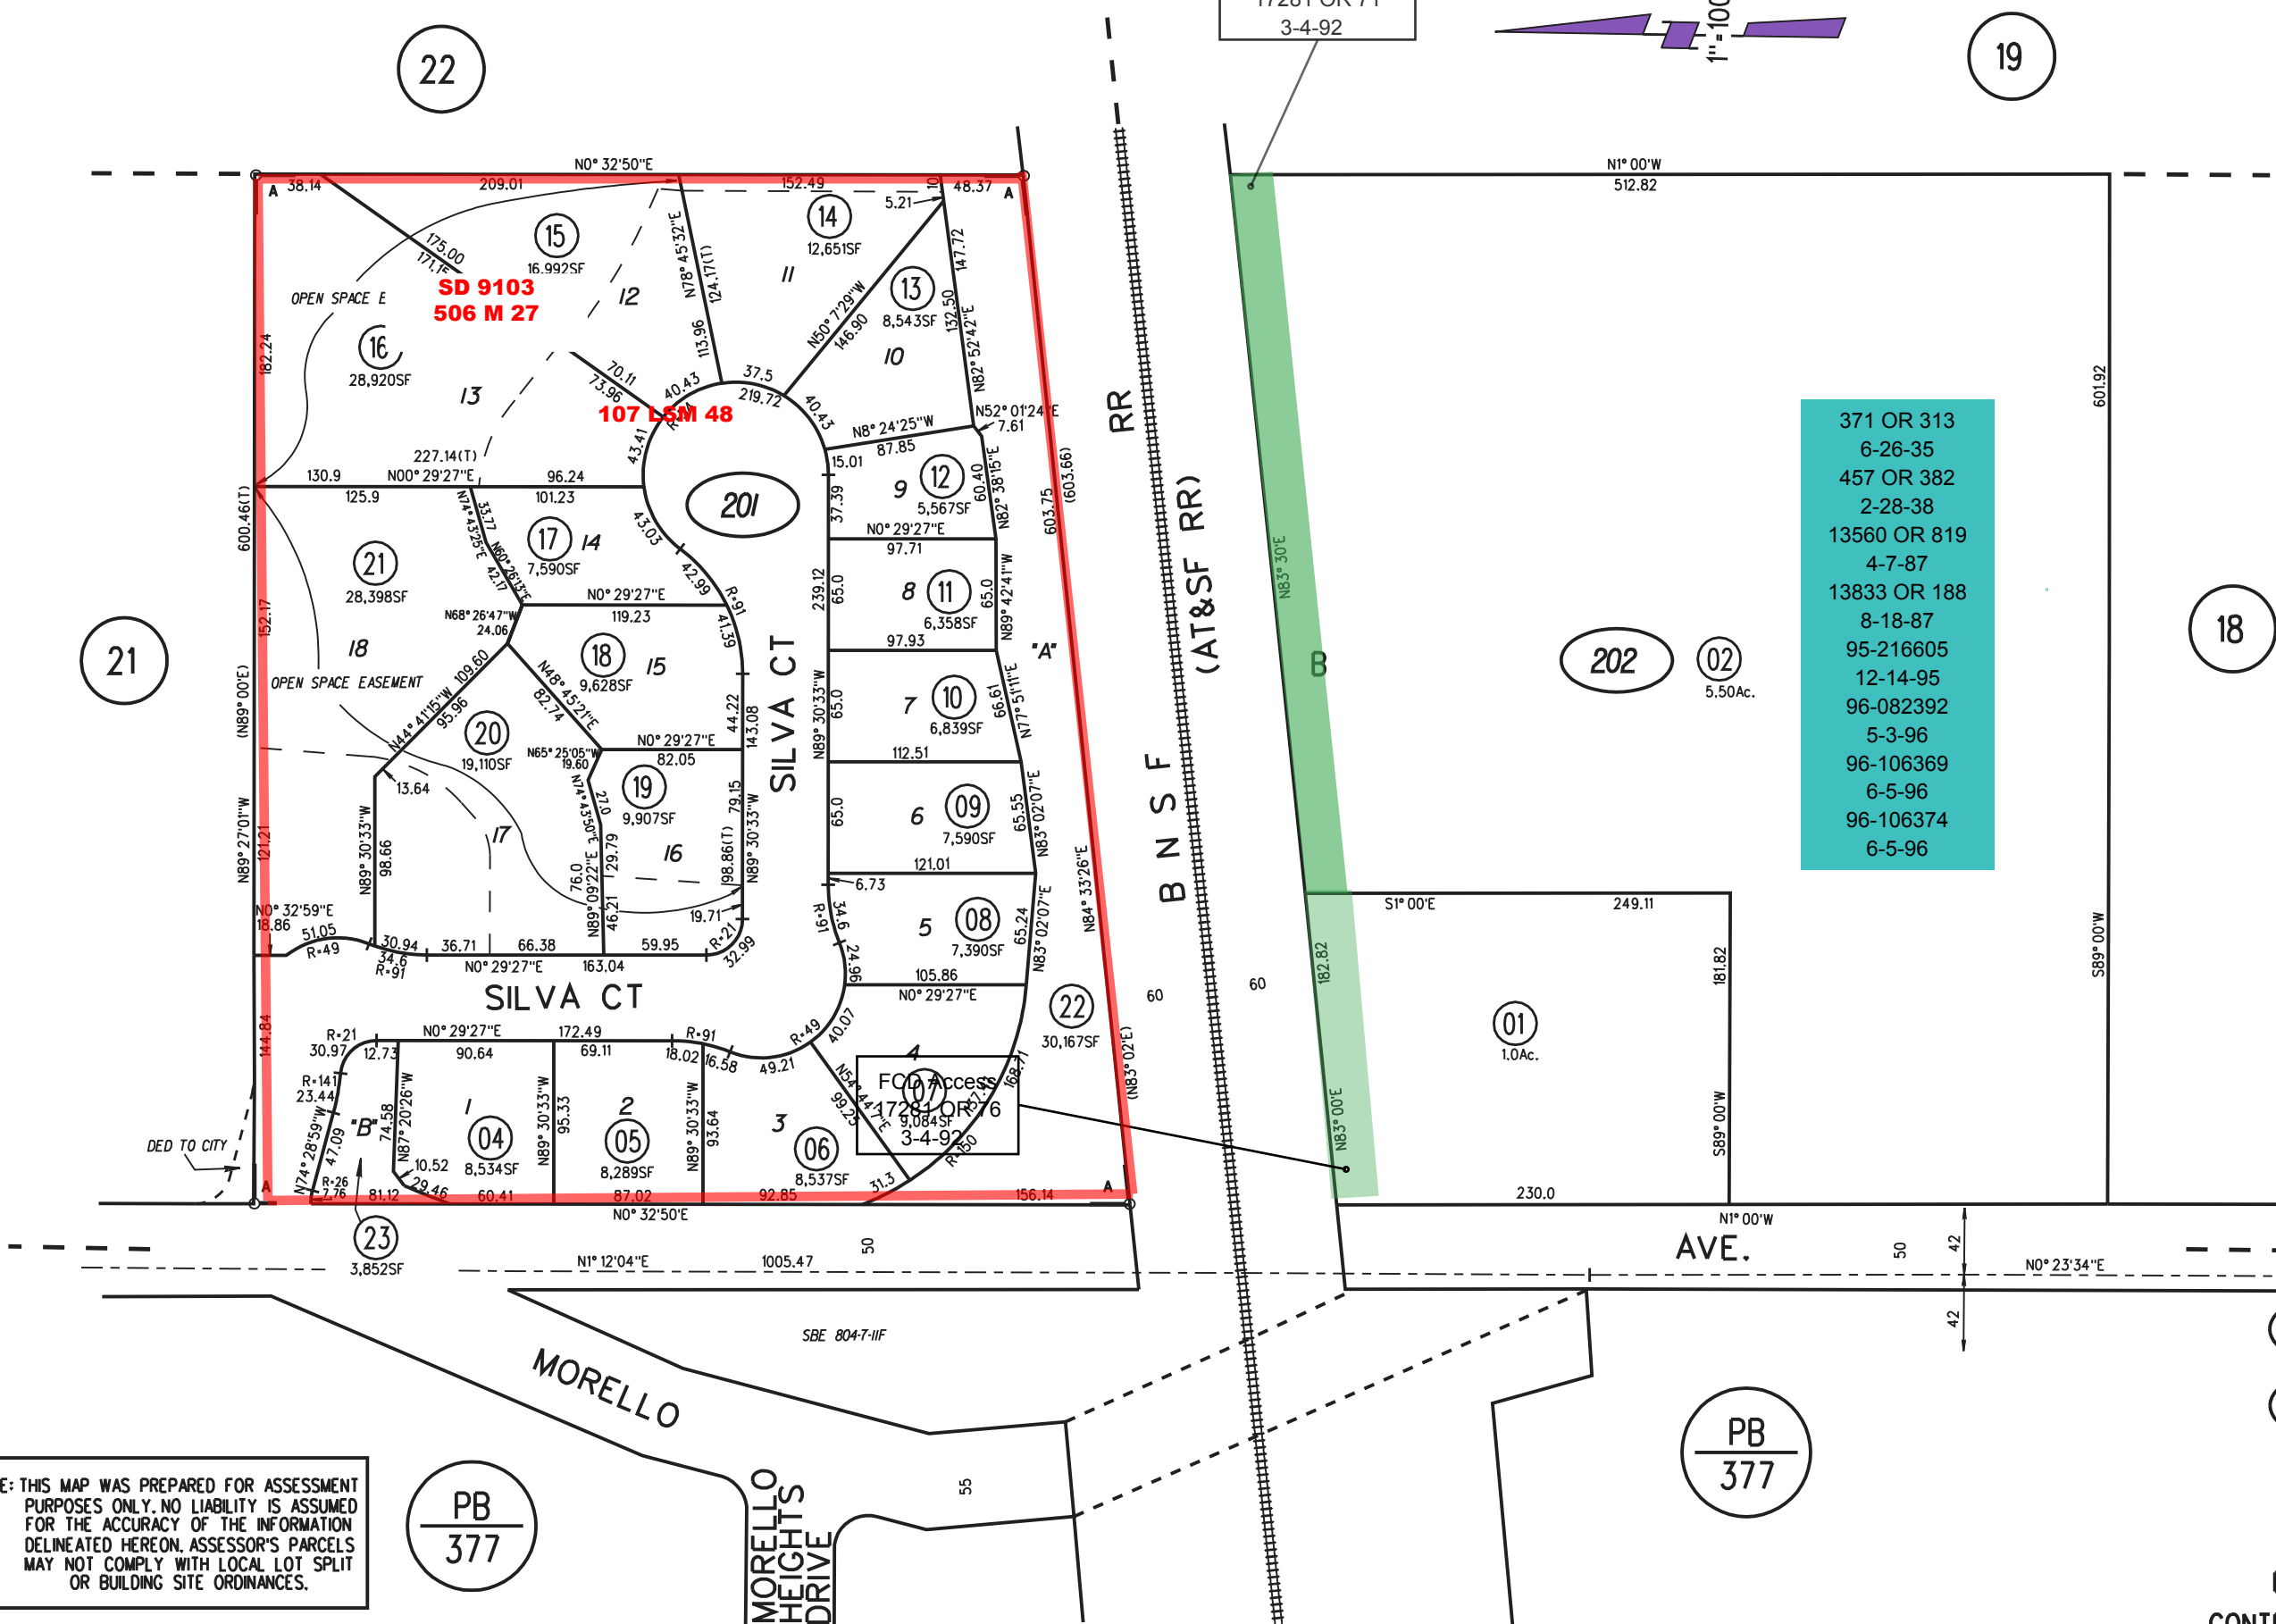


RANCHO LAS JUNTAS
 POR LOT B KELLY ESTATES

A-2009 ROLL TRACT 9103 MB 506-27 (FOXWOOD COMMUNITY) 1/11/2008

FCD Access Ease.
 17281 OR 71
 3-4-92

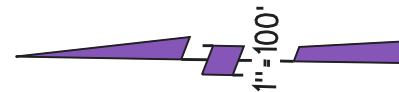

- 371 OR 313
- 6-26-35
- 457 OR 382
- 2-28-38
- 13560 OR 819
- 4-7-87
- 13833 OR 188
- 8-18-87
- 95-216605
- 12-14-95
- 96-082392
- 5-3-96
- 96-106369
- 6-5-96
- 96-106374
- 6-5-96

NOTE: THIS MAP WAS PREPARED FOR ASSESSMENT PURPOSES ONLY. NO LIABILITY IS ASSUMED FOR THE ACCURACY OF THE INFORMATION DELINEATED HEREON. ASSESSOR'S PARCELS MAY NOT COMPLY WITH LOCAL LOT SPLIT OR BUILDING SITE ORDINANCES.

201 TR 9103 7/23/08
 202