


# RANCHO LAS JUNTAS

- 1- 140 PM 30 6/8/1989
- 2- 95 LSM 39 9/20/1990
- 3- 181 PM 49 11/02/2001

**08 LSM 29**

**11 LSM 09**  
**21 LSM 30**

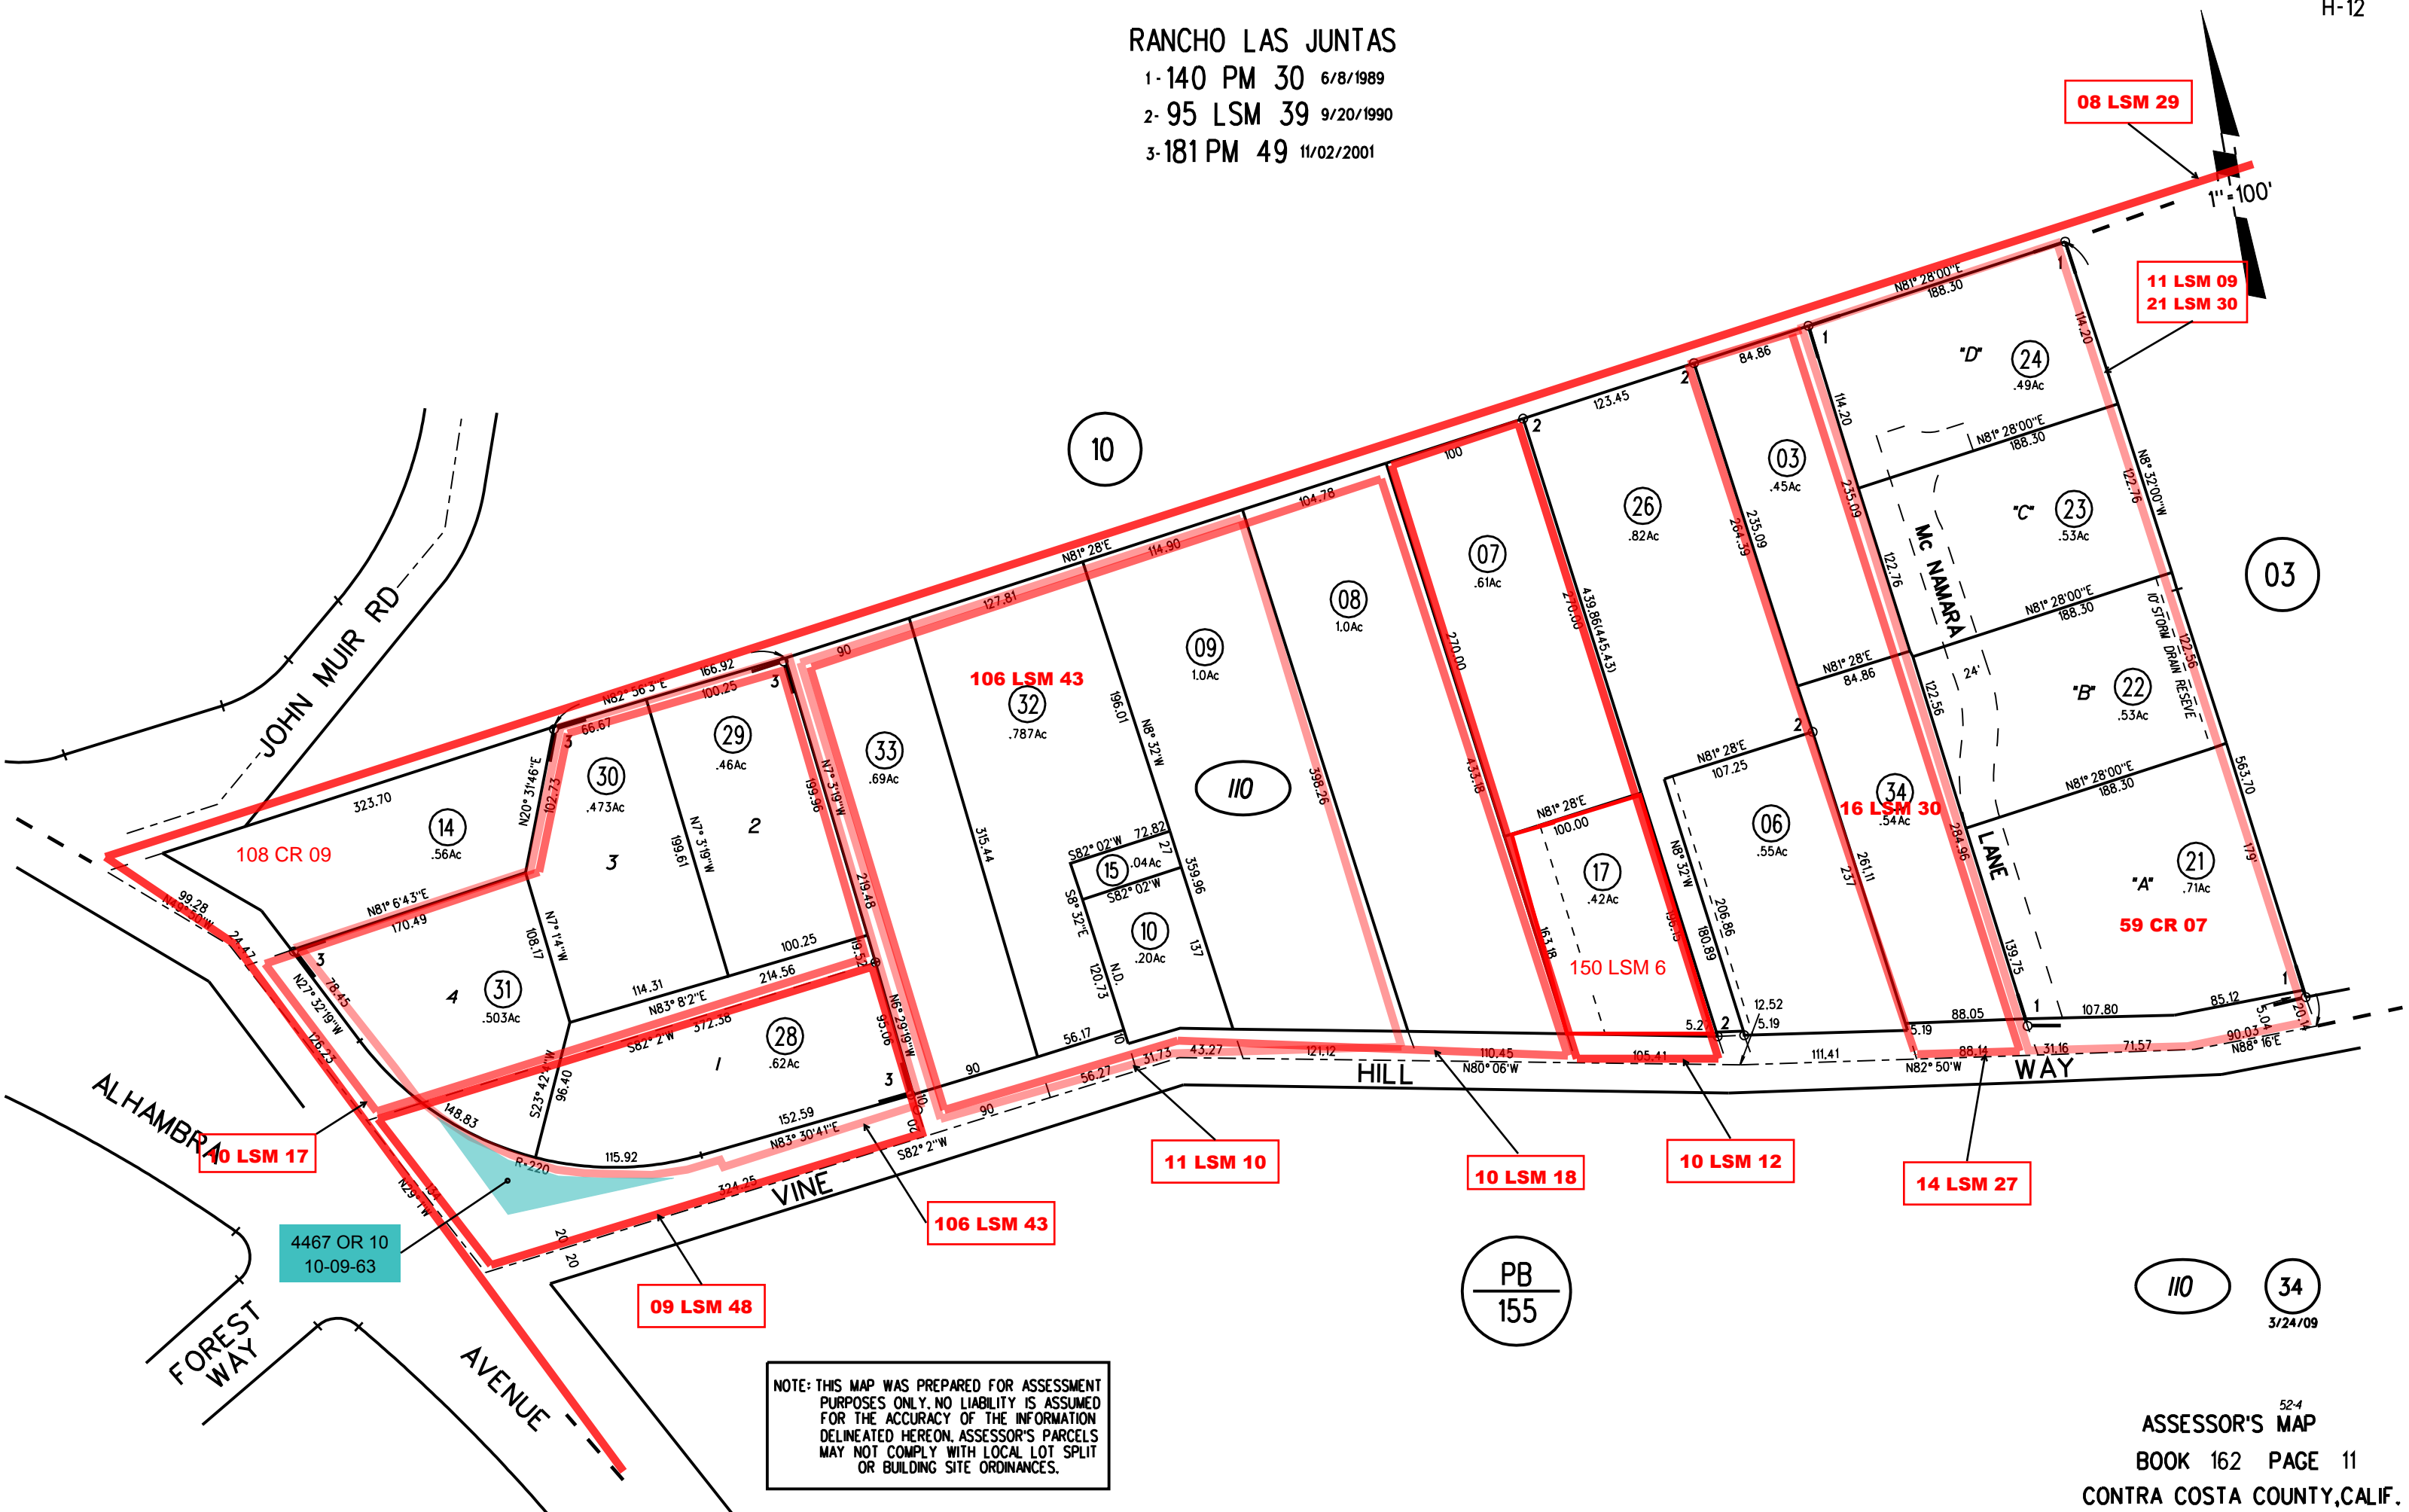

108 CR 09

106 LSM 43

150 LSM 6

16 LSM 30

59 CR 07

4467 OR 10  
10-09-63

NOTE: THIS MAP WAS PREPARED FOR ASSESSMENT PURPOSES ONLY. NO LIABILITY IS ASSUMED FOR THE ACCURACY OF THE INFORMATION DELINEATED HEREON. ASSESSOR'S PARCELS MAY NOT COMPLY WITH LOCAL LOT SPLIT OR BUILDING SITE ORDINANCES.