


RANCHO LAS JUNTAS

A- TRACT 2377 MB 63-41
B- TRACT 6670 MB 308-20
C- TRACT 6801 MB 352-25

DRAIN EASE.
12725 OR 937
01-28-86
OFF. DED.
5780 OR 210
12-19-68

25

11

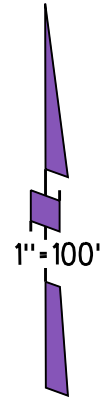

GD
8278 OR 139
04-11-77


13

GD
8002 OR 485
09-02-76

NOTE: THIS MAP WAS PREPARED FOR ASSESSMENT PURPOSES ONLY. NO LIABILITY IS ASSUMED FOR THE ACCURACY OF THE INFORMATION DELINEATED HEREON. ASSESSOR'S PARCELS MAY NOT COMPLY WITH LOCAL LOT SPLIT OR BUILDING SITE ORDINANCES.

GD
7922 OR 107
06-30-76

Cert. of Correction
12870 OR 596
5-7-86

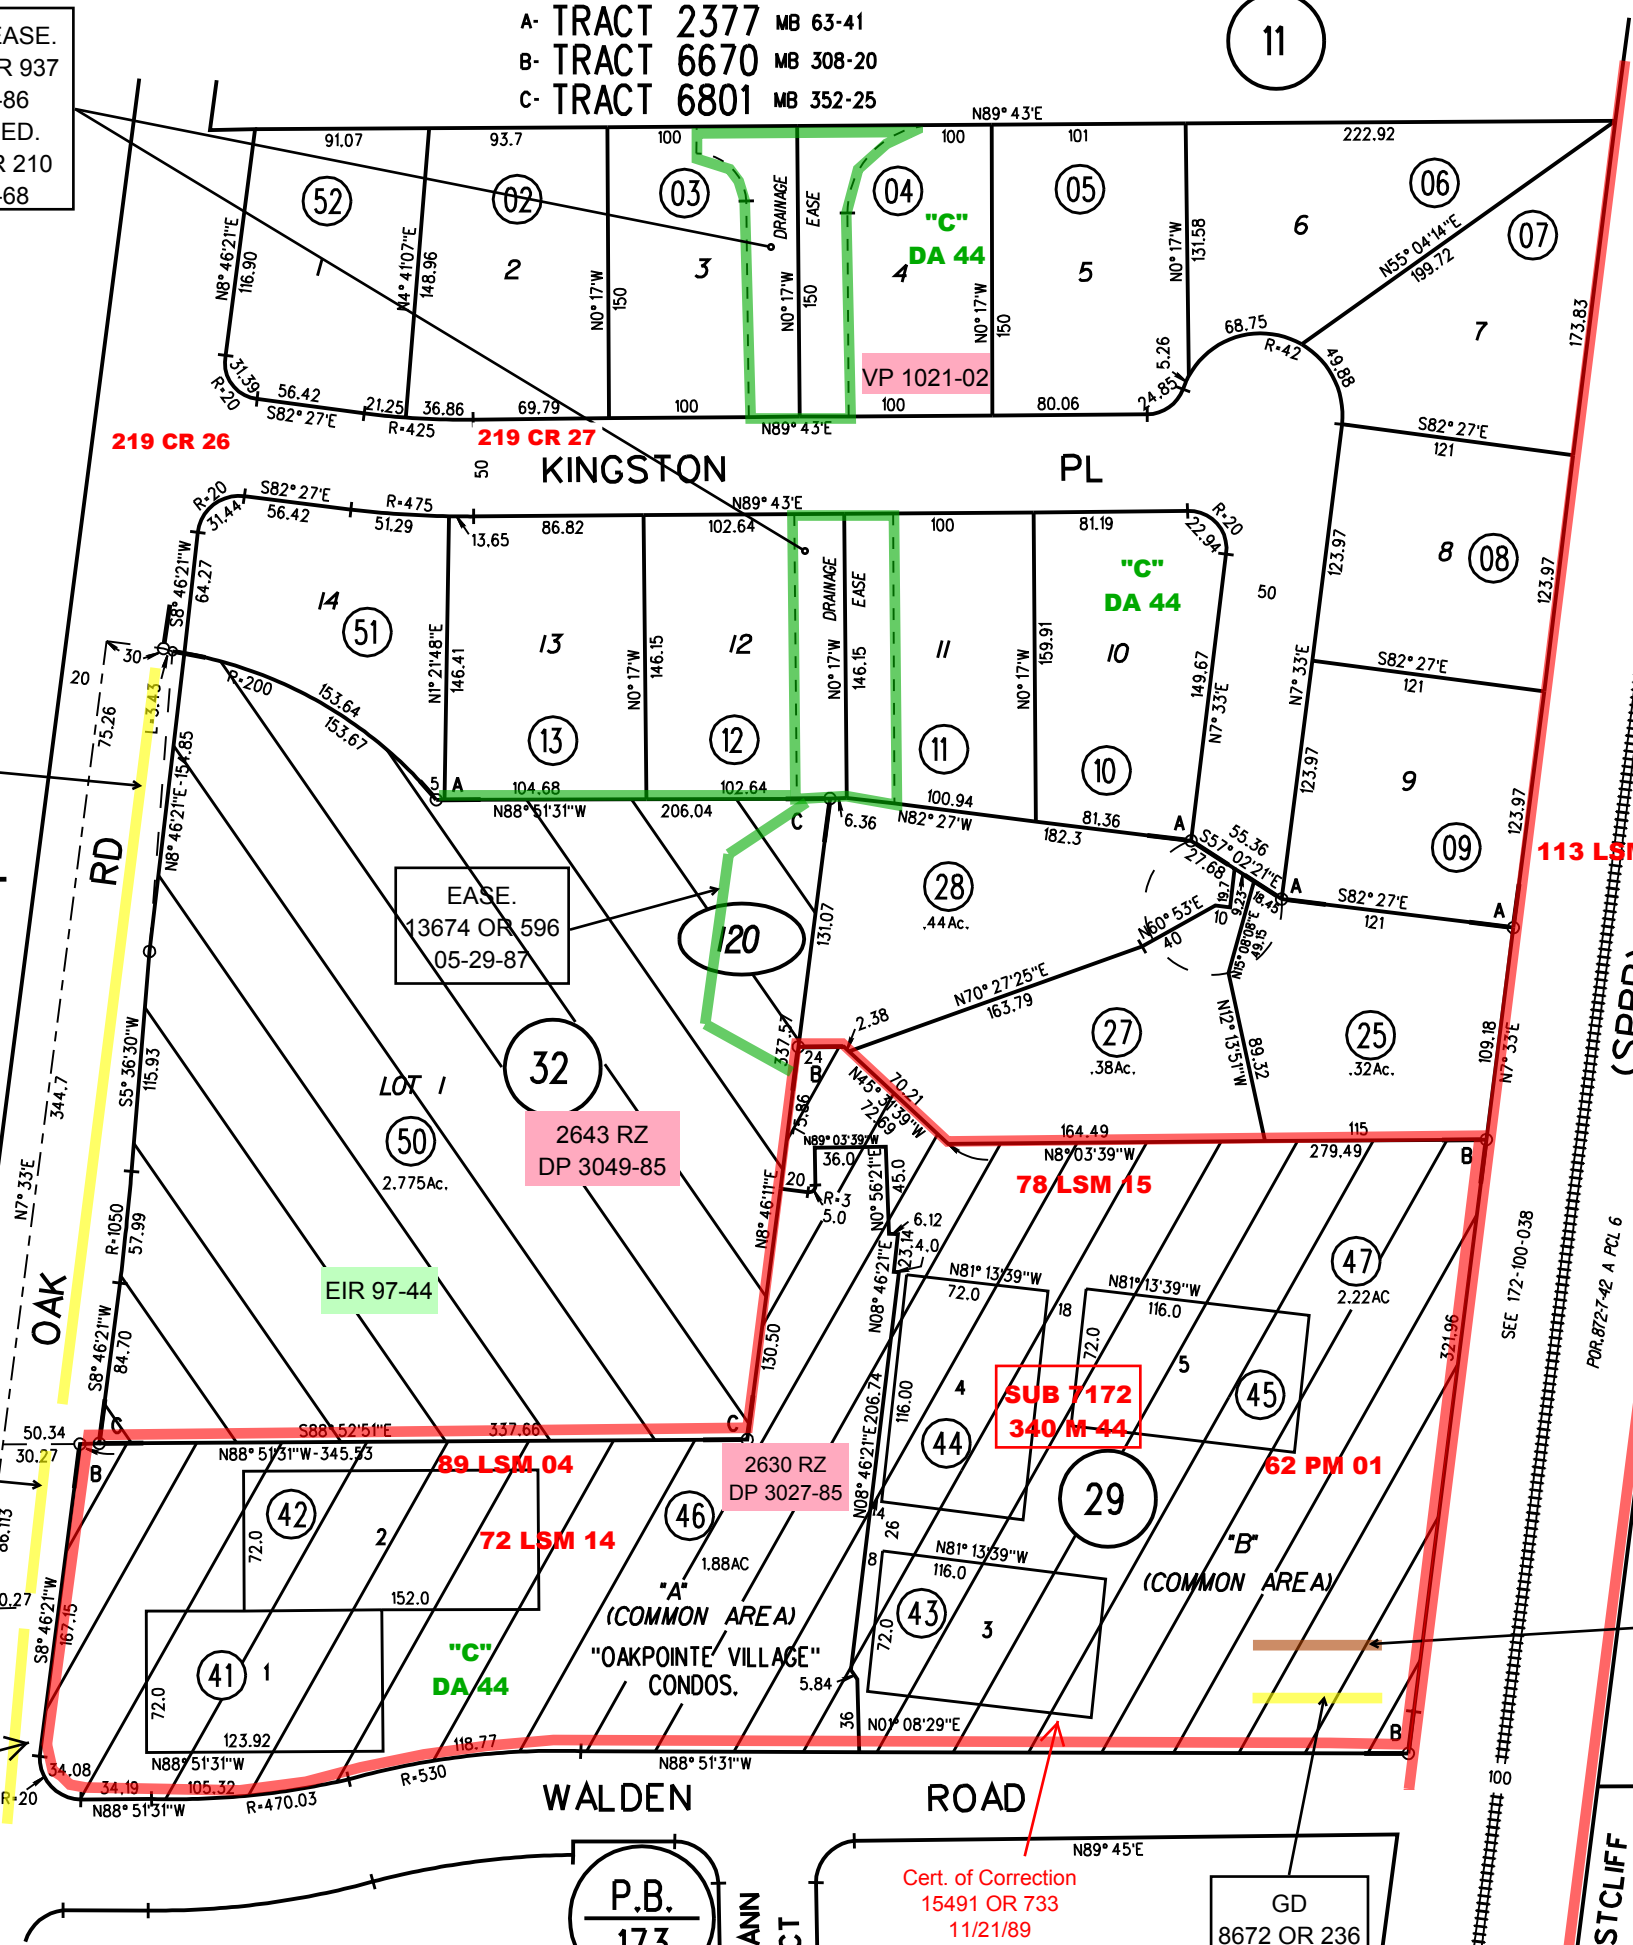

10

120

8/9/06