



- 1- 3PM36 5-17-68
- 2- 59PM22 11-4-77
- 3- 111PM22 8-15-84
- 4- 116PM4 5-14-85

A- CHURCH SURVEY OF THE DEWING RANCH  
 B- RANCHO SAN RAMON  
 C- RANCHO CANADA DEL HAMBRA

OFF. DED.  
 8579 OR 17  
 11-4-77

PB  
 184

TO Co.  
 4616 OR 317  
 03-03-64

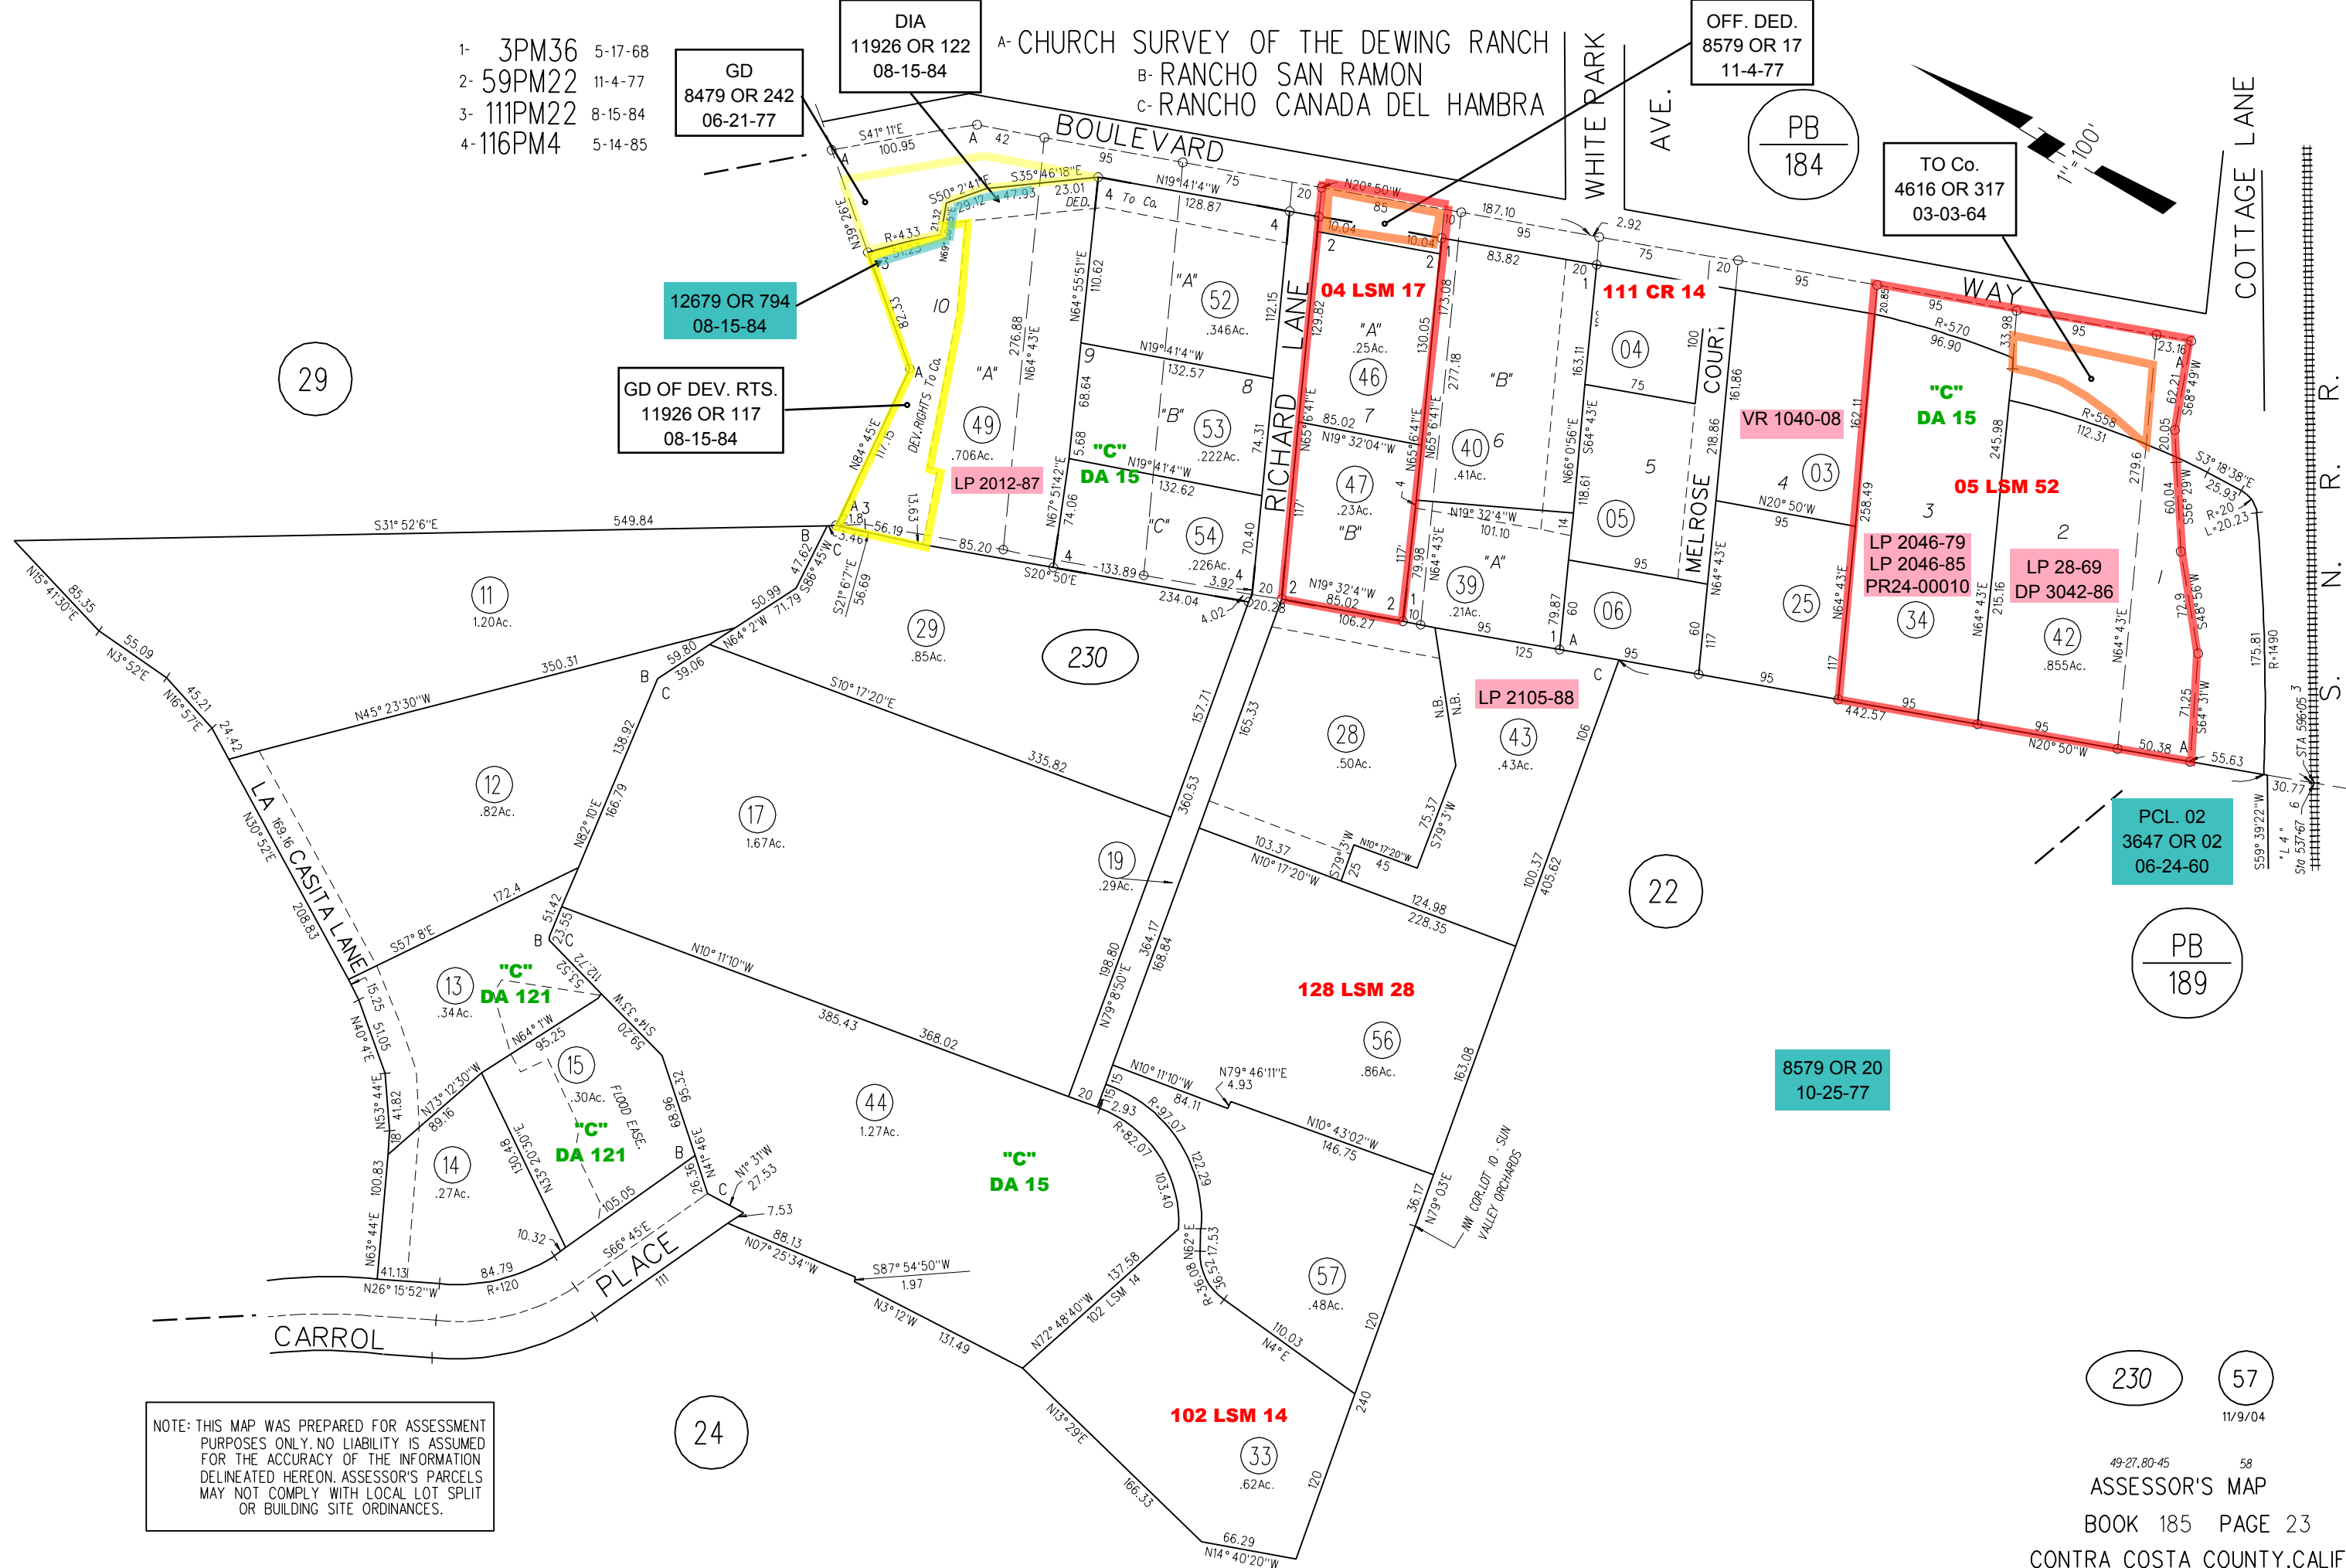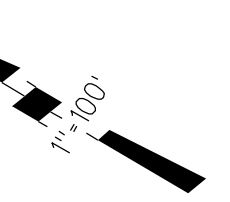

29

GD OF DEV. RTS.  
 11926 OR 117  
 08-15-84

12679 OR 794  
 08-15-84

230

22

PB  
 189

8579 OR 20  
 10-25-77

230

57  
 11/9/04

NOTE: THIS MAP WAS PREPARED FOR ASSESSMENT PURPOSES ONLY. NO LIABILITY IS ASSUMED FOR THE ACCURACY OF THE INFORMATION DELINEATED HEREON. ASSESSOR'S PARCELS MAY NOT COMPLY WITH LOCAL LOT SPLIT OR BUILDING SITE ORDINANCES.