



A- MT. DIABLO ESTATE PARK SUB'N. UNIT NO. 1 M.B. 15-301

B- RESUB. LOTS 164,165&168 MT. DIABLO ESTATE PARK SUB'N. UNIT NO. 1 M.B. 16-322

1- 3 PM 31 5/7/68

2- 79P.M.8 & 9 7-19-79

3- 74 L.S.M. 43 6-11-84

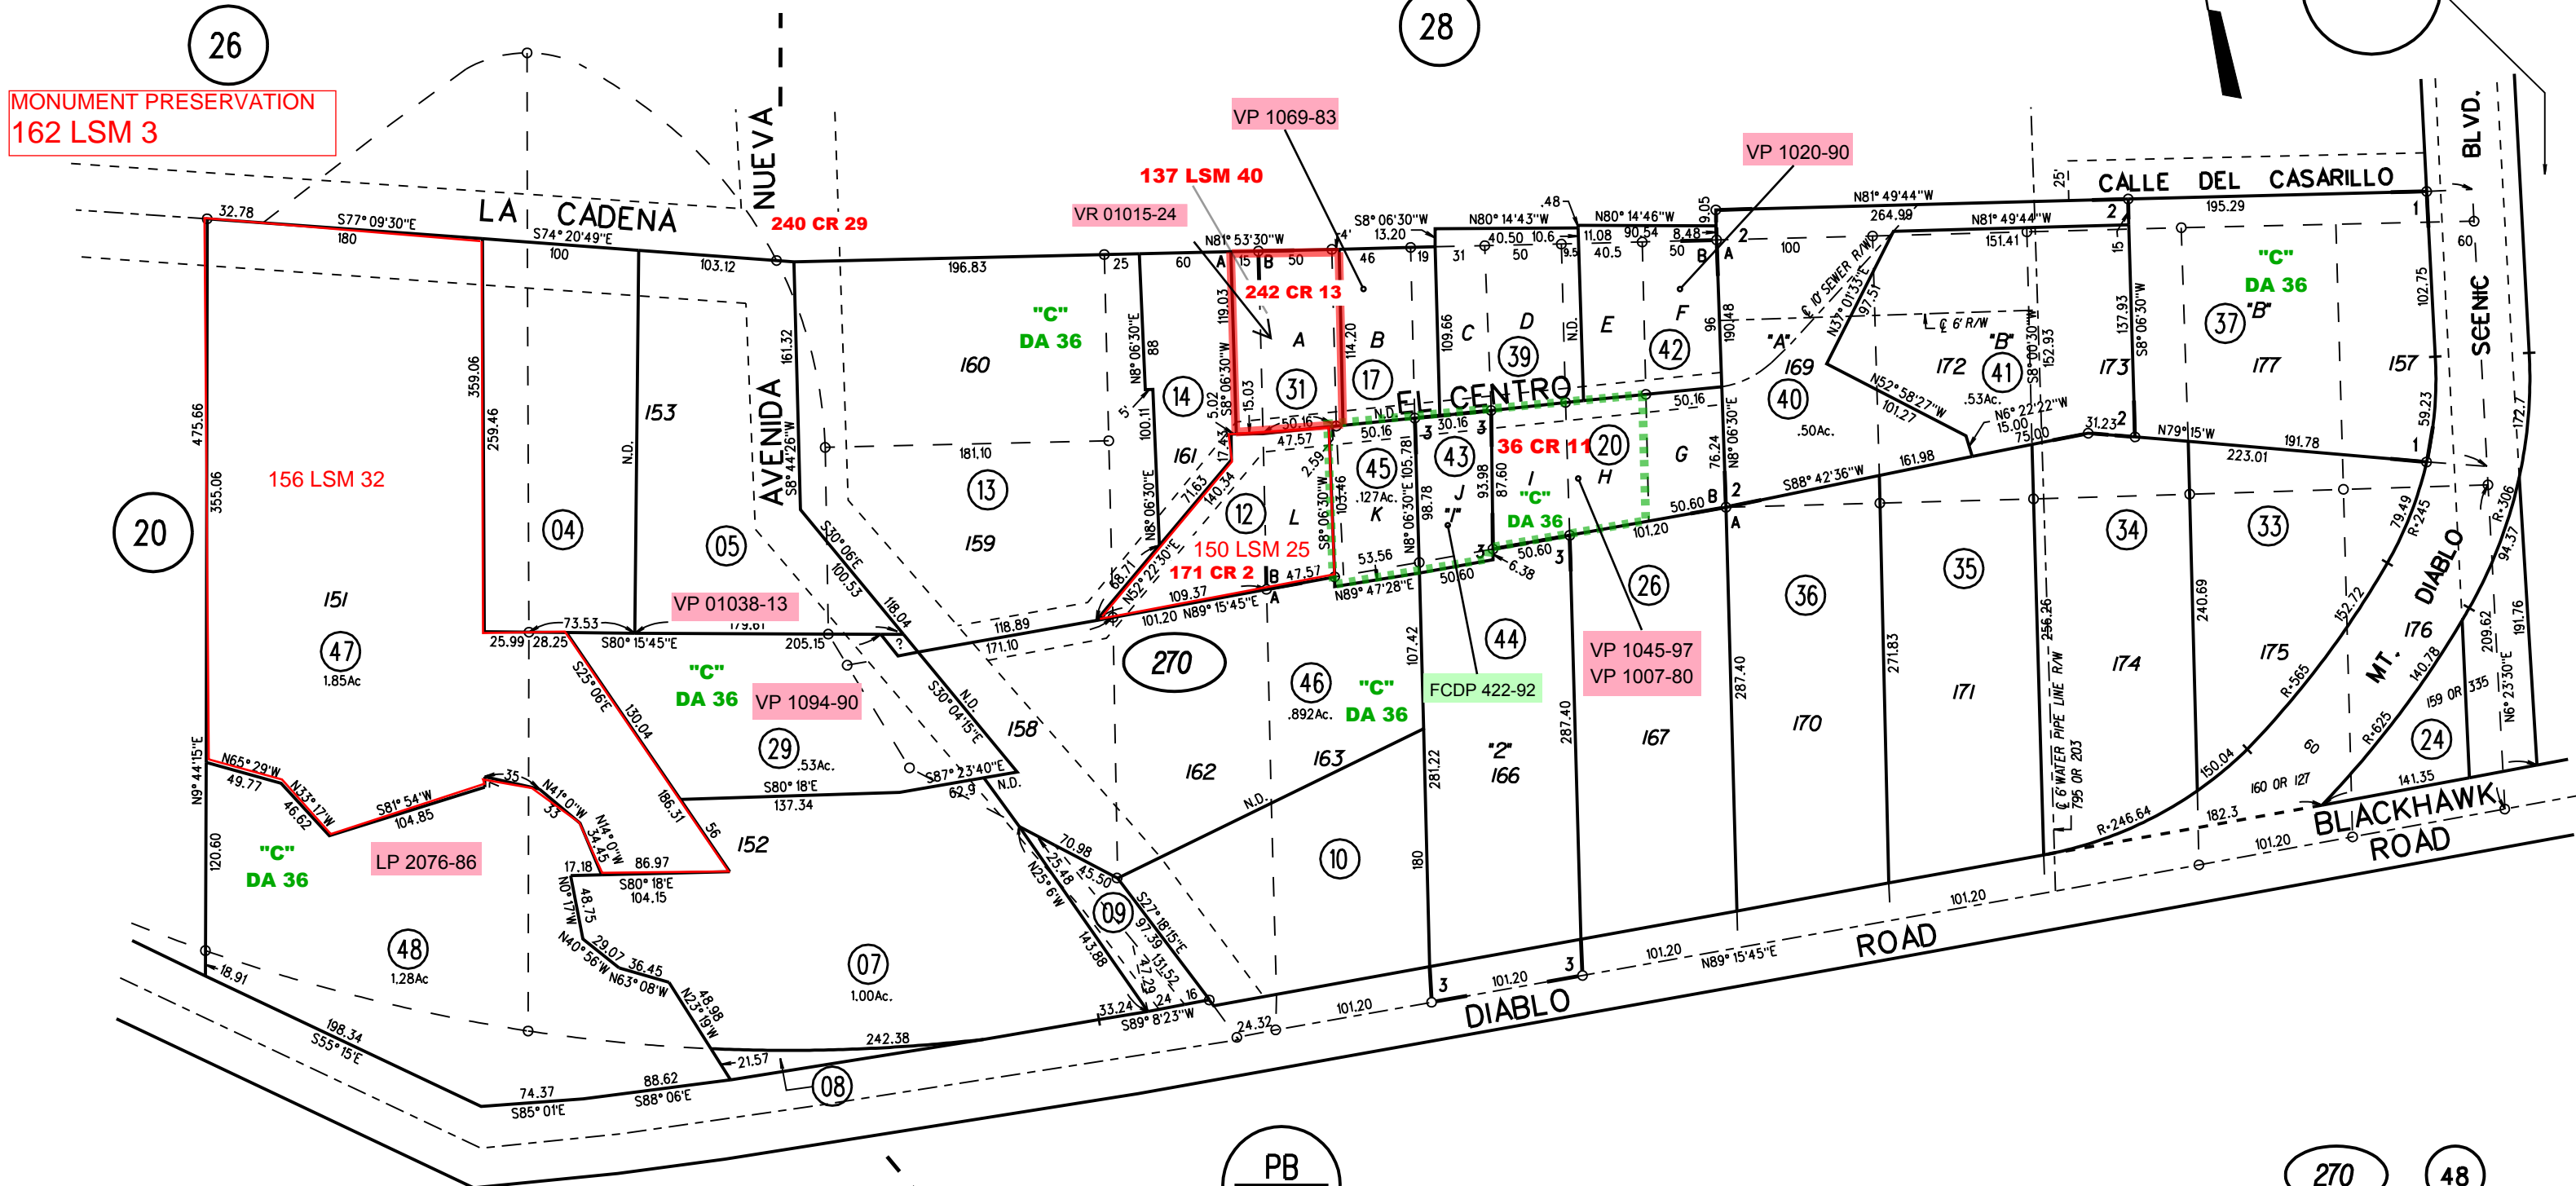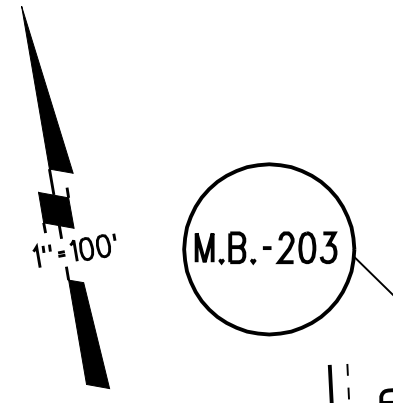

MONUMENT PRESERVATION  
162 LSM 3

NOTE: THIS MAP WAS PREPARED FOR ASSESSMENT PURPOSES ONLY. NO LIABILITY IS ASSUMED FOR THE ACCURACY OF THE INFORMATION DELINEATED HEREON. ASSESSOR'S PARCELS MAY NOT COMPLY WITH LOCAL LOT SPLIT OR BUILDING SITE ORDINANCES.

PB  
202

PB  
202

270

48

2/27/09

55-40 R.J.C.'59  
ASSESSOR'S MAP  
BOOK 195 PAGE 27  
CONTRA COSTA COUNTY, CALIF.

Sanborn Date : 11/06/1999