



RO. SAN RAMON  
ROSEHAVEN SUB'N M.B. 44-37

- 1- 57L.S.M. 17 7-18-74
- 2- 57P.M.19&20 8-23-77
- 3- 69P.M.9 8-15-78
- 4- 104P.M.15 1-6-83
- 5- 180P.M.37 3-07-01

CON. TO DED.  
11074 OR 982  
1-06-83

- A- OFF. DED. 8476 OR 113 08-23-77
- B- OFF. DED. 8476 OR 111 08-13-77
- C- OFF. DED. 10392 OR 27 07-02-81
- D- DIA 11074 OR 985 01-06-83
- E- DIA 8968 OR 517 08-15-78
- F- CON. TO DED. EBMUD 11074 OR 979 06-06-83
- G- OFF. DED. 10391 OR 933 07-02-81

2004 ROLL - A - TRACT 8461 MB 454-14 06-02-03

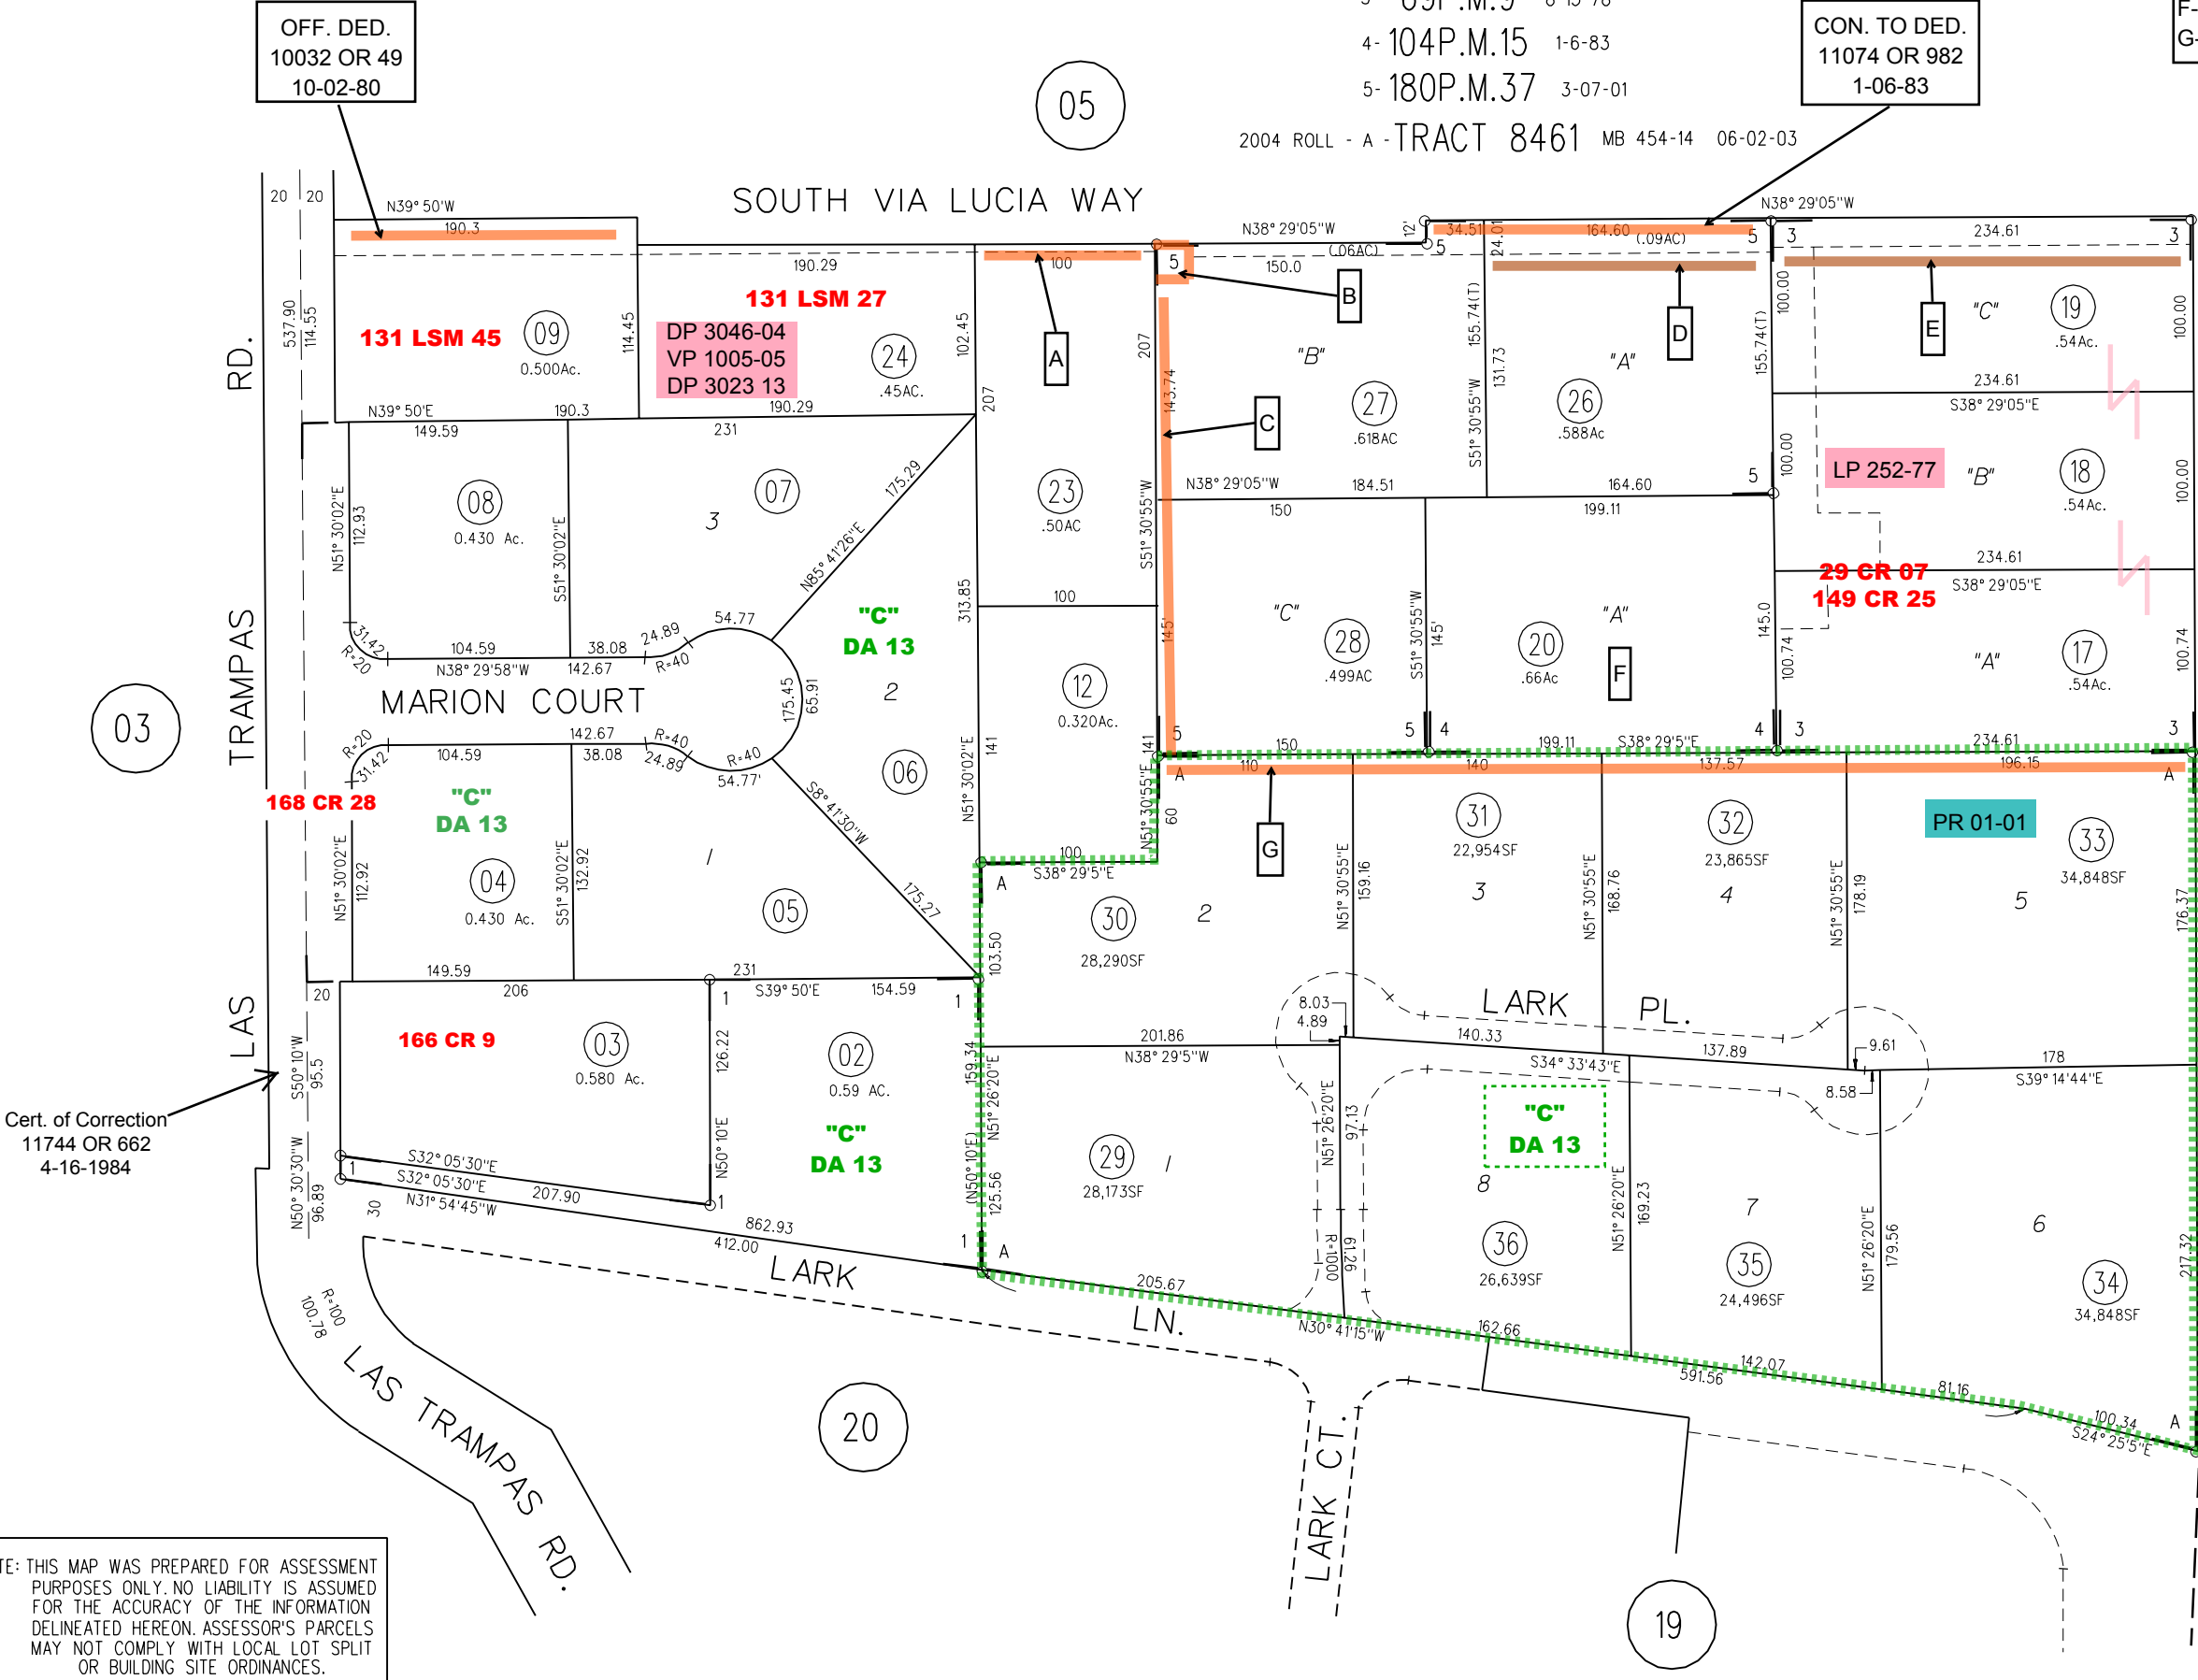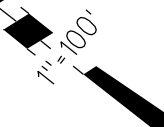

OFF. DED.  
10032 OR 49  
10-02-80

Cert. of Correction  
11744 OR 662  
4-16-1984

NOTE: THIS MAP WAS PREPARED FOR ASSESSMENT PURPOSES ONLY. NO LIABILITY IS ASSUMED FOR THE ACCURACY OF THE INFORMATION DELINEATED HEREON. ASSESSOR'S PARCELS MAY NOT COMPLY WITH LOCAL LOT SPLIT OR BUILDING SITE ORDINANCES.

040 TR 8461 7/21/03