
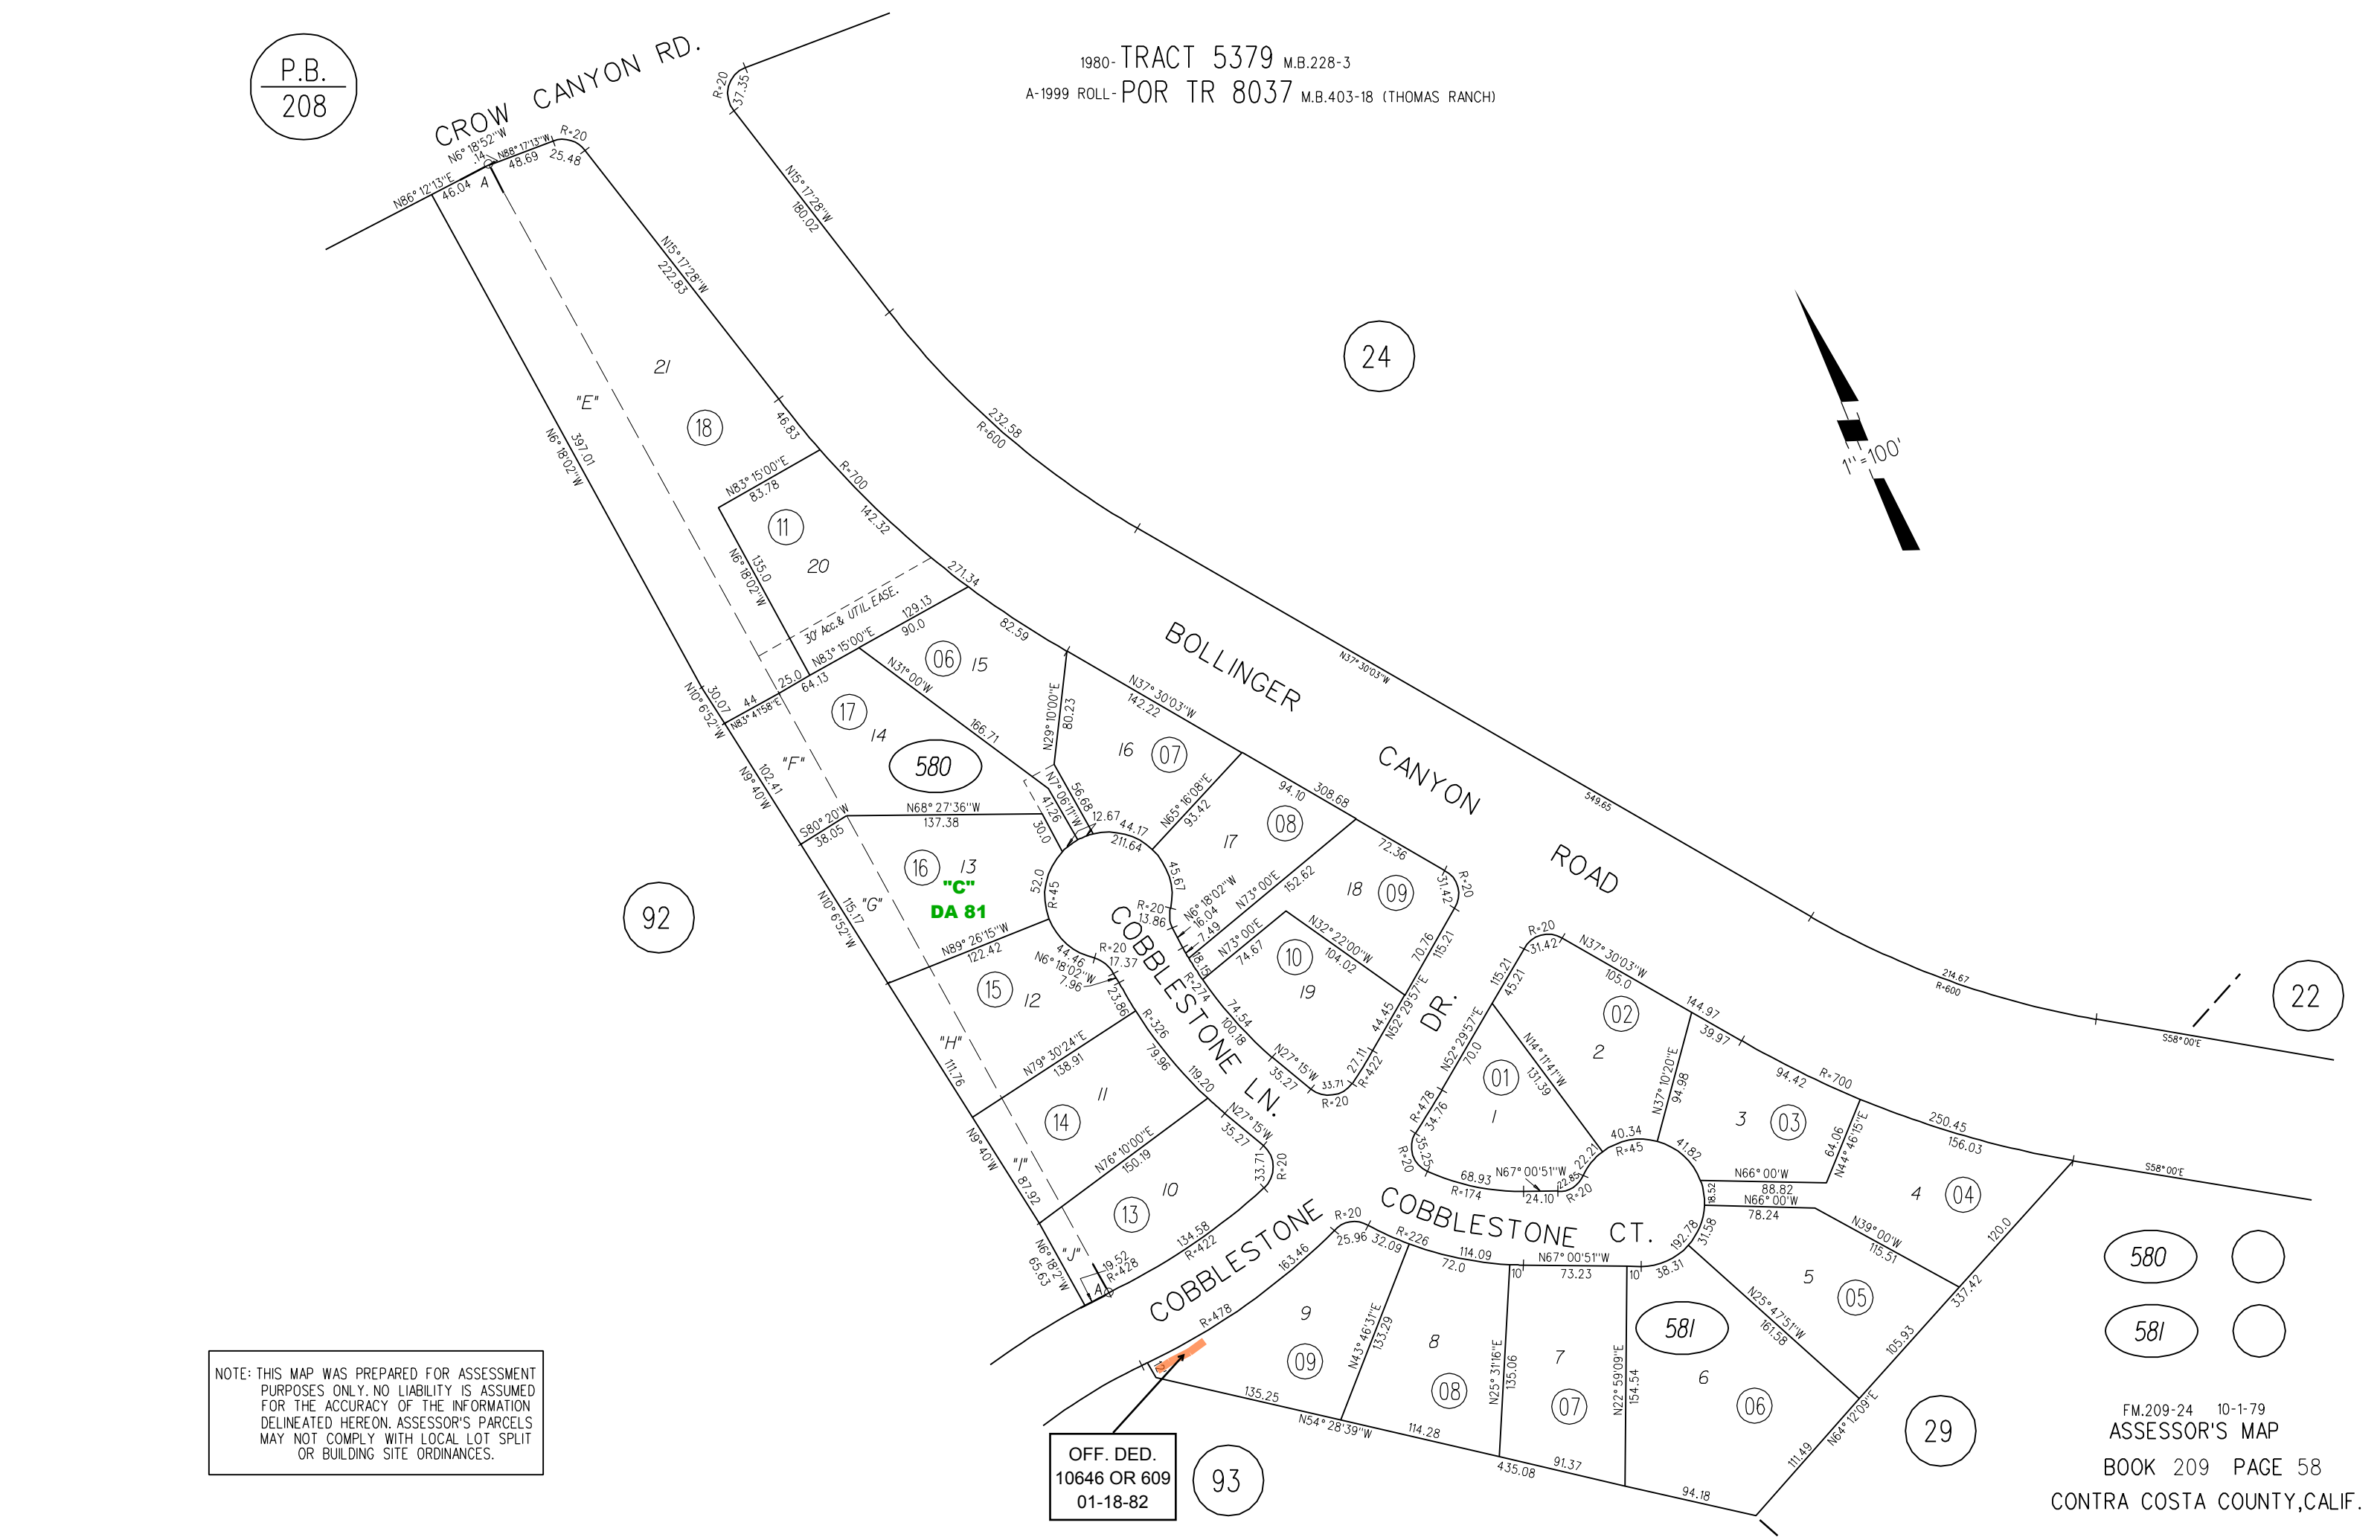


P.B.
208

1980-TRACT 5379 M.B.228-3
A-1999 ROLL-POR TR 8037 M.B.403-18 (THOMAS RANCH)

CROW CANYON RD.

24

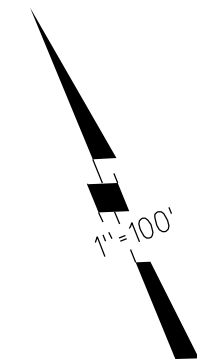

NOTE: THIS MAP WAS PREPARED FOR ASSESSMENT PURPOSES ONLY. NO LIABILITY IS ASSUMED FOR THE ACCURACY OF THE INFORMATION DELINEATED HEREON. ASSESSOR'S PARCELS MAY NOT COMPLY WITH LOCAL LOT SPLIT OR BUILDING SITE ORDINANCES.

OFF. DED.
10646 OR 609
01-18-82

580
581

FM.209-24 10-1-79
ASSESSOR'S MAP
BOOK 209 PAGE 58
CONTRA COSTA COUNTY,CALIF.