
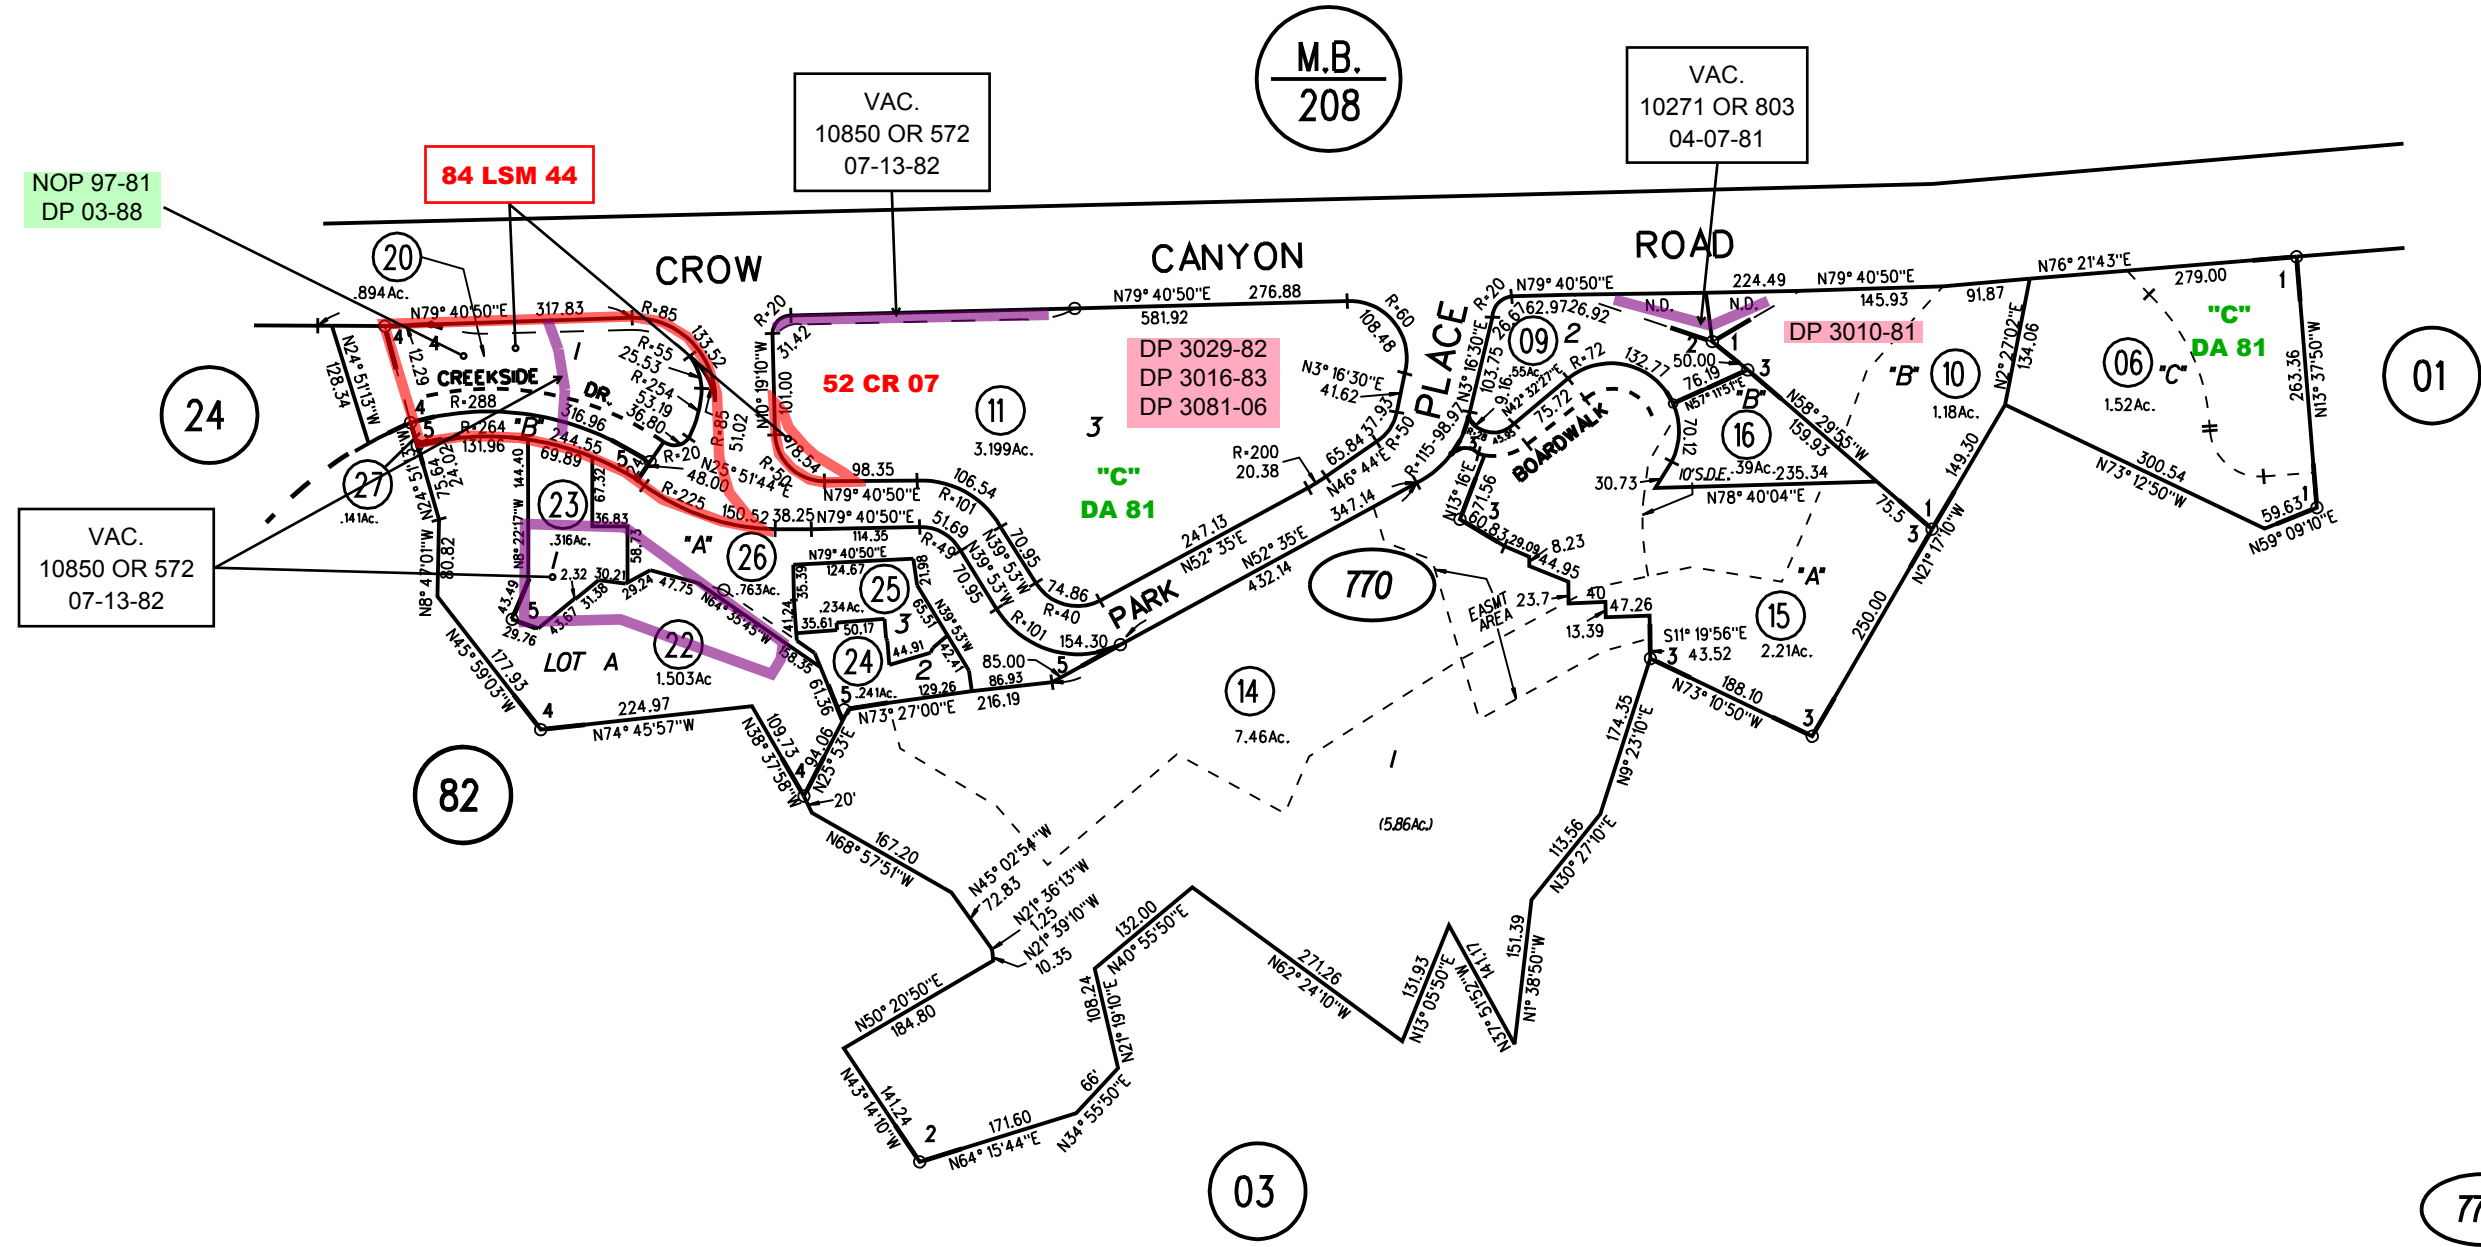


POR RANCHO SAN RAMON
 POR SEC 8 T2S R1W MDBM
 POR ALBERTSEN TRACT MB 8-31

- 1- 72PM44 12-14-78
- "1981" 2- TRACT 5625 MB 245-39
- 3- 156PM17 12-23-91
- 4- 165PM20 10-18-94
- 5- TRACT 8050 2-19-99 MB 407-49 (PARK PLACE)

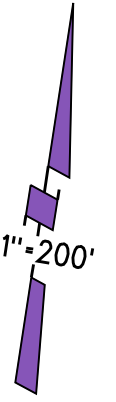

NOTE: THIS MAP WAS PREPARED FOR ASSESSMENT PURPOSES ONLY. NO LIABILITY IS ASSUMED FOR THE ACCURACY OF THE INFORMATION DELINEATED HEREON. ASSESSOR'S PARCELS MAY NOT COMPLY WITH LOCAL LOT SPLIT OR BUILDING SITE ORDINANCES.

770 TR 8050 5/10/05