
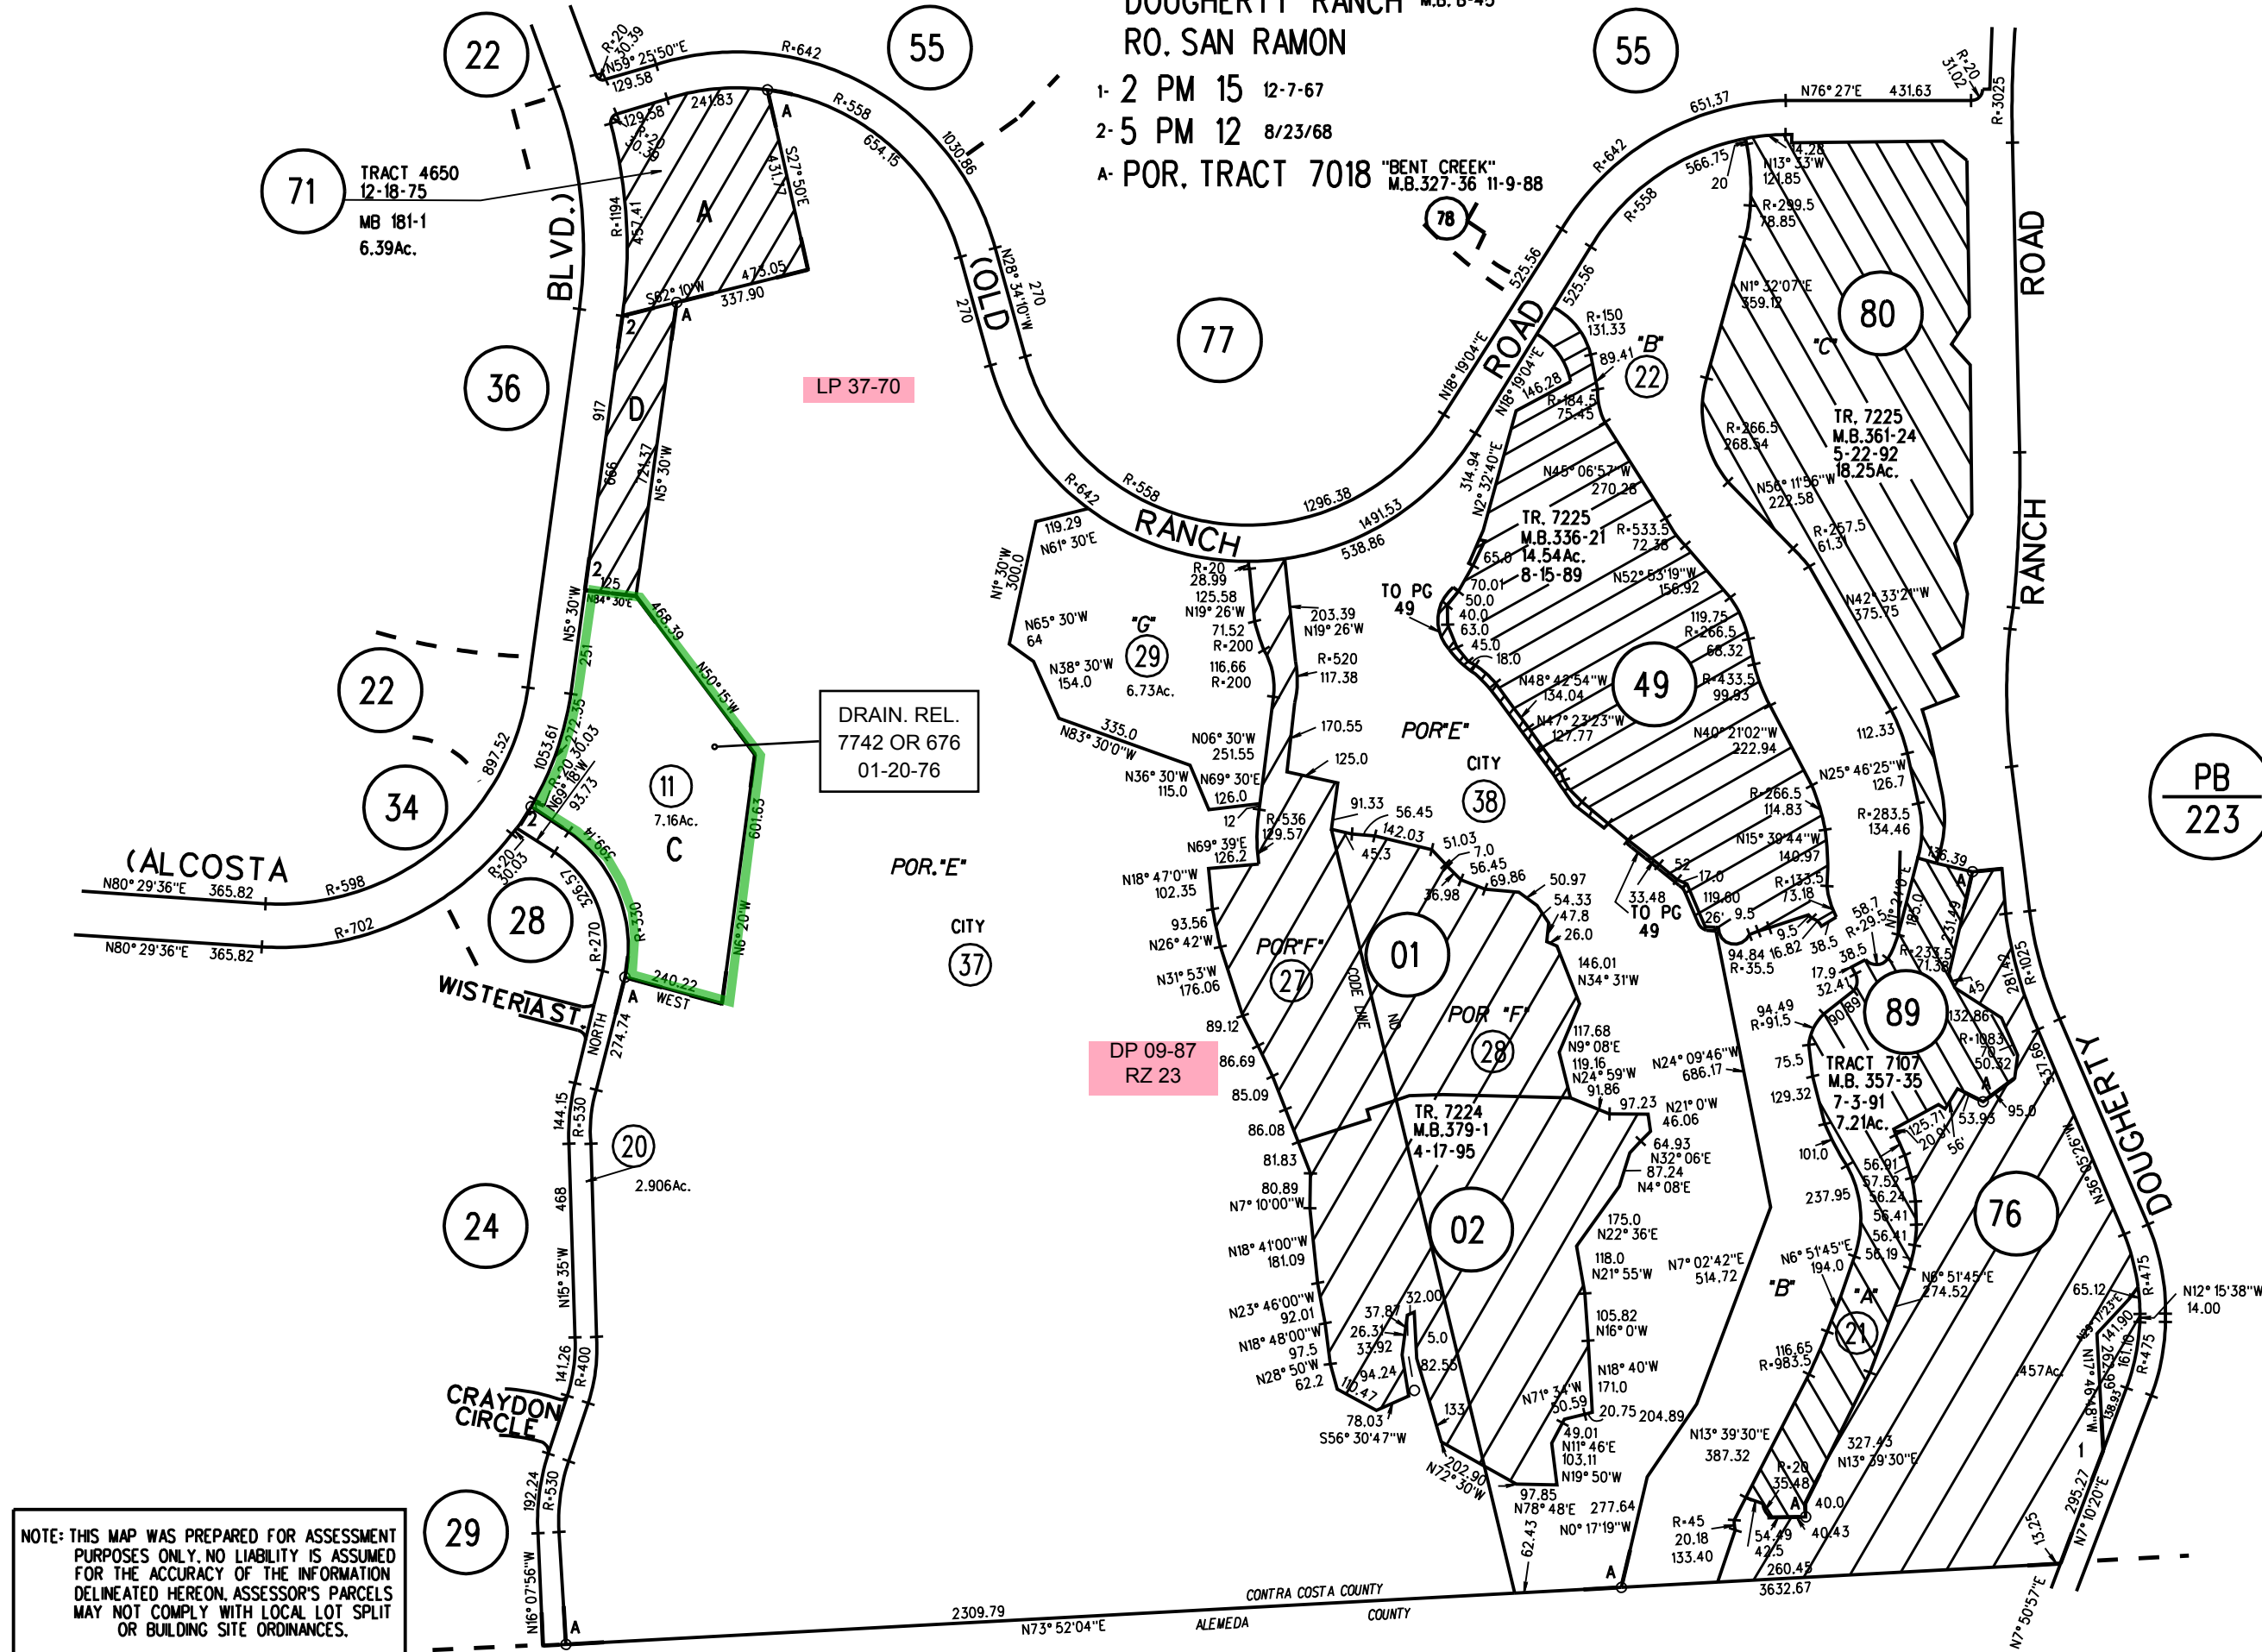


DOUGHERTY RANCH M.B. B-45  
RO. SAN RAMON

- 1- 2 PM 15 12-7-67
- 2- 5 PM 12 8/23/68
- A- POR. TRACT 7018 "BENT CREEK" M.B.327-36 11-9-88

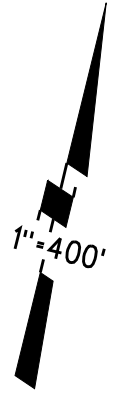

71 TRACT 4650  
12-18-75  
MB 181-1  
6.39Ac.

LP 37-70

DRAIN. REL.  
7742 OR 676  
01-20-76

DP 09-87  
RZ 23

NOTE: THIS MAP WAS PREPARED FOR ASSESSMENT PURPOSES ONLY. NO LIABILITY IS ASSUMED FOR THE ACCURACY OF THE INFORMATION DELINEATED HEREON. ASSESSOR'S PARCELS MAY NOT COMPLY WITH LOCAL LOT SPLIT OR BUILDING SITE ORDINANCES.

PB  
223

560

38