


RANCHO SAN RAMON (NORRIS)

A-2001 ROLL TRACT 8345 (TERRAZZO-UNIT 1) M.B. 425-8

B-2002 ROLL TRACT 8415 (TERRAZZO-UNIT 2) M.B. 430-1

- 1- 63L.S.M.3 8-10-77
- 2- 63L.S.M.37 12-5-77
- 3- 66L.S.M.48 4-18-80

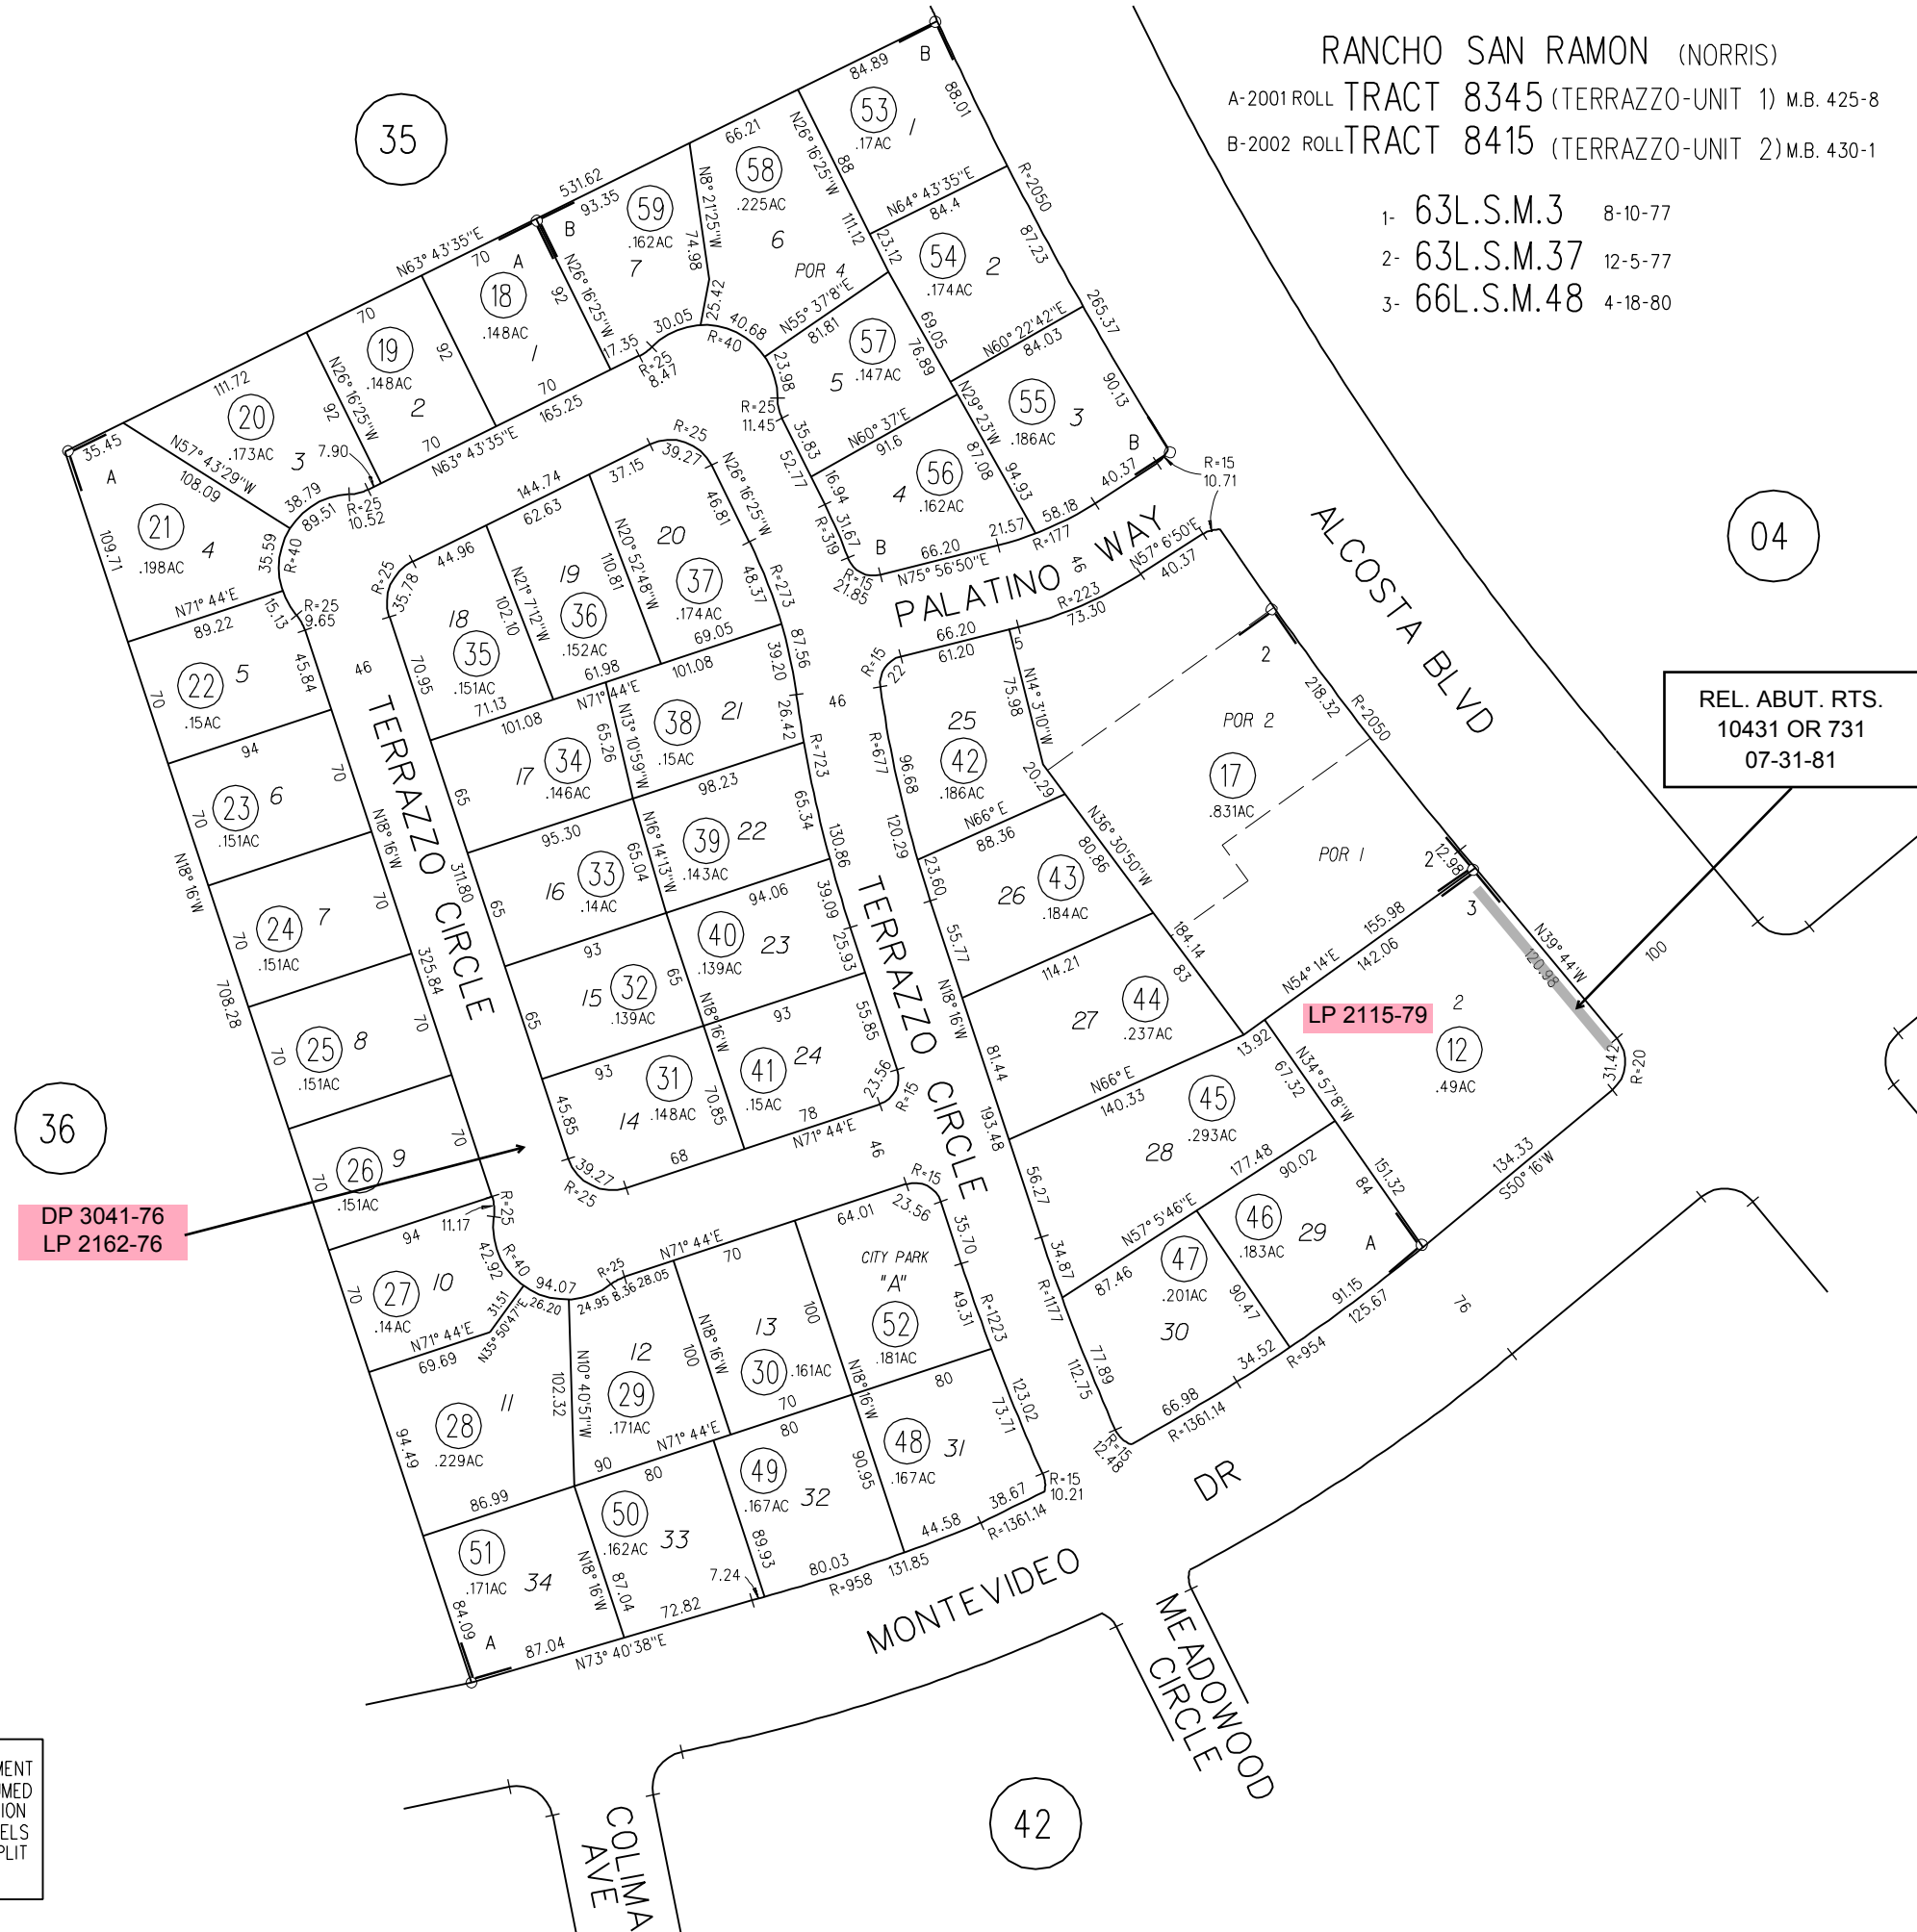

NOTE: THIS MAP WAS PREPARED FOR ASSESSMENT PURPOSES ONLY. NO LIABILITY IS ASSUMED FOR THE ACCURACY OF THE INFORMATION DELINEATED HEREON. ASSESSOR'S PARCELS MAY NOT COMPLY WITH LOCAL LOT SPLIT OR BUILDING SITE ORDINANCES.