
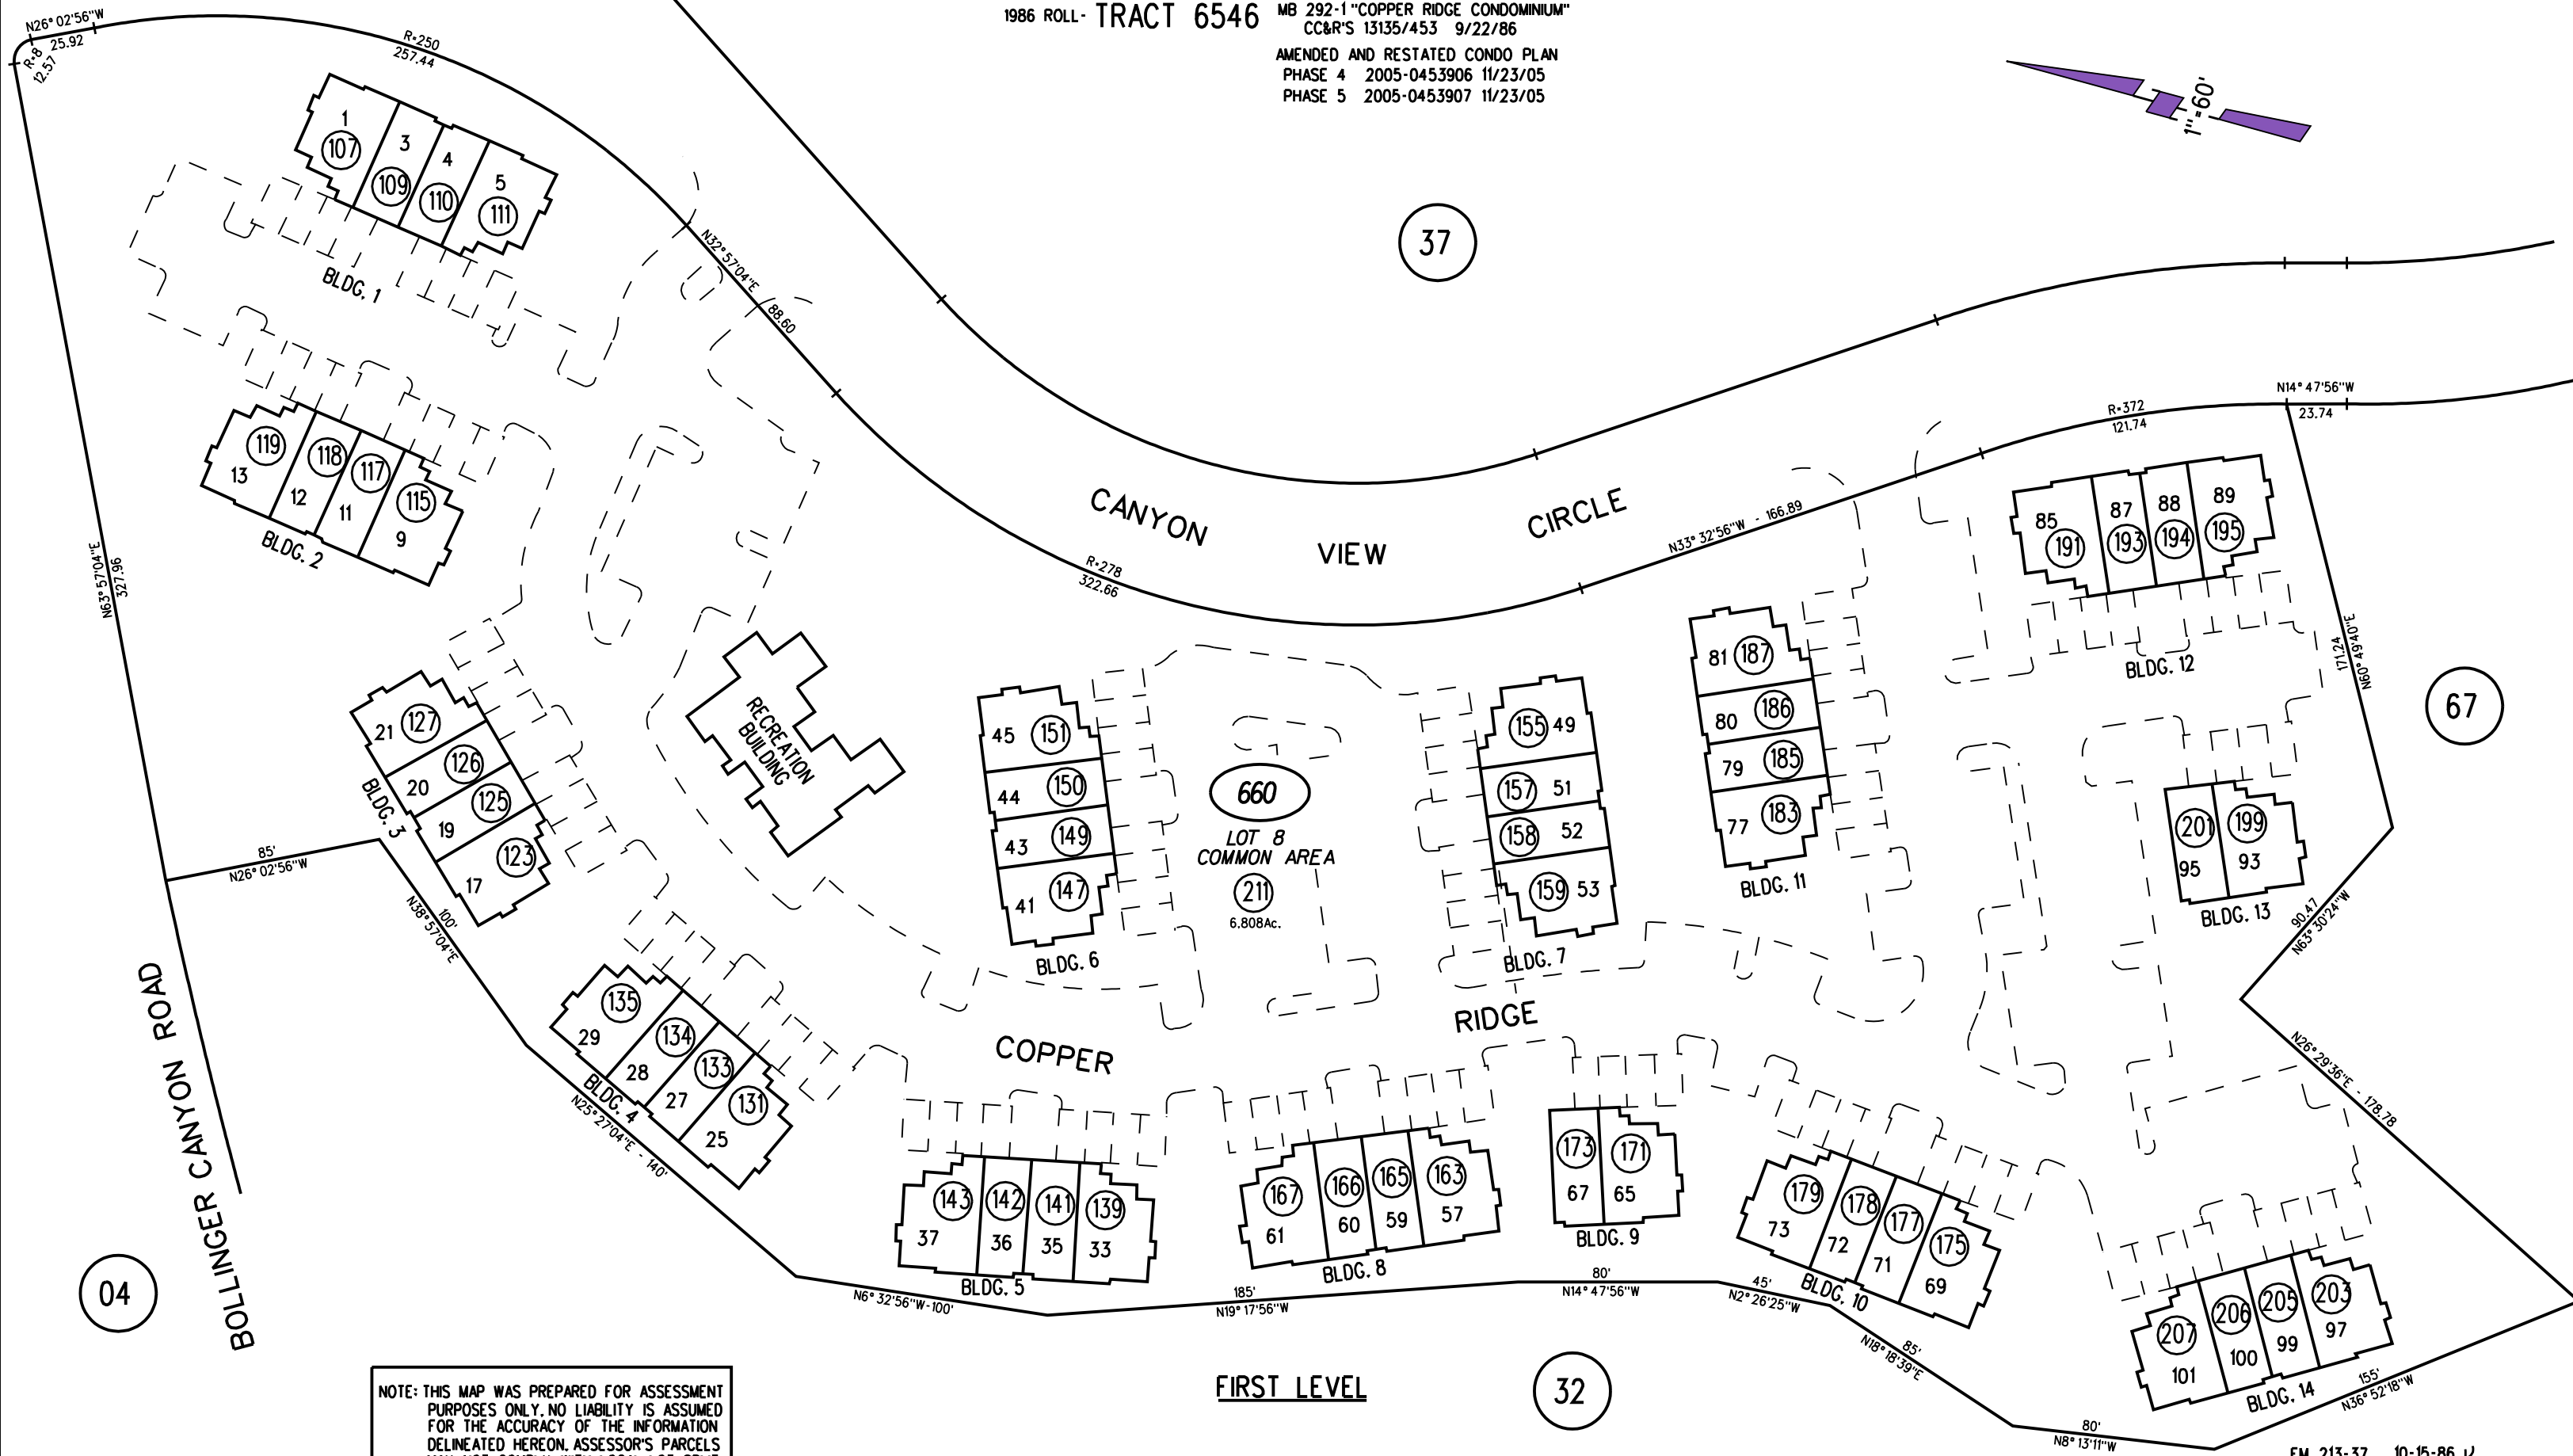


1986 ROLL - TRACT 6546 MB 292-1 "COPPER RIDGE CONDOMINIUM"
CC&R'S 13135/453 9/22/86

AMENDED AND RESTATED CONDO PLAN
PHASE 4 2005-0453906 11/23/05
PHASE 5 2005-0453907 11/23/05

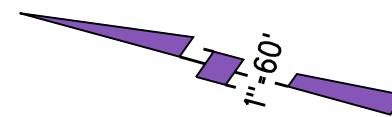

NOTE: THIS MAP WAS PREPARED FOR ASSESSMENT PURPOSES ONLY. NO LIABILITY IS ASSUMED FOR THE ACCURACY OF THE INFORMATION DELINEATED HEREON. ASSESSOR'S PARCELS MAY NOT COMPLY WITH LOCAL LOT SPLIT OR BUILDING SITE ORDINANCES.

FM 213-37 10-15-86
ASSESSOR'S MAP
BOOK 213 PAGE 66S-1
CONTRA COSTA COUNTY, CALIF.

04

37

67

32

660

211
2/6/06