


A- RANCHO SAN RAMON HEIGHTS MB 28-46 4/5/1946  
 B- DANVILLE GARDENS MB 31-26 10/23/1946  
 1- 11PM42 1/29/70  
 2- 212PM3 12/30/16

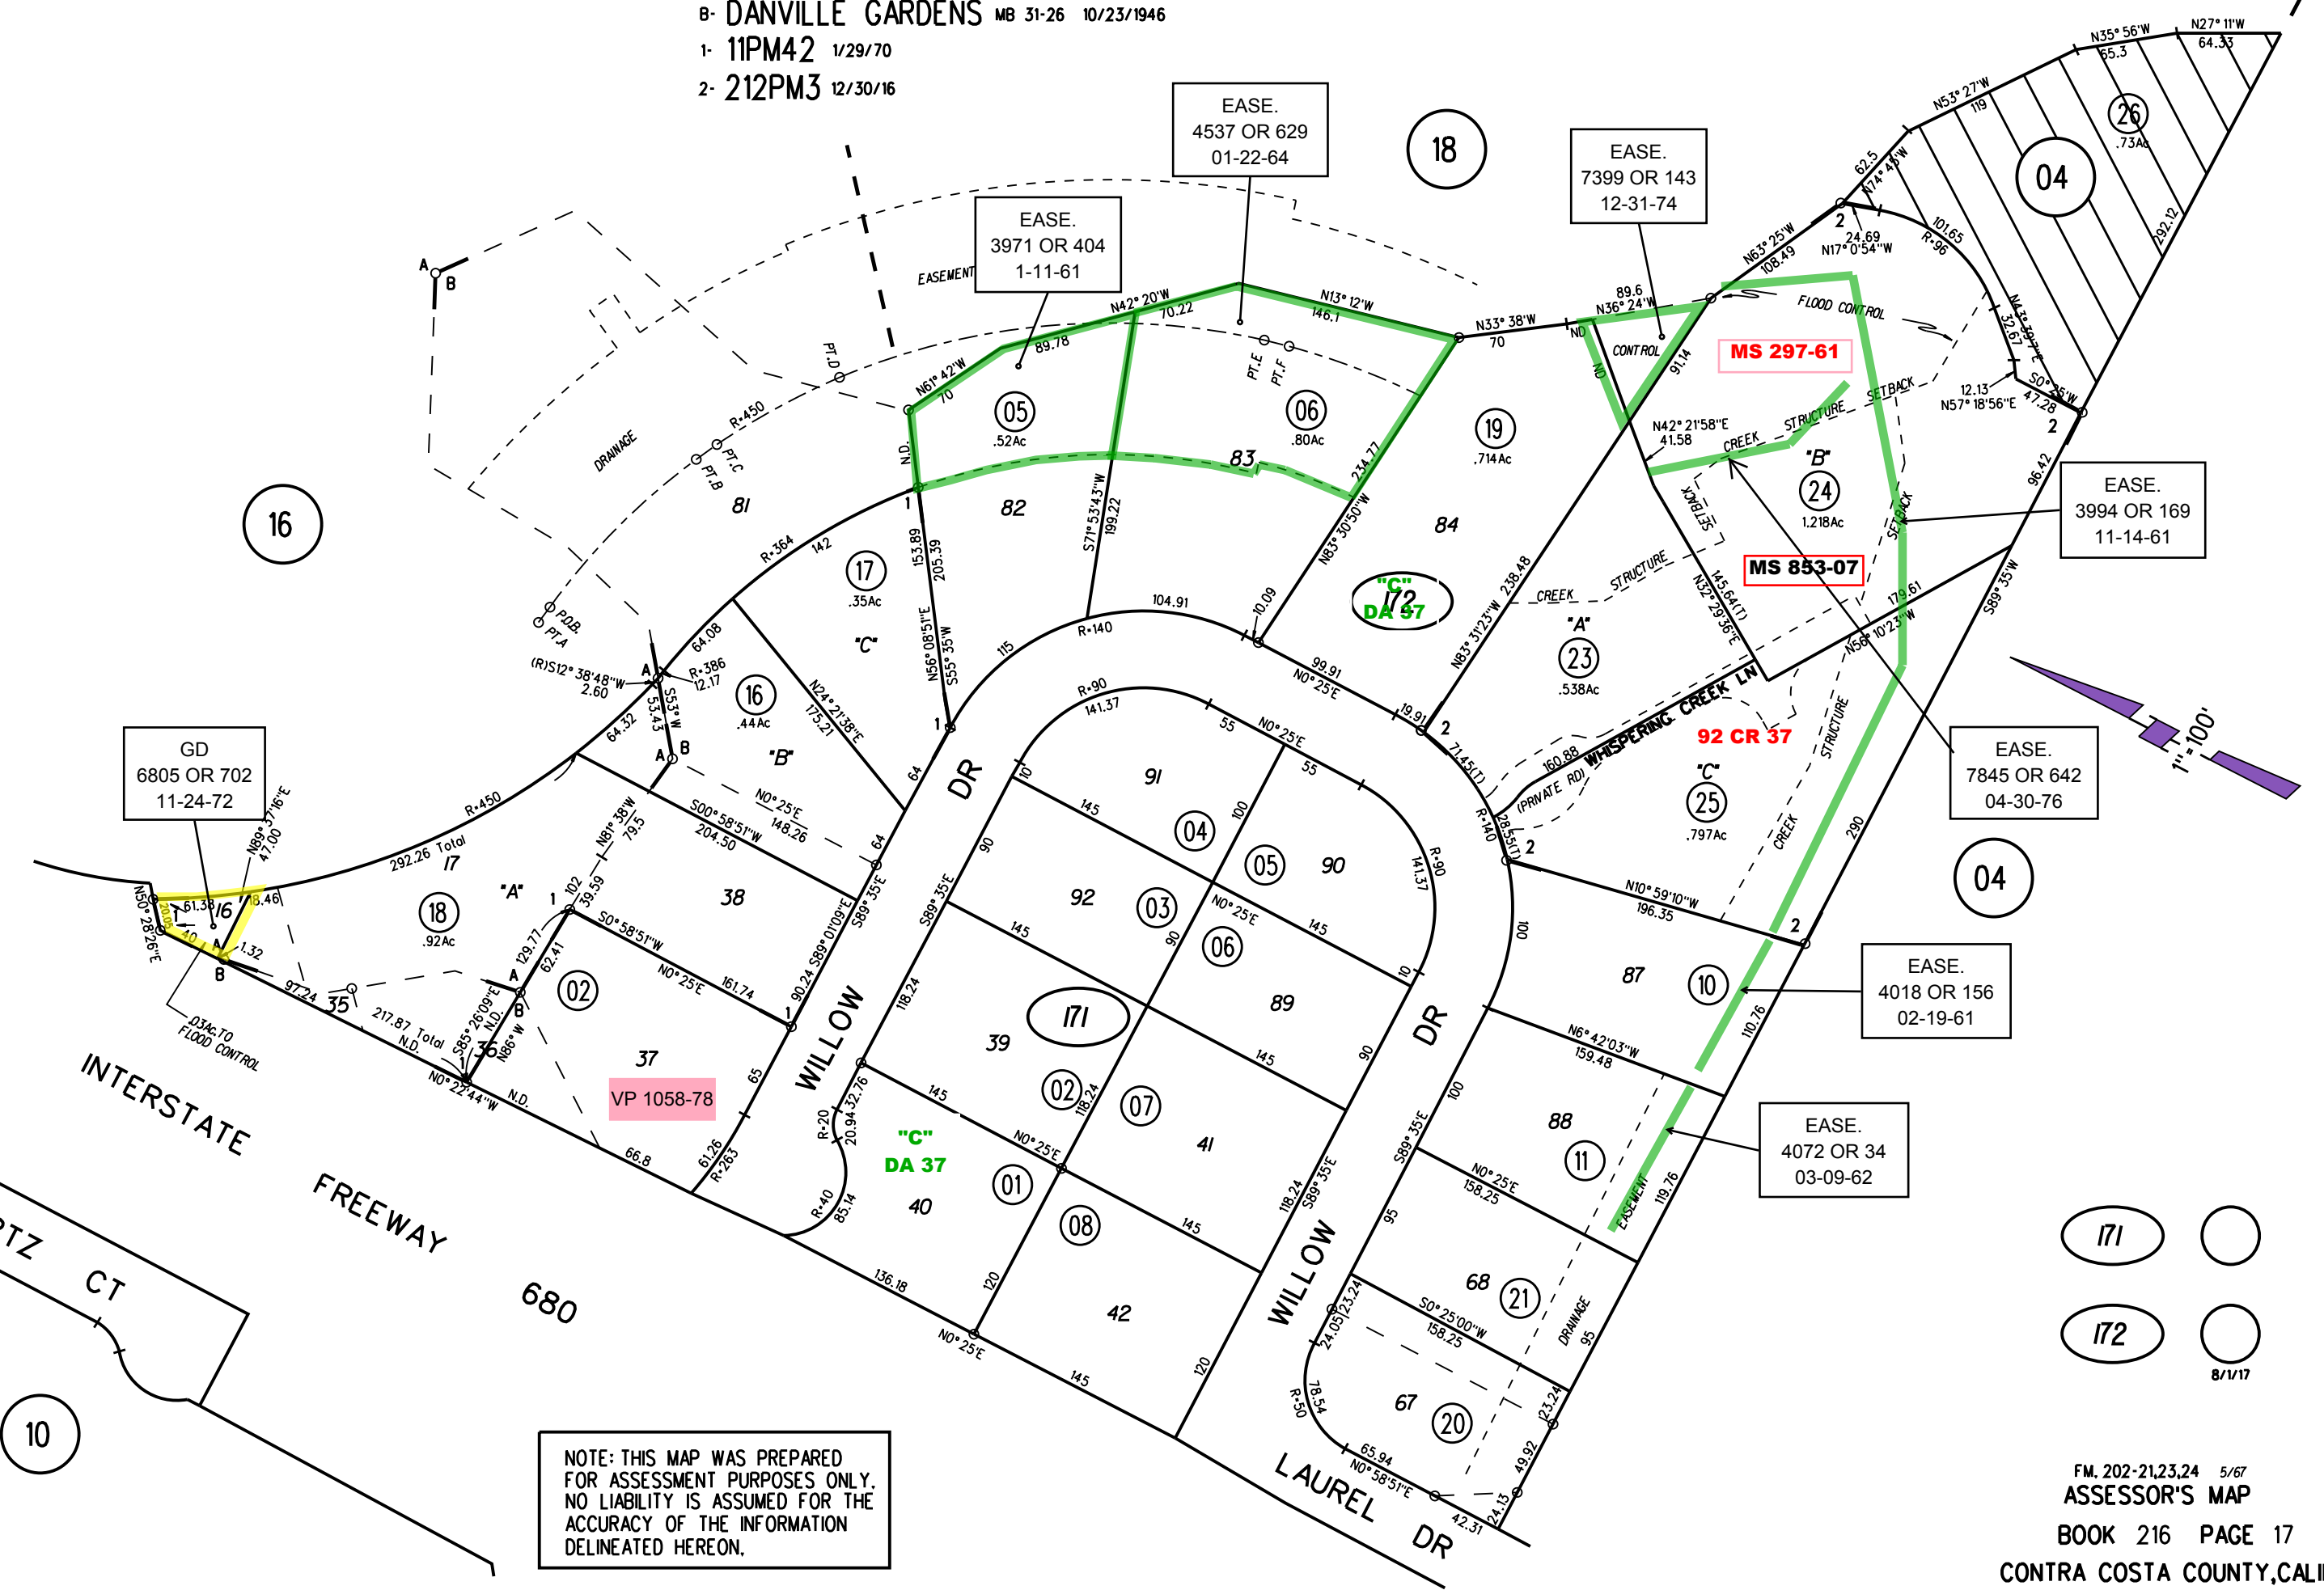

GD  
6805 OR 702  
11-24-72

EASE.  
3971 OR 404  
1-11-61

EASE.  
4537 OR 629  
01-22-64

EASE.  
7399 OR 143  
12-31-74

EASE.  
3994 OR 169  
11-14-61

EASE.  
7845 OR 642  
04-30-76

EASE.  
4018 OR 156  
02-19-61

EASE.  
4072 OR 34  
03-09-62

NOTE: THIS MAP WAS PREPARED FOR ASSESSMENT PURPOSES ONLY. NO LIABILITY IS ASSUMED FOR THE ACCURACY OF THE INFORMATION DELINEATED HEREON.

171  
172  
8/1/17