


A- AMENDED CORRECTION MAP OF LAFAYETTE TERRACE MB 21-618 6/3/1913
 B- POR HAPPY VALLEY GLEN UNIT NO 1 MB 37-1 4/18/1949 31 M 1
 C- MODERN MANOR MB 47-41 8/5/1952
 1- 66LSM9 8/3/1979
 2- 185PM31 11/20/2002

RANCHO ACALANES

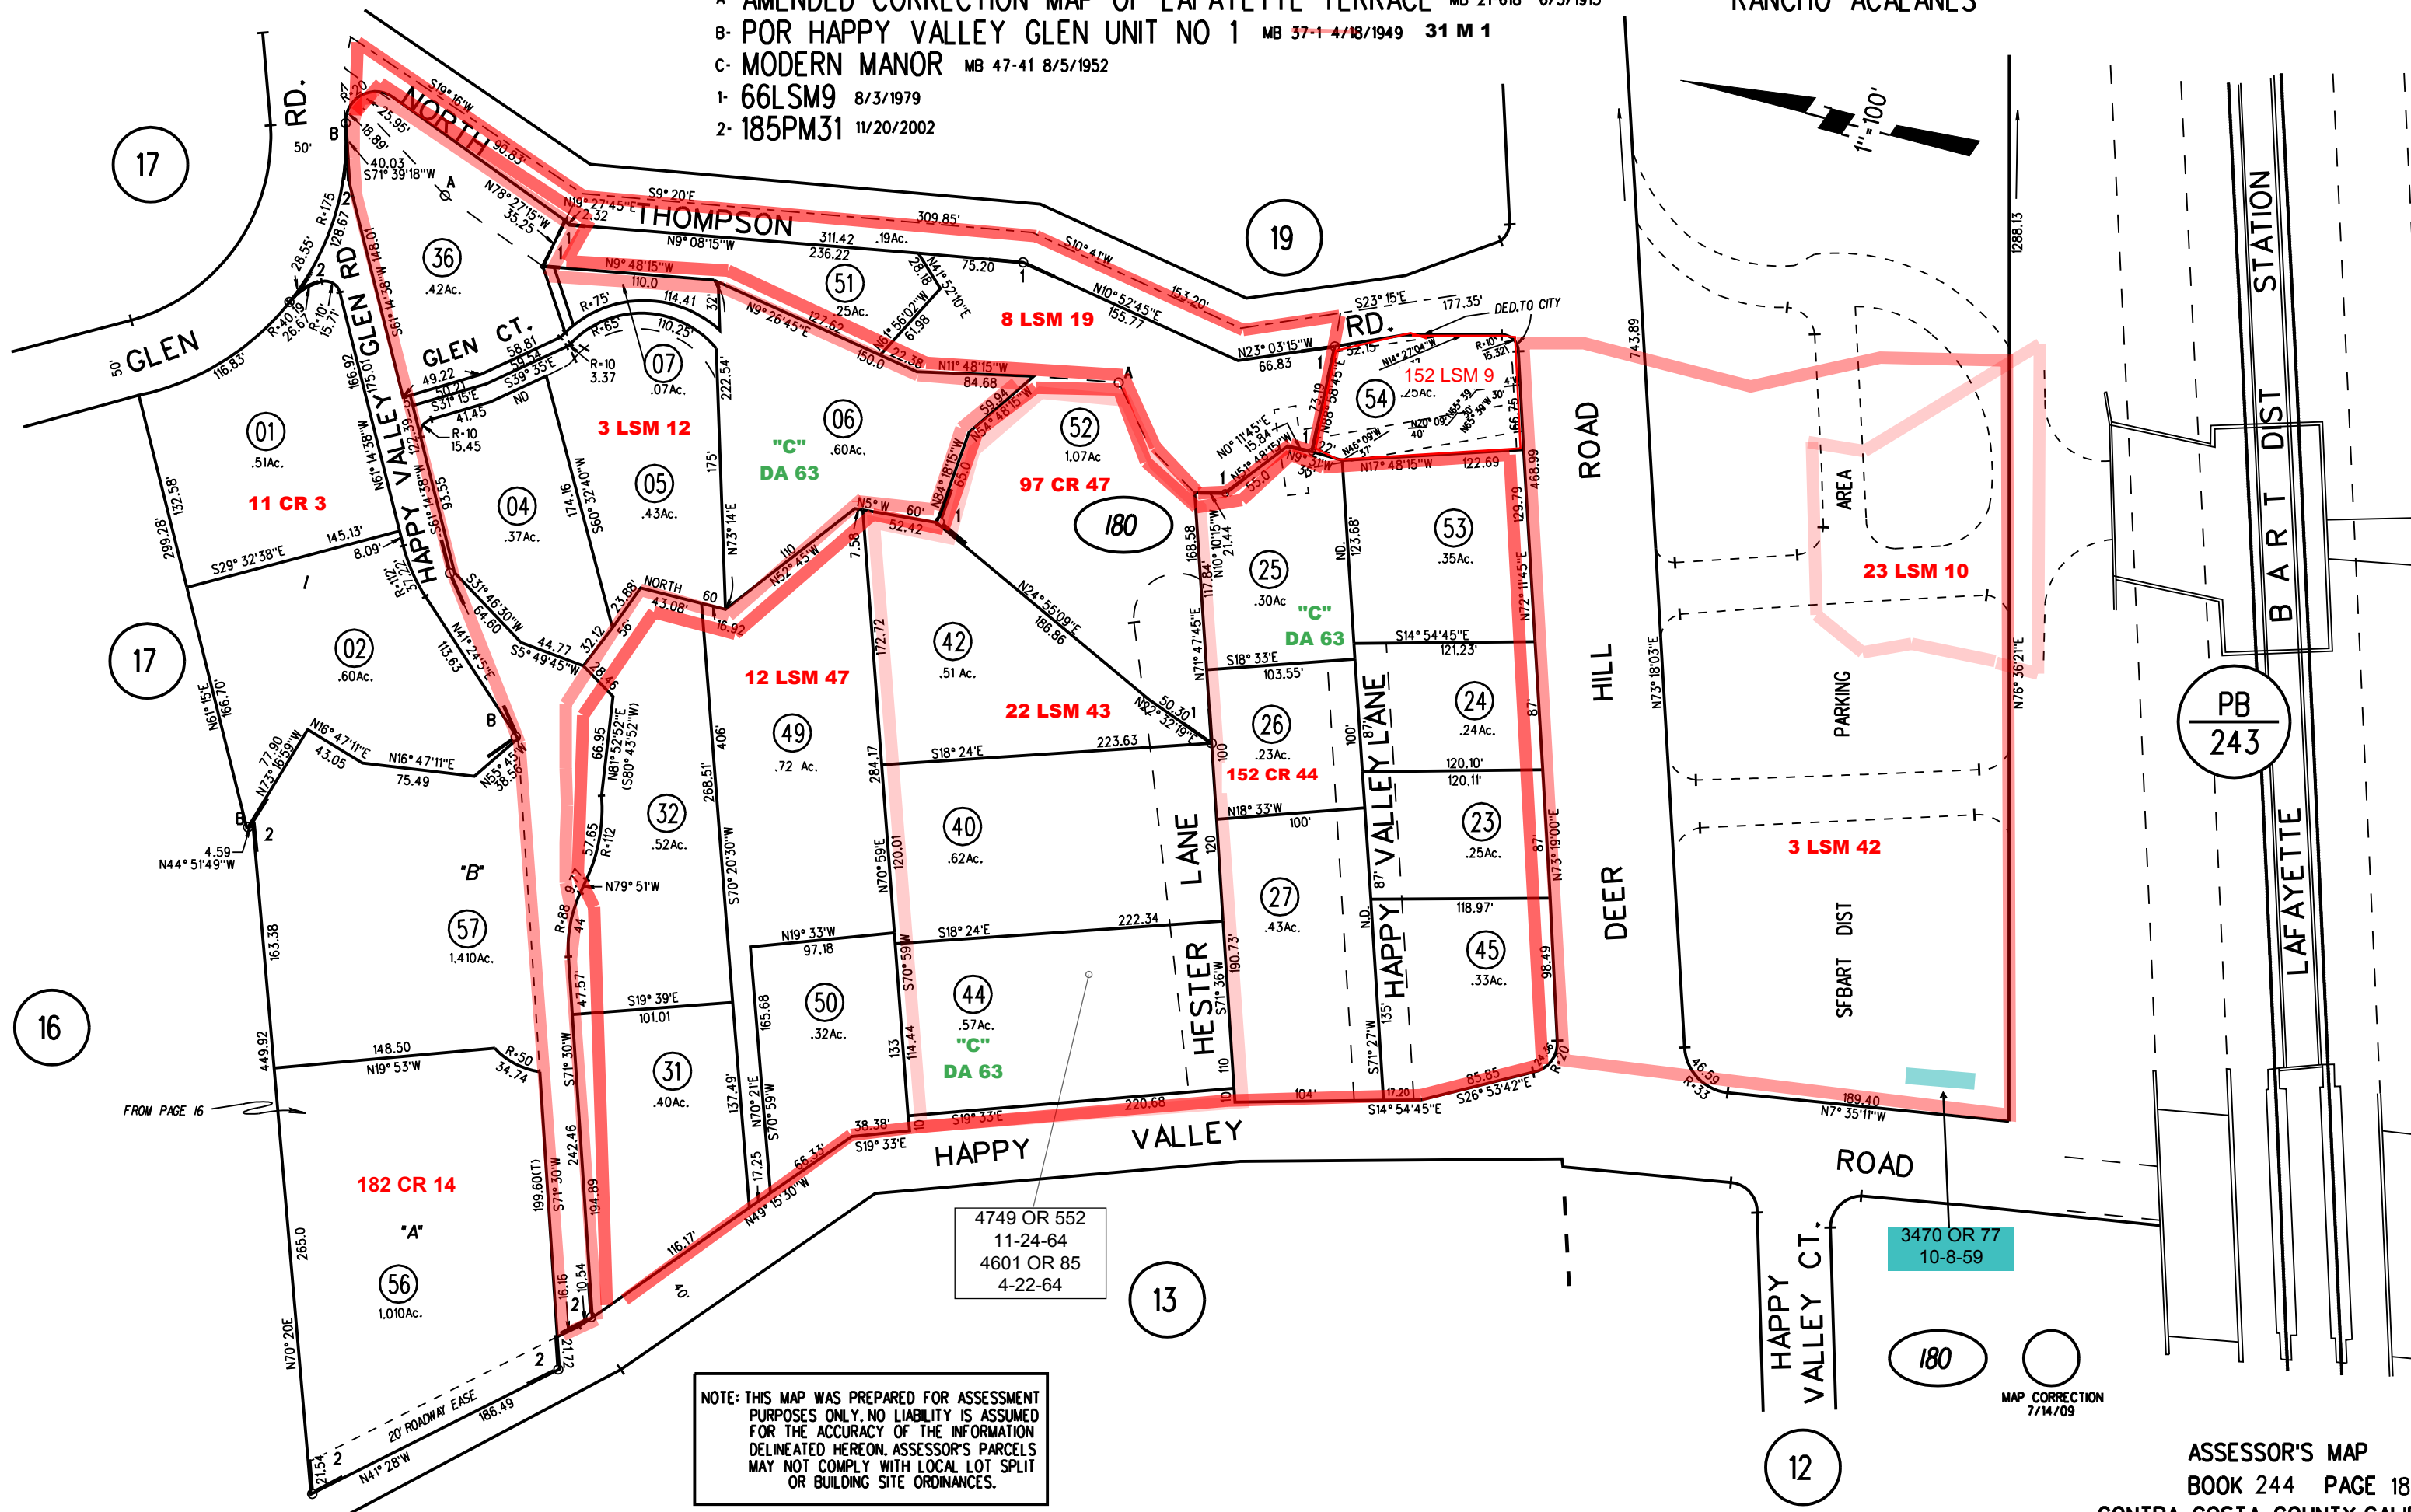

NOTE: THIS MAP WAS PREPARED FOR ASSESSMENT PURPOSES ONLY. NO LIABILITY IS ASSUMED FOR THE ACCURACY OF THE INFORMATION DELINEATED HEREON. ASSESSOR'S PARCELS MAY NOT COMPLY WITH LOCAL LOT SPLIT OR BUILDING SITE ORDINANCES.

MAP CORRECTION 7/14/09