
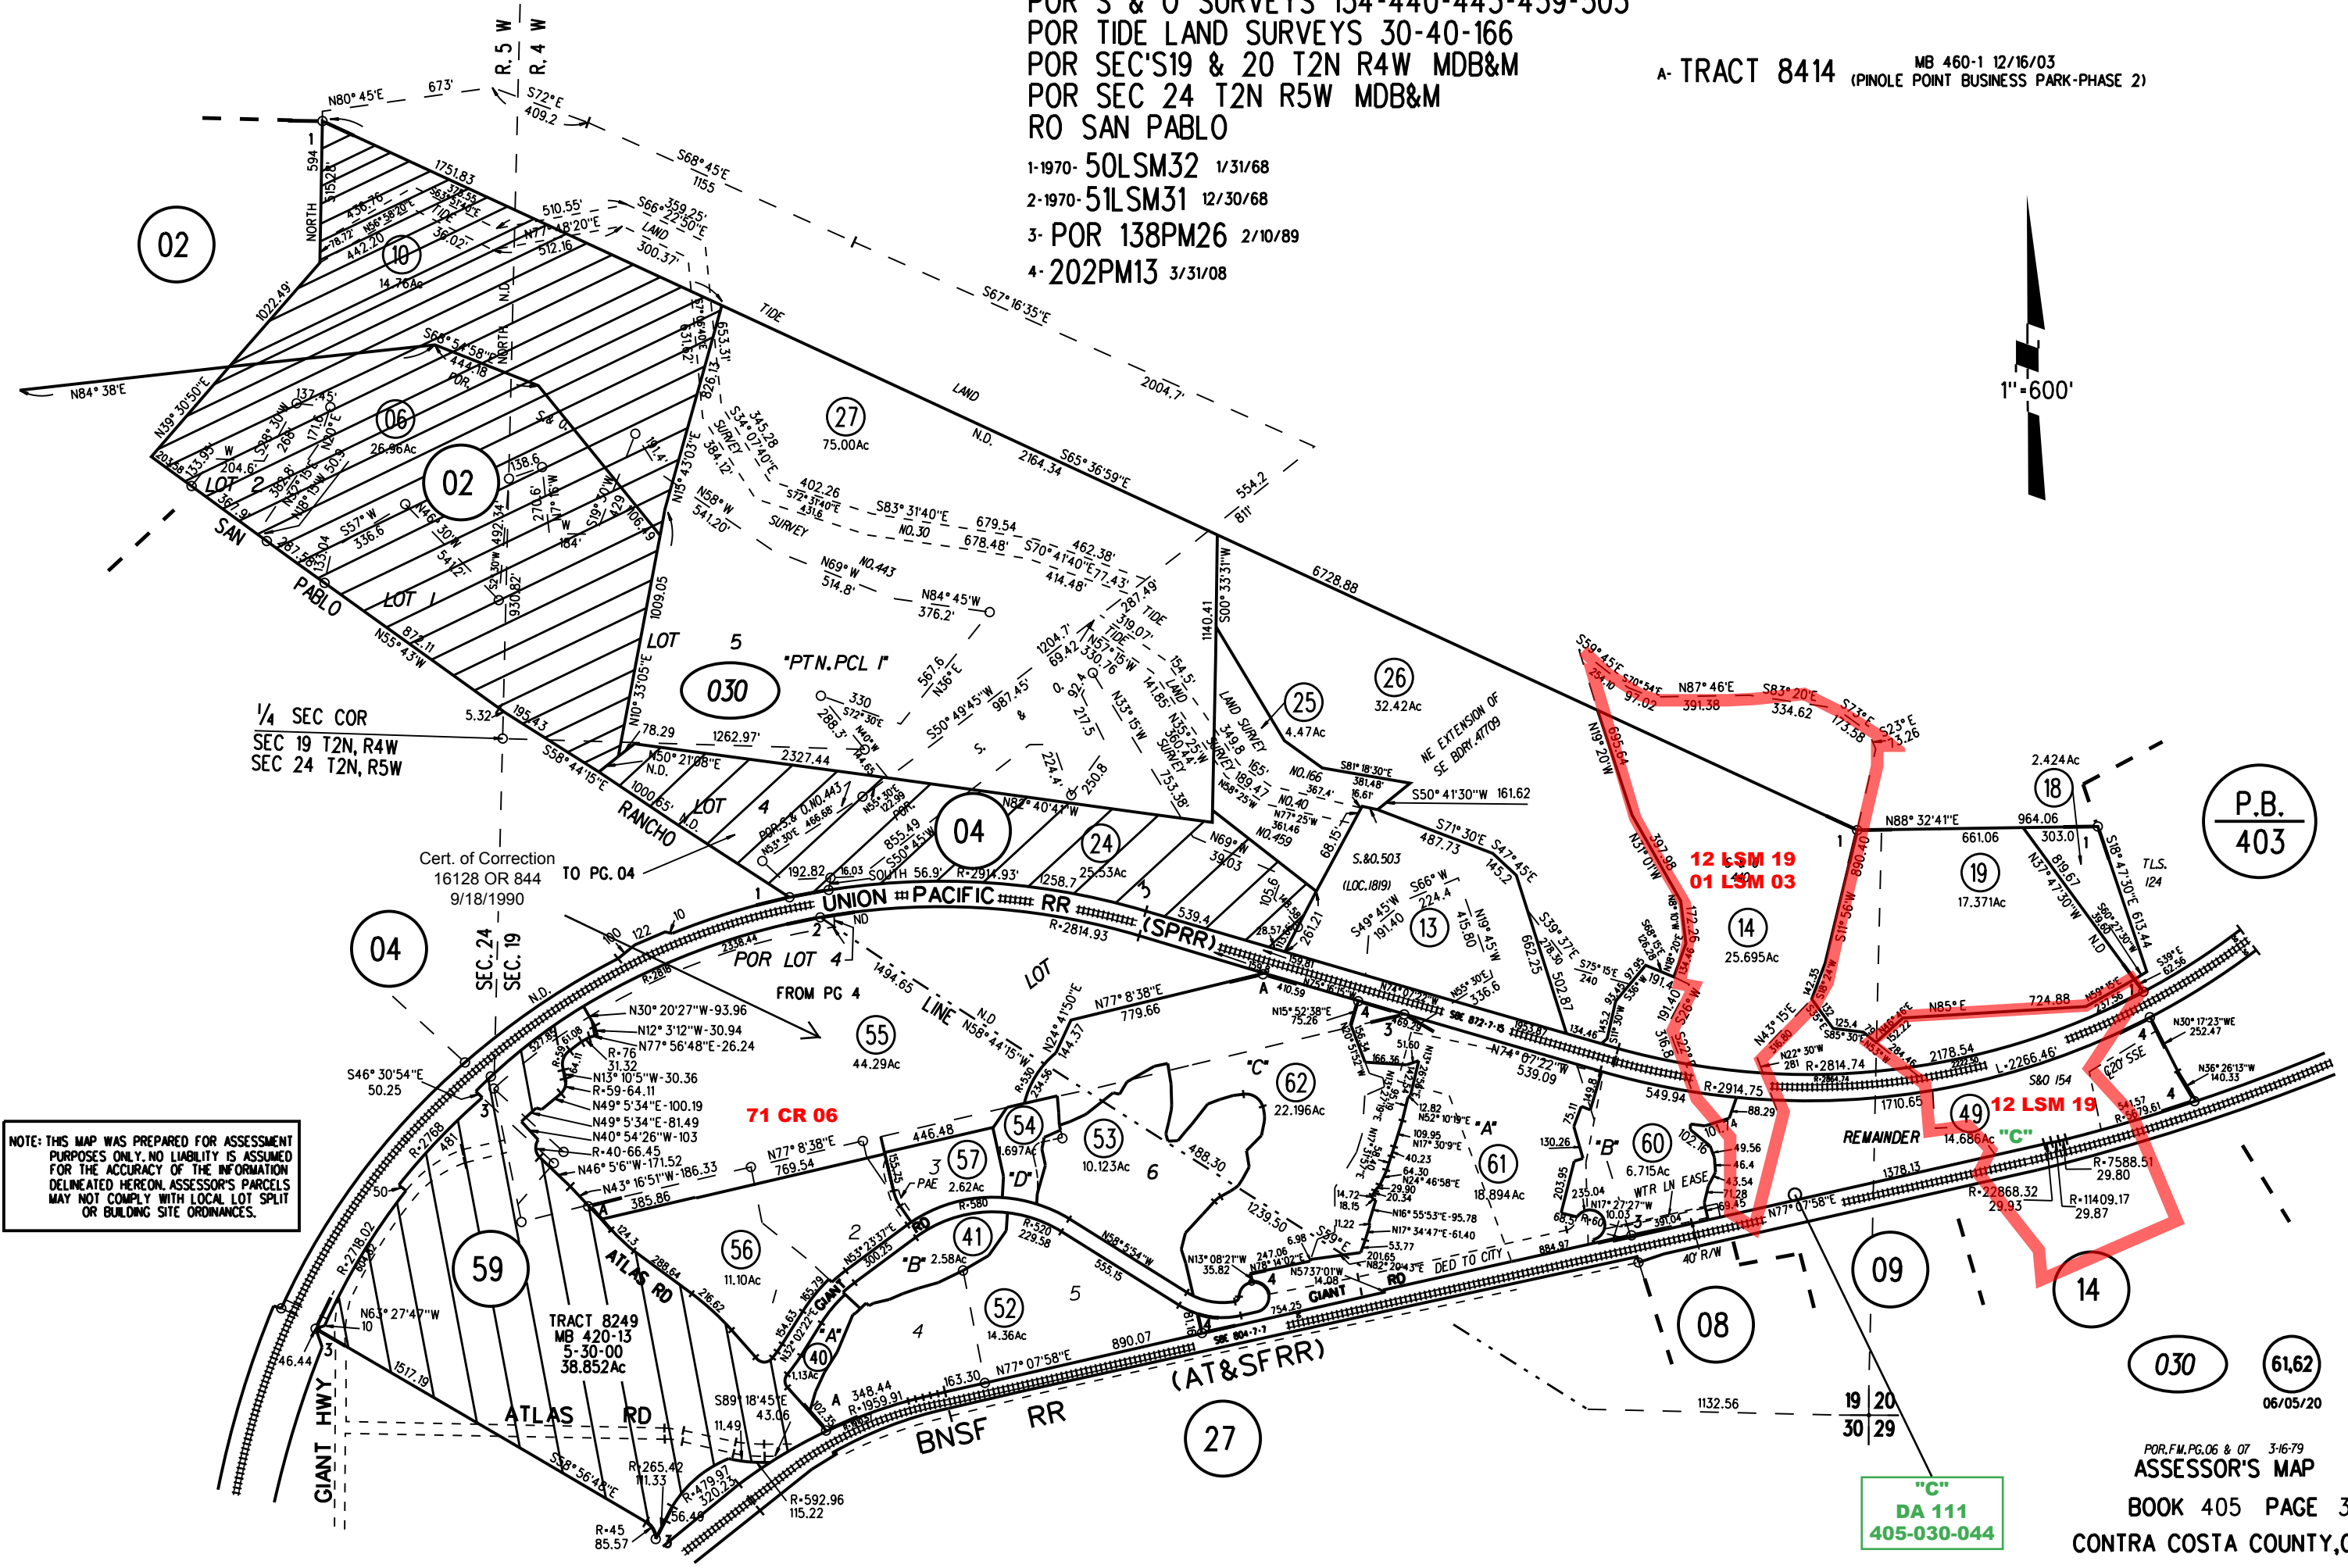


POR S & O SURVEYS 154-440-443-459-503
 POR TIDE LAND SURVEYS 30-40-166
 POR SEC'S 19 & 20 T2N R4W MDB&M
 POR SEC 24 T2N R5W MDB&M
 RO SAN PABLO

A- TRACT 8414 MB 460-1 12/16/03
 (PINOLE POINT BUSINESS PARK-PHASE 2)

- 1-1970- 50LSM32 1/31/68
- 2-1970- 51LSM31 12/30/68
- 3- POR 138PM26 2/10/89
- 4- 202PM13 3/31/08

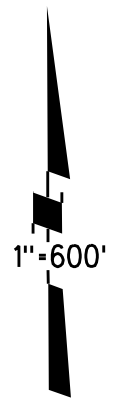

NOTE: THIS MAP WAS PREPARED FOR ASSESSMENT PURPOSES ONLY. NO LIABILITY IS ASSUMED FOR THE ACCURACY OF THE INFORMATION DELINEATED HEREON. ASSESSOR'S PARCELS MAY NOT COMPLY WITH LOCAL LOT SPLIT OR BUILDING SITE ORDINANCES.