


Dedications  
2006-0160194  
2006-0160195  
2006-0160196

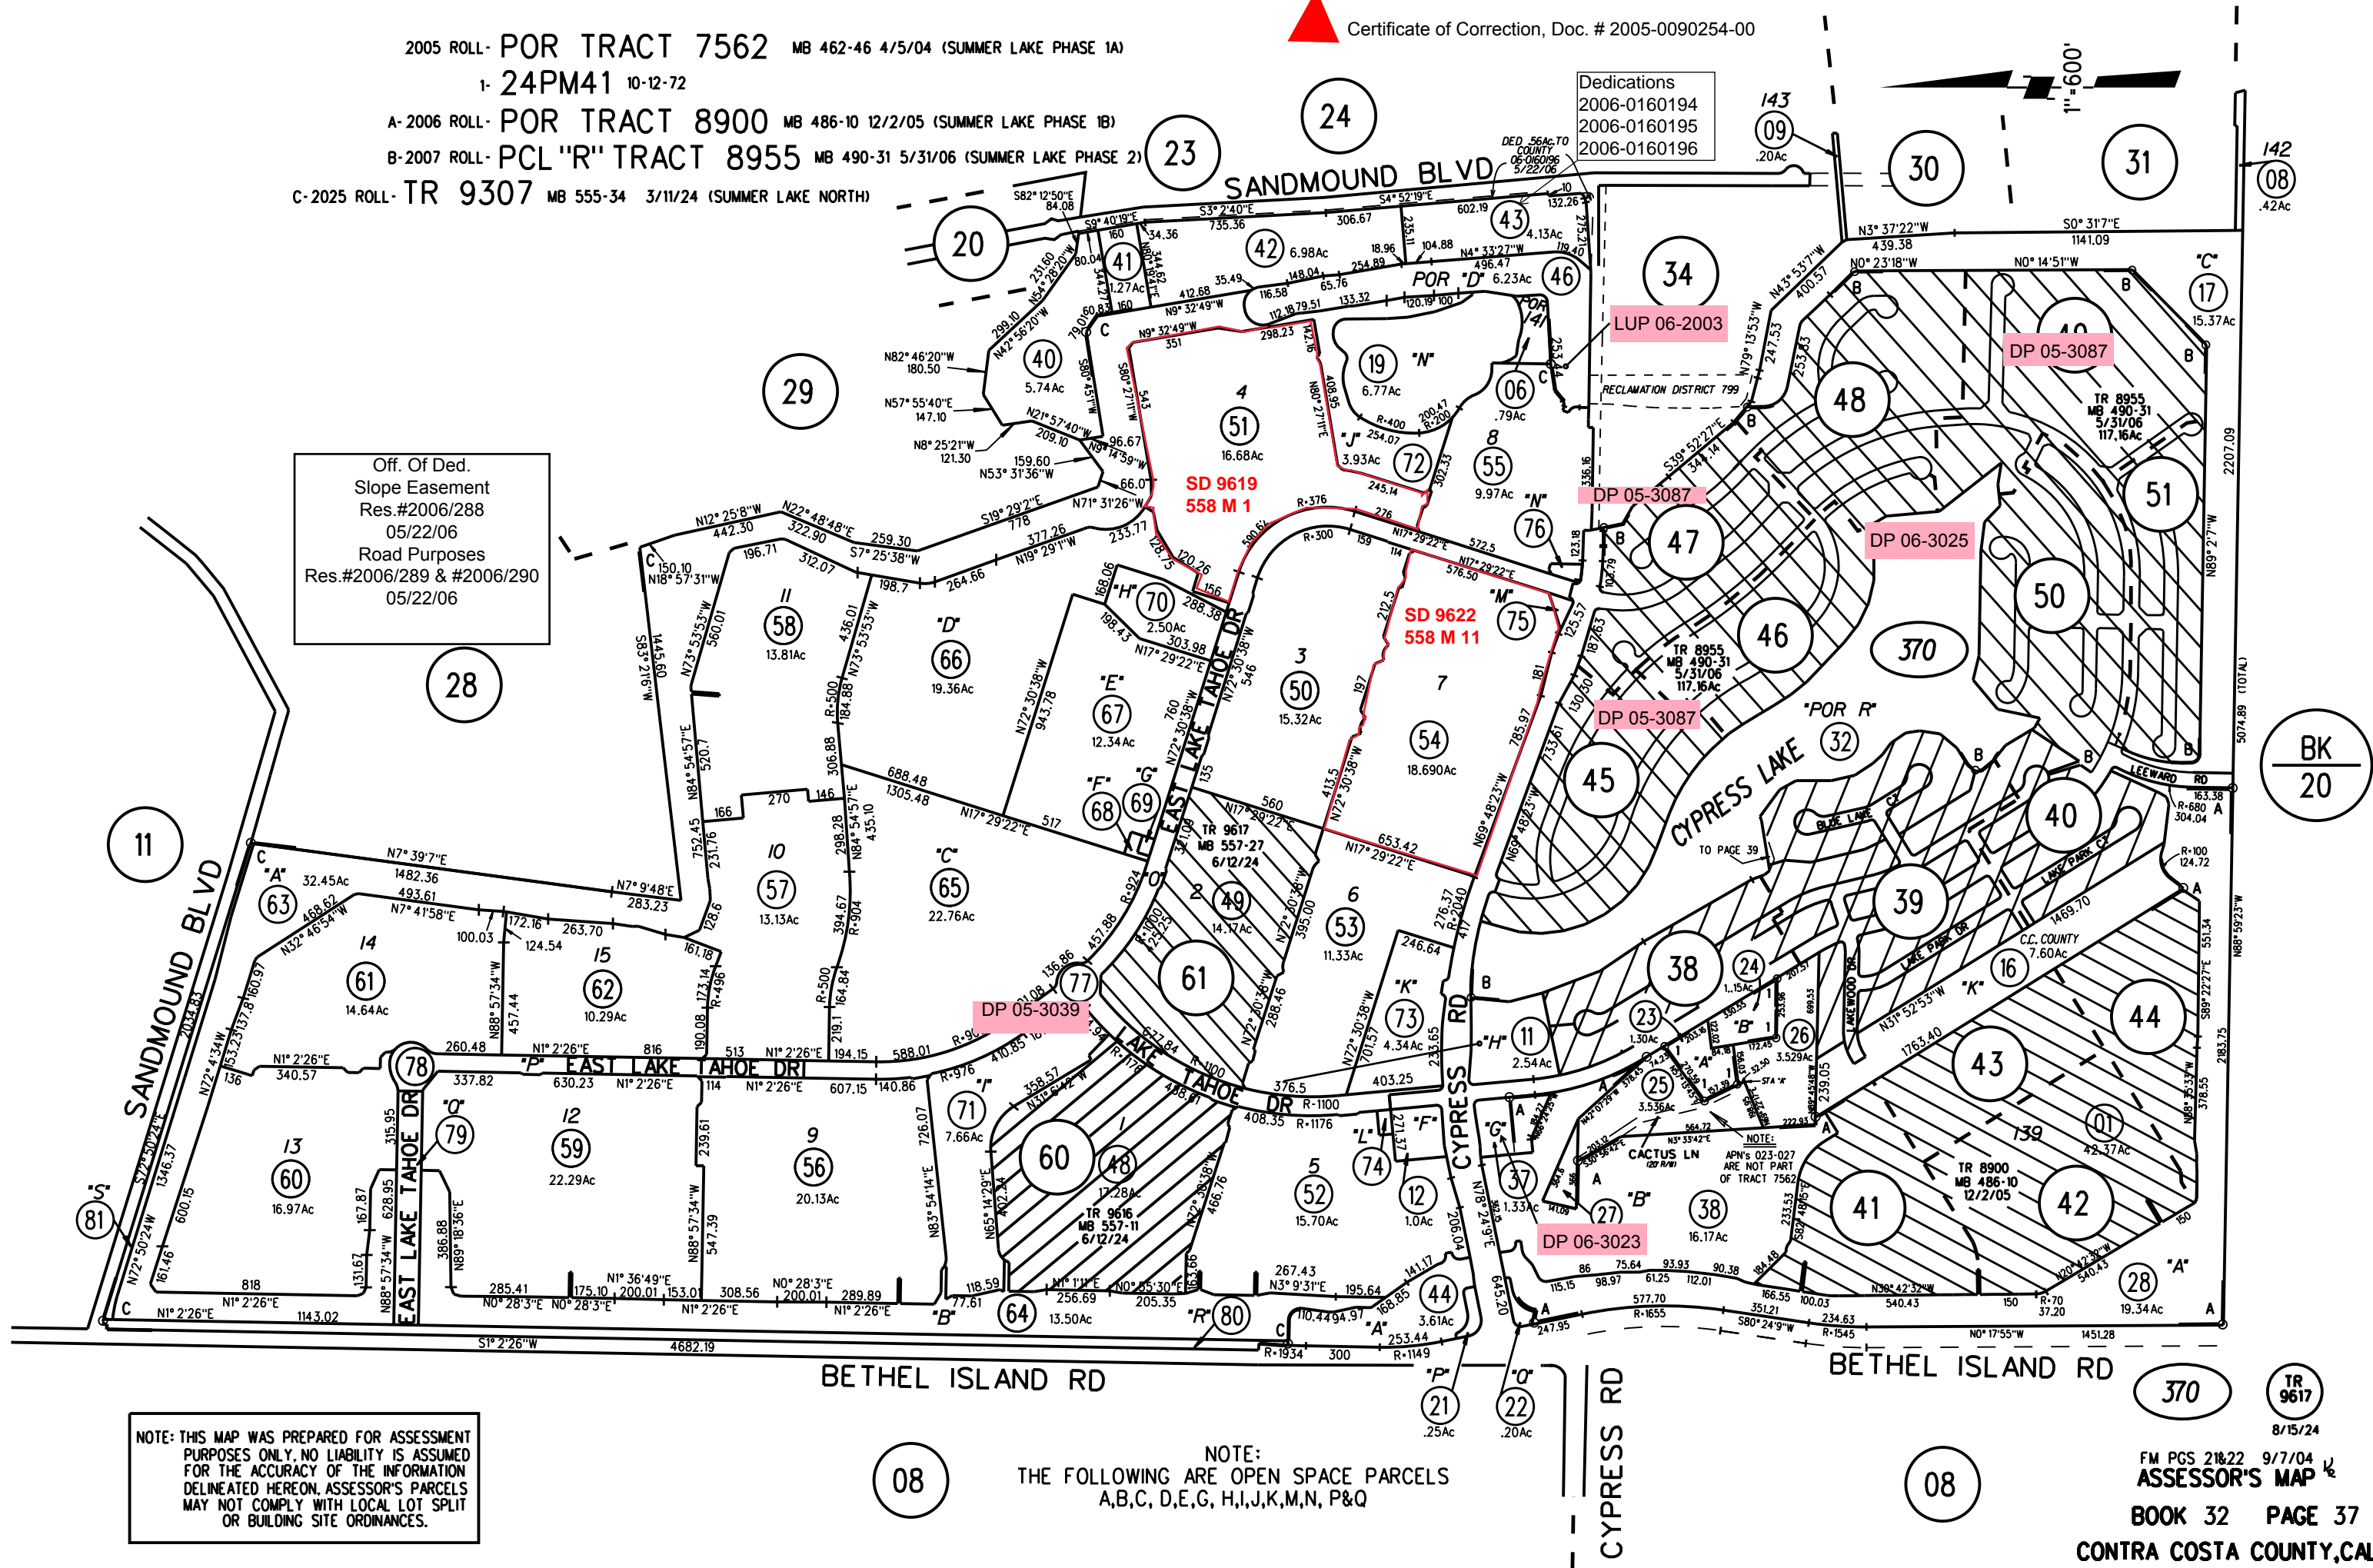

Off. Of Ded.  
Slope Easement  
Res.#2006/288  
05/22/06  
Road Purposes  
Res.#2006/289 & #2006/290  
05/22/06

NOTE: THIS MAP WAS PREPARED FOR ASSESSMENT PURPOSES ONLY. NO LIABILITY IS ASSUMED FOR THE ACCURACY OF THE INFORMATION DELINEATED HEREON. ASSESSOR'S PARCELS MAY NOT COMPLY WITH LOCAL LOT SPLIT OR BUILDING SITE ORDINANCES.

NOTE:  
THE FOLLOWING ARE OPEN SPACE PARCELS  
A,B,C, D,E,G, H,I,J,K,M,N, P&Q