
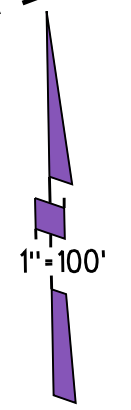


A - 1987 ROLL POR TRACT 5946 (QUAL VALLEY ESTATES UNIT 1) MB 307-49
 B - 1987 ROLL POR TRACT 6819 (QUAL VALLEY ESTATES UNIT 2) MB 308-1

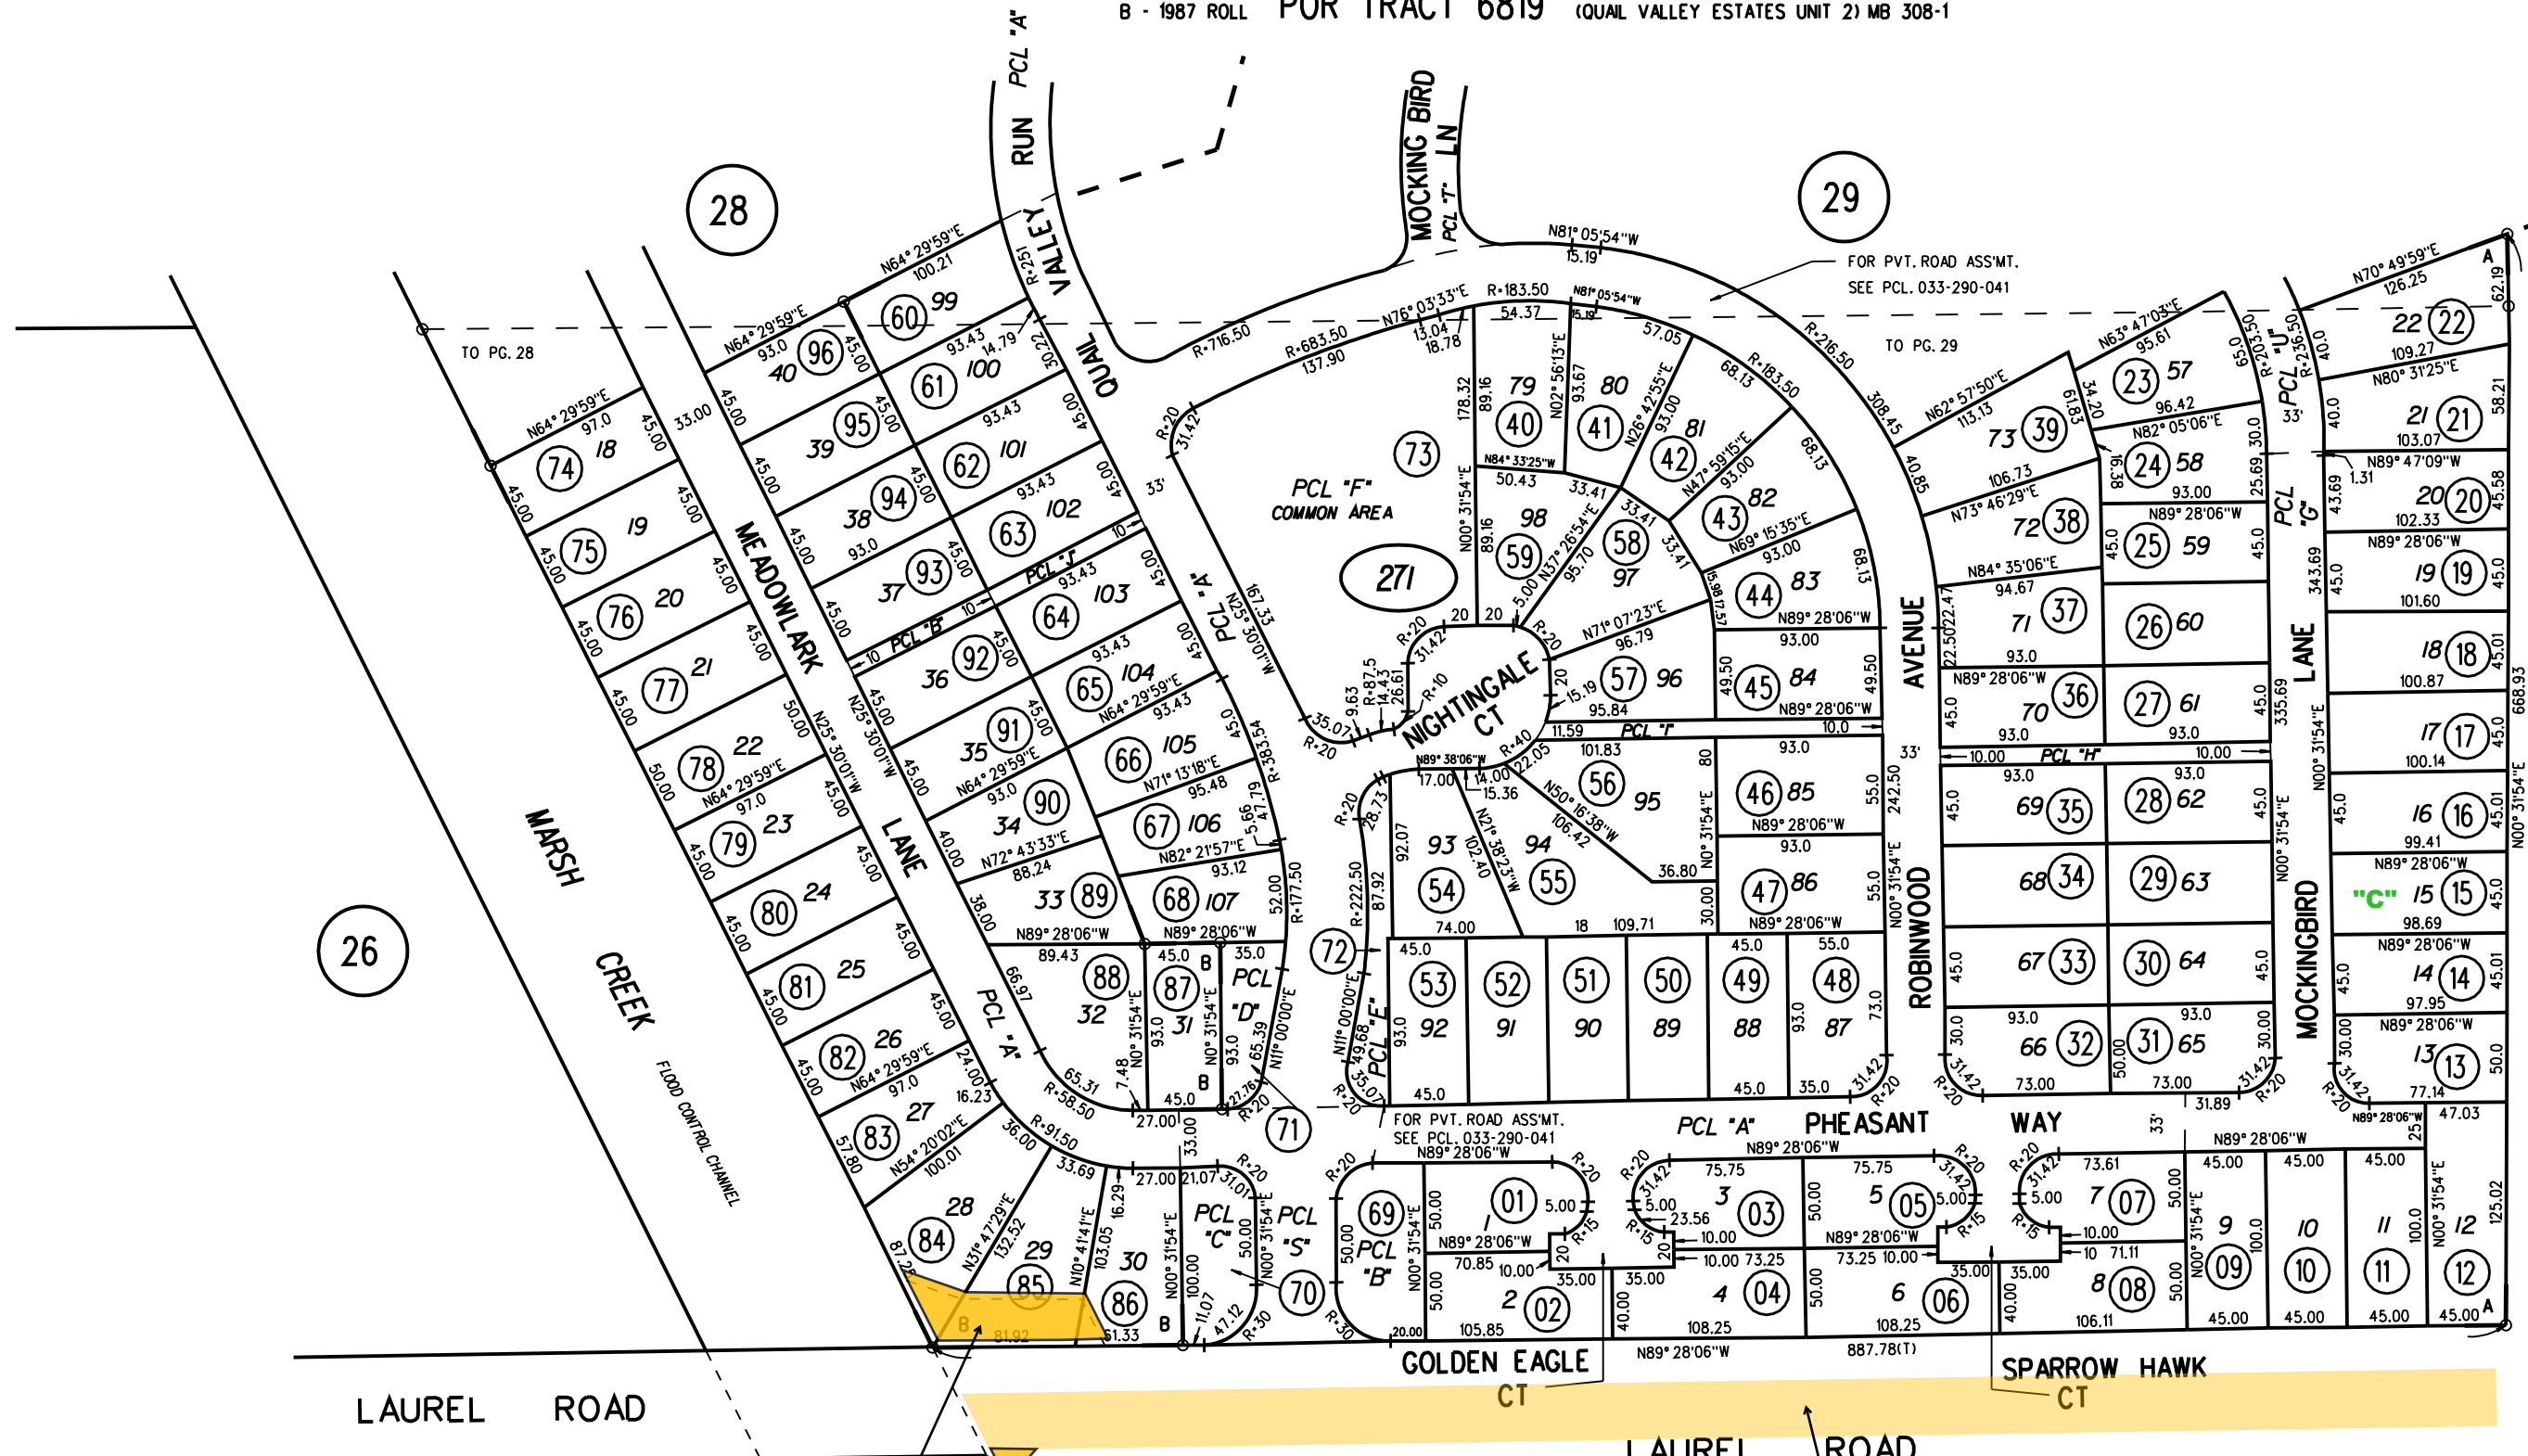

16

NOTE: THIS MAP WAS PREPARED FOR ASSESSMENT PURPOSES ONLY. NO LIABILITY IS ASSUMED FOR THE ACCURACY OF THE INFORMATION DELINEATED HEREON. ASSESSOR'S PARCELS MAY NOT COMPLY WITH LOCAL LOT SPLIT OR BUILDING SITE ORDINANCES.

03
 OFF. OF DED. DRAIN.
 1989-097358
 5-25-89
 1989-016632
 1-27-89

42
 30' CON. TO DED.
 13693 OR 438
 REC. 6-8-87

271
 9/26/05