


RO LAS JUNTAS

A-1988 ROLL TRACT 6763 MB 314-1 (TREAT COMMONS, CONDO) 7/1/1987

B-1989 ROLL TRACT 6955 MB 322-47 (TREAT COMMONS II) 6/13/1988

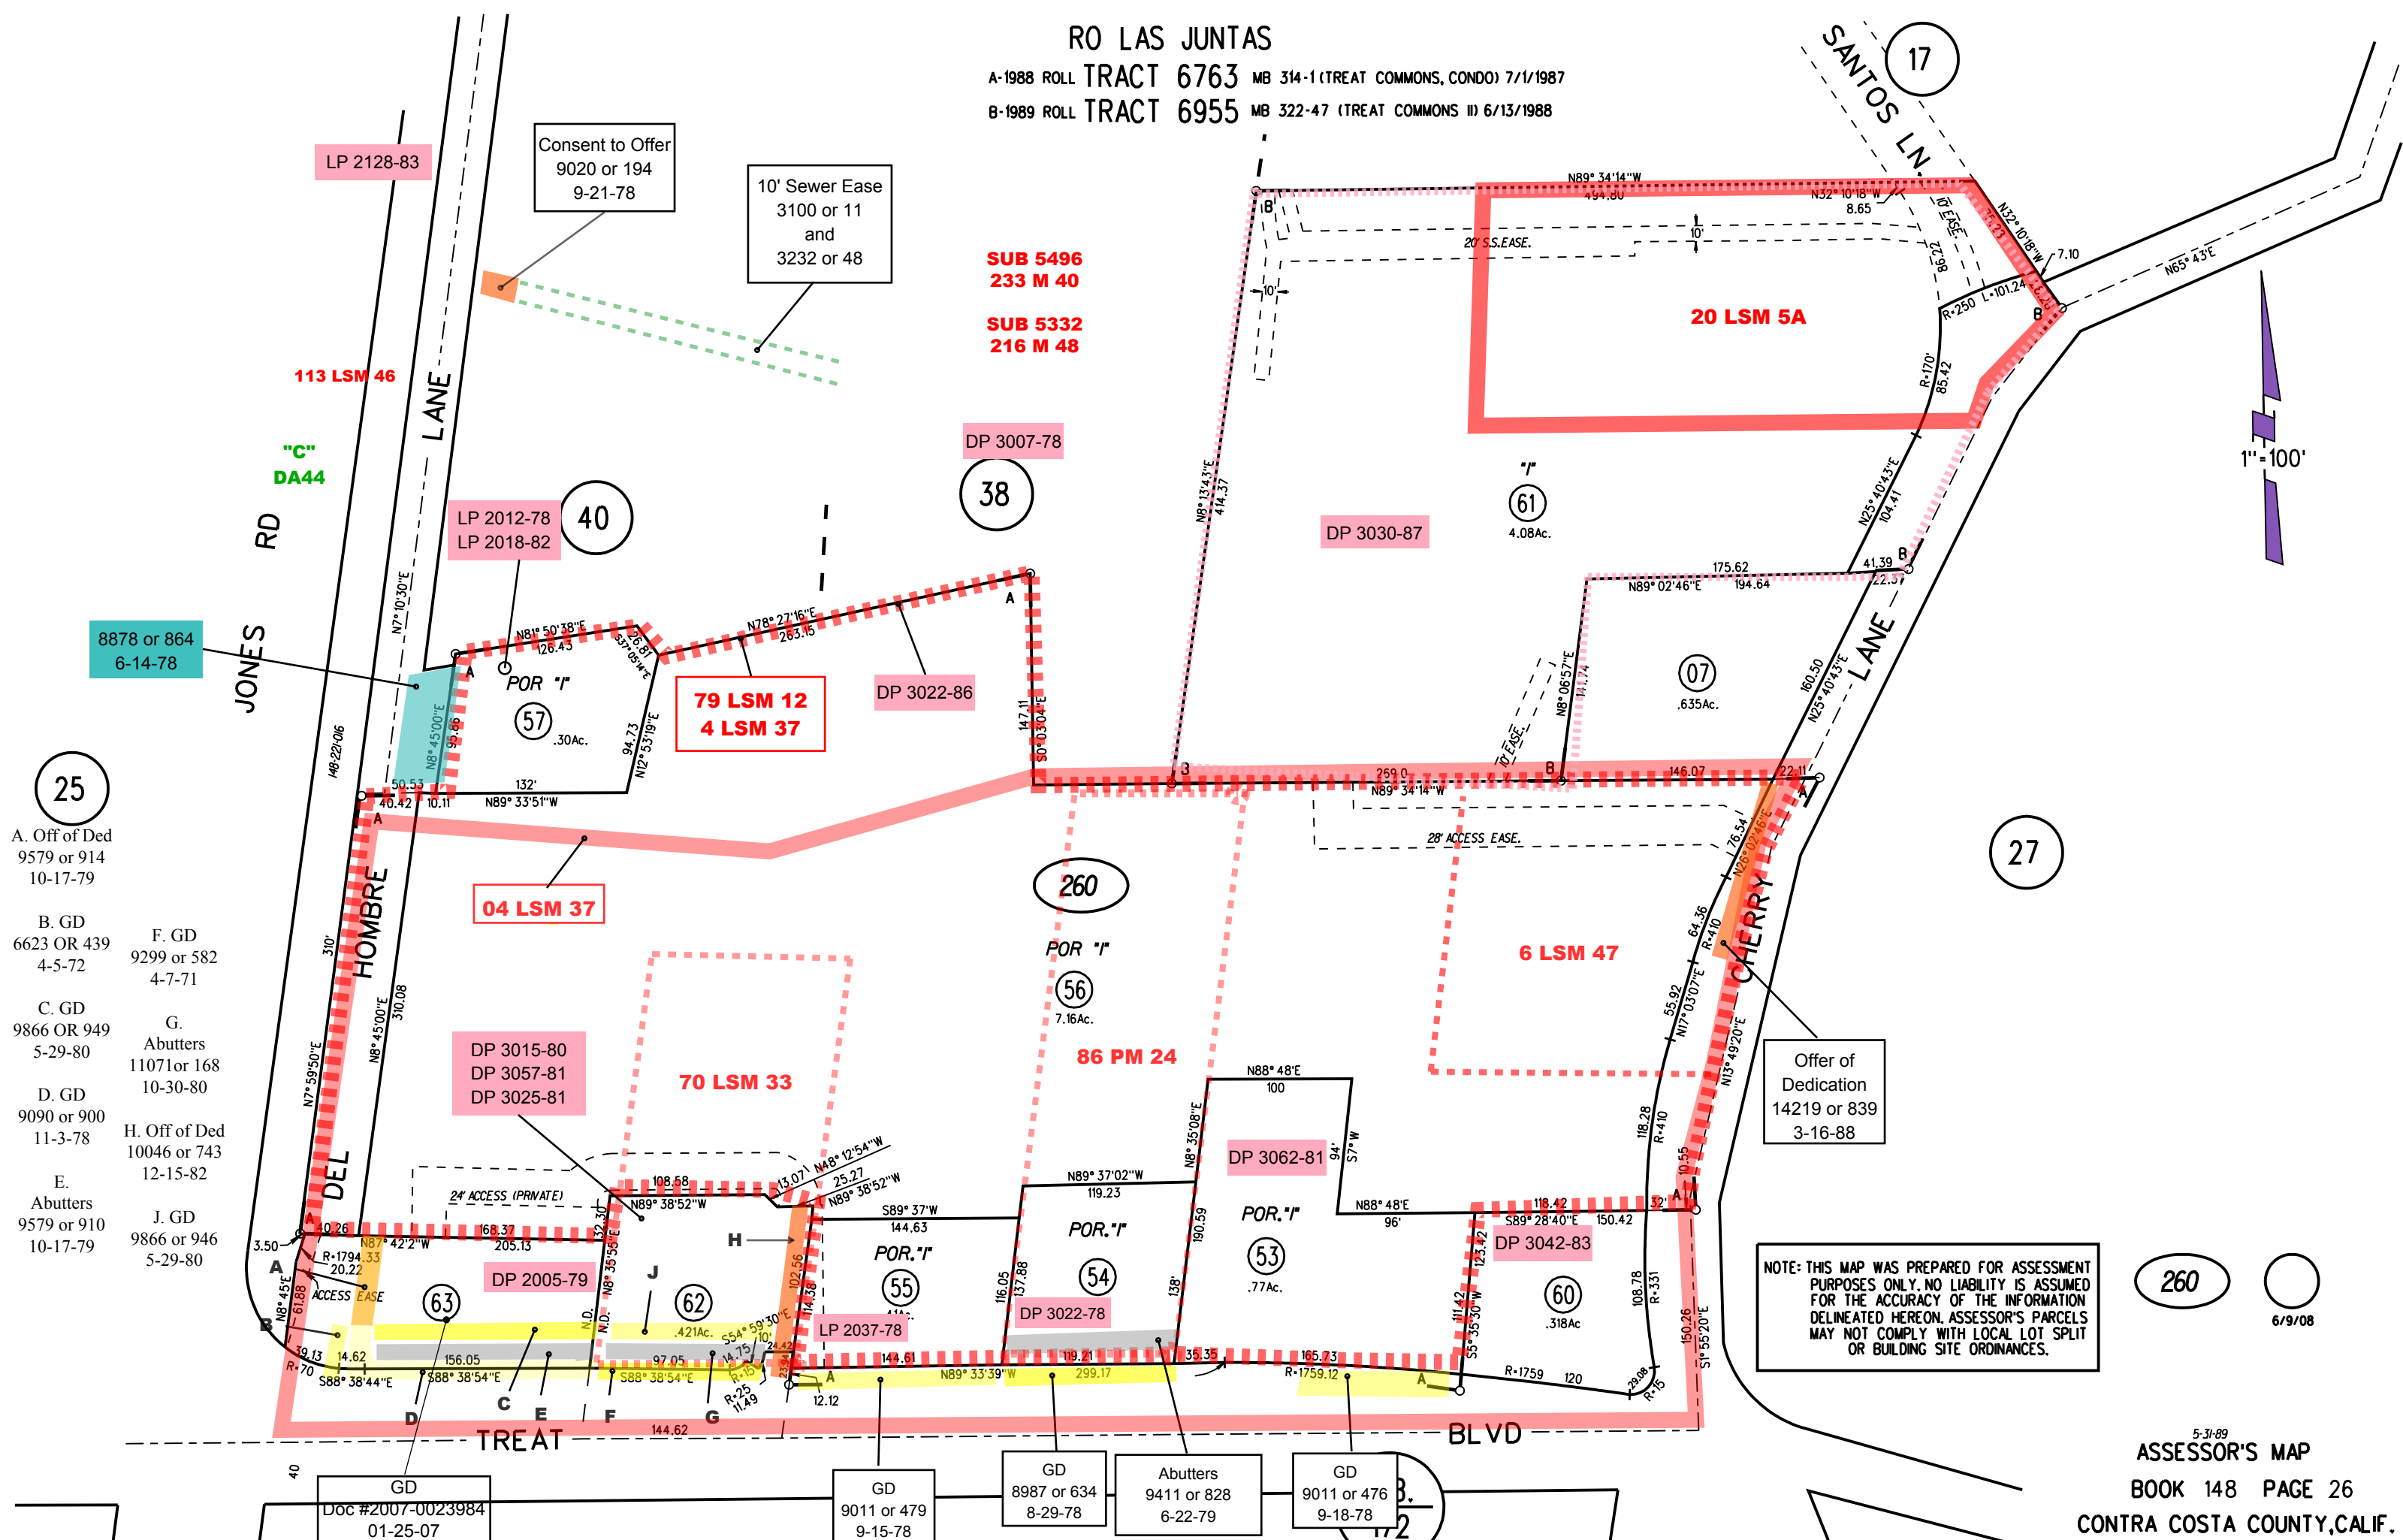

- 25
 - A. Off of Ded 9579 or 914 10-17-79
 - B. GD 6623 OR 439 4-5-72
 - C. GD 9866 OR 949 5-29-80
 - D. GD 9090 or 900 11-3-78
 - E. Abutters 9579 or 910 10-17-79
 - F. GD 9299 or 582 4-7-71
 - G. Abutters 11071 or 168 10-30-80
 - H. Off of Ded 10046 or 743 12-15-82
 - J. GD 9866 or 946 5-29-80

- Doc #2007-0023984 01-25-07
- GD 9011 or 479 9-15-78
- GD 8987 or 634 8-29-78
- Abutters 9411 or 828 6-22-79
- GD 9011 or 476 9-18-78

NOTE: THIS MAP WAS PREPARED FOR ASSESSMENT PURPOSES ONLY. NO LIABILITY IS ASSUMED FOR THE ACCURACY OF THE INFORMATION DELINEATED HEREON. ASSESSOR'S PARCELS MAY NOT COMPLY WITH LOCAL LOT SPLIT OR BUILDING SITE ORDINANCES.