

A- ALHAMBRA OAKS UNIT NO. 1 MB 36-42  
RANCHO LAS JUNTAS

1- 16PM15 4/16/71

B-1975 ROLL TRACT 4203 (VALLEY VIEW ESTATES NO 1) MB 174-3

C-1987 ROLL TRACT 6629 MB 300-5

2- 195PM1 10/27/05



28

10

11

26

06

04

05


071

072

071

071

7/16/21

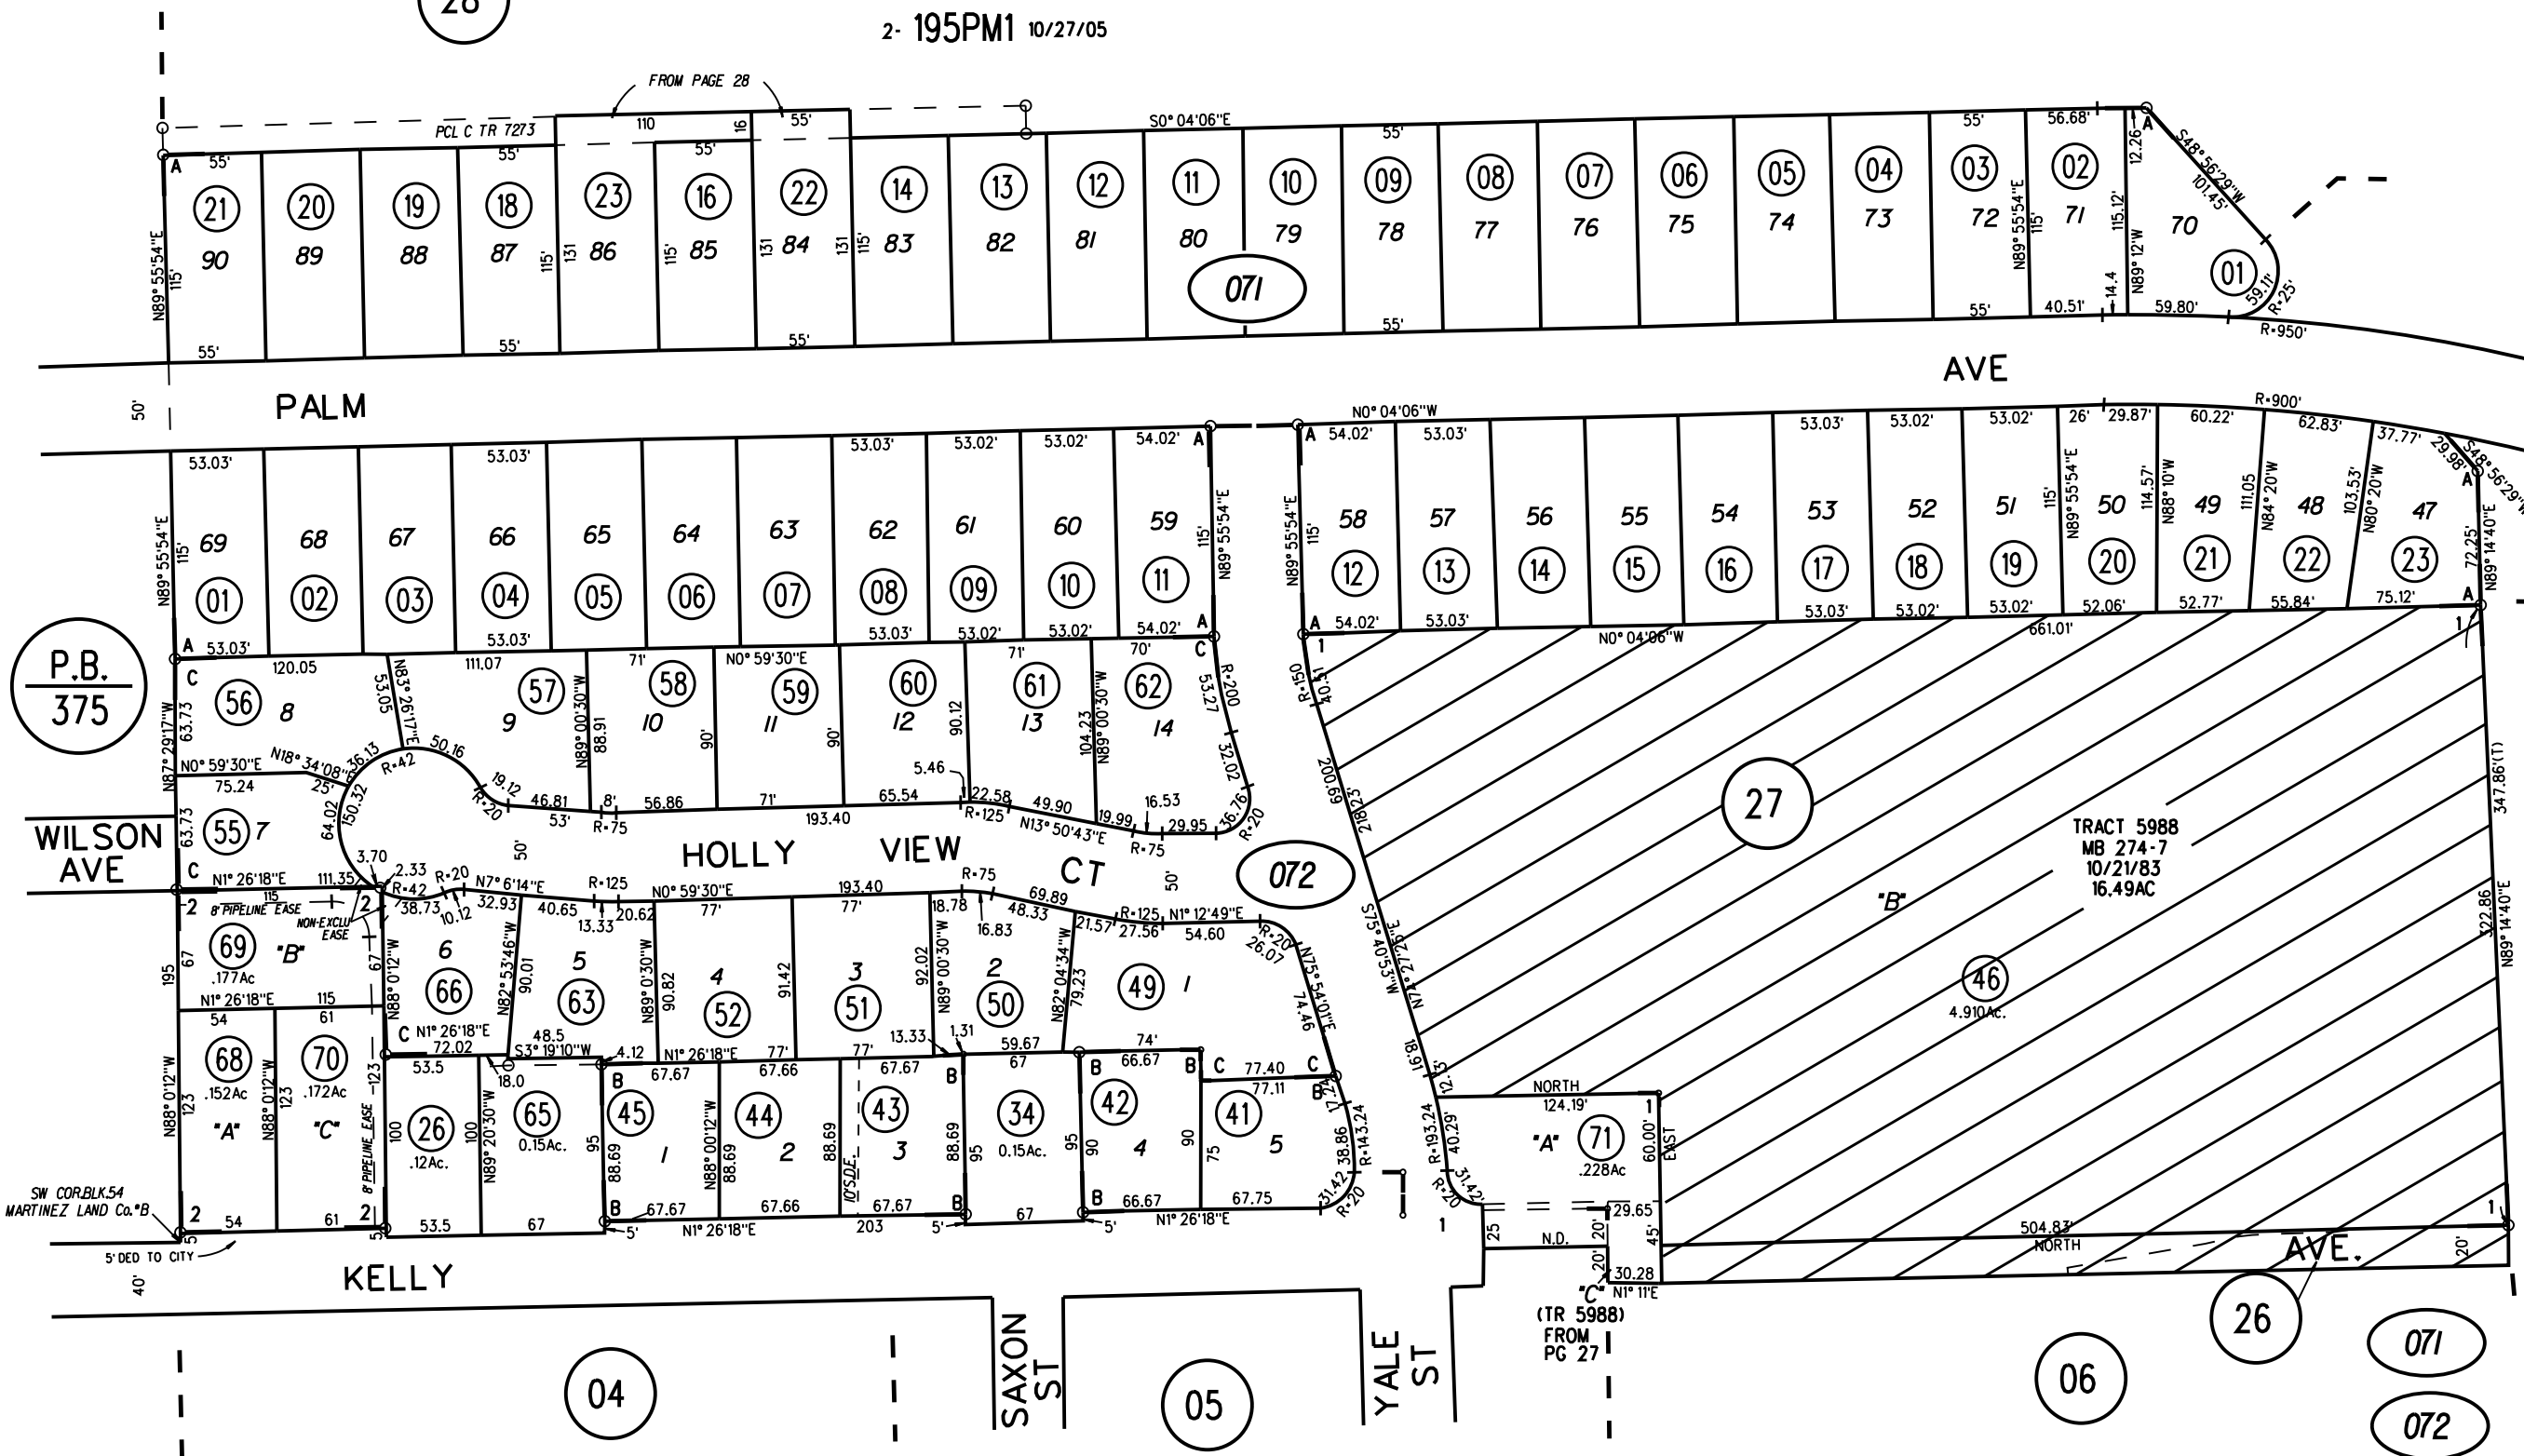

NOTE: THIS MAP WAS PREPARED FOR ASSESSMENT PURPOSES ONLY. NO LIABILITY IS ASSUMED FOR THE ACCURACY OF THE INFORMATION DELINEATED HEREON. ASSESSOR'S PARCELS MAY NOT COMPLY WITH LOCAL LOT SPLIT OR BUILDING SITE ORDINANCES.