


SUNSET VILLAGE UNIT NO 1 MB 30-24

- 1- 187PM43 8/1/03 (CONDOMINIUM)
- 2- 200PM45 7/17/07 (CONDOMINIUM)

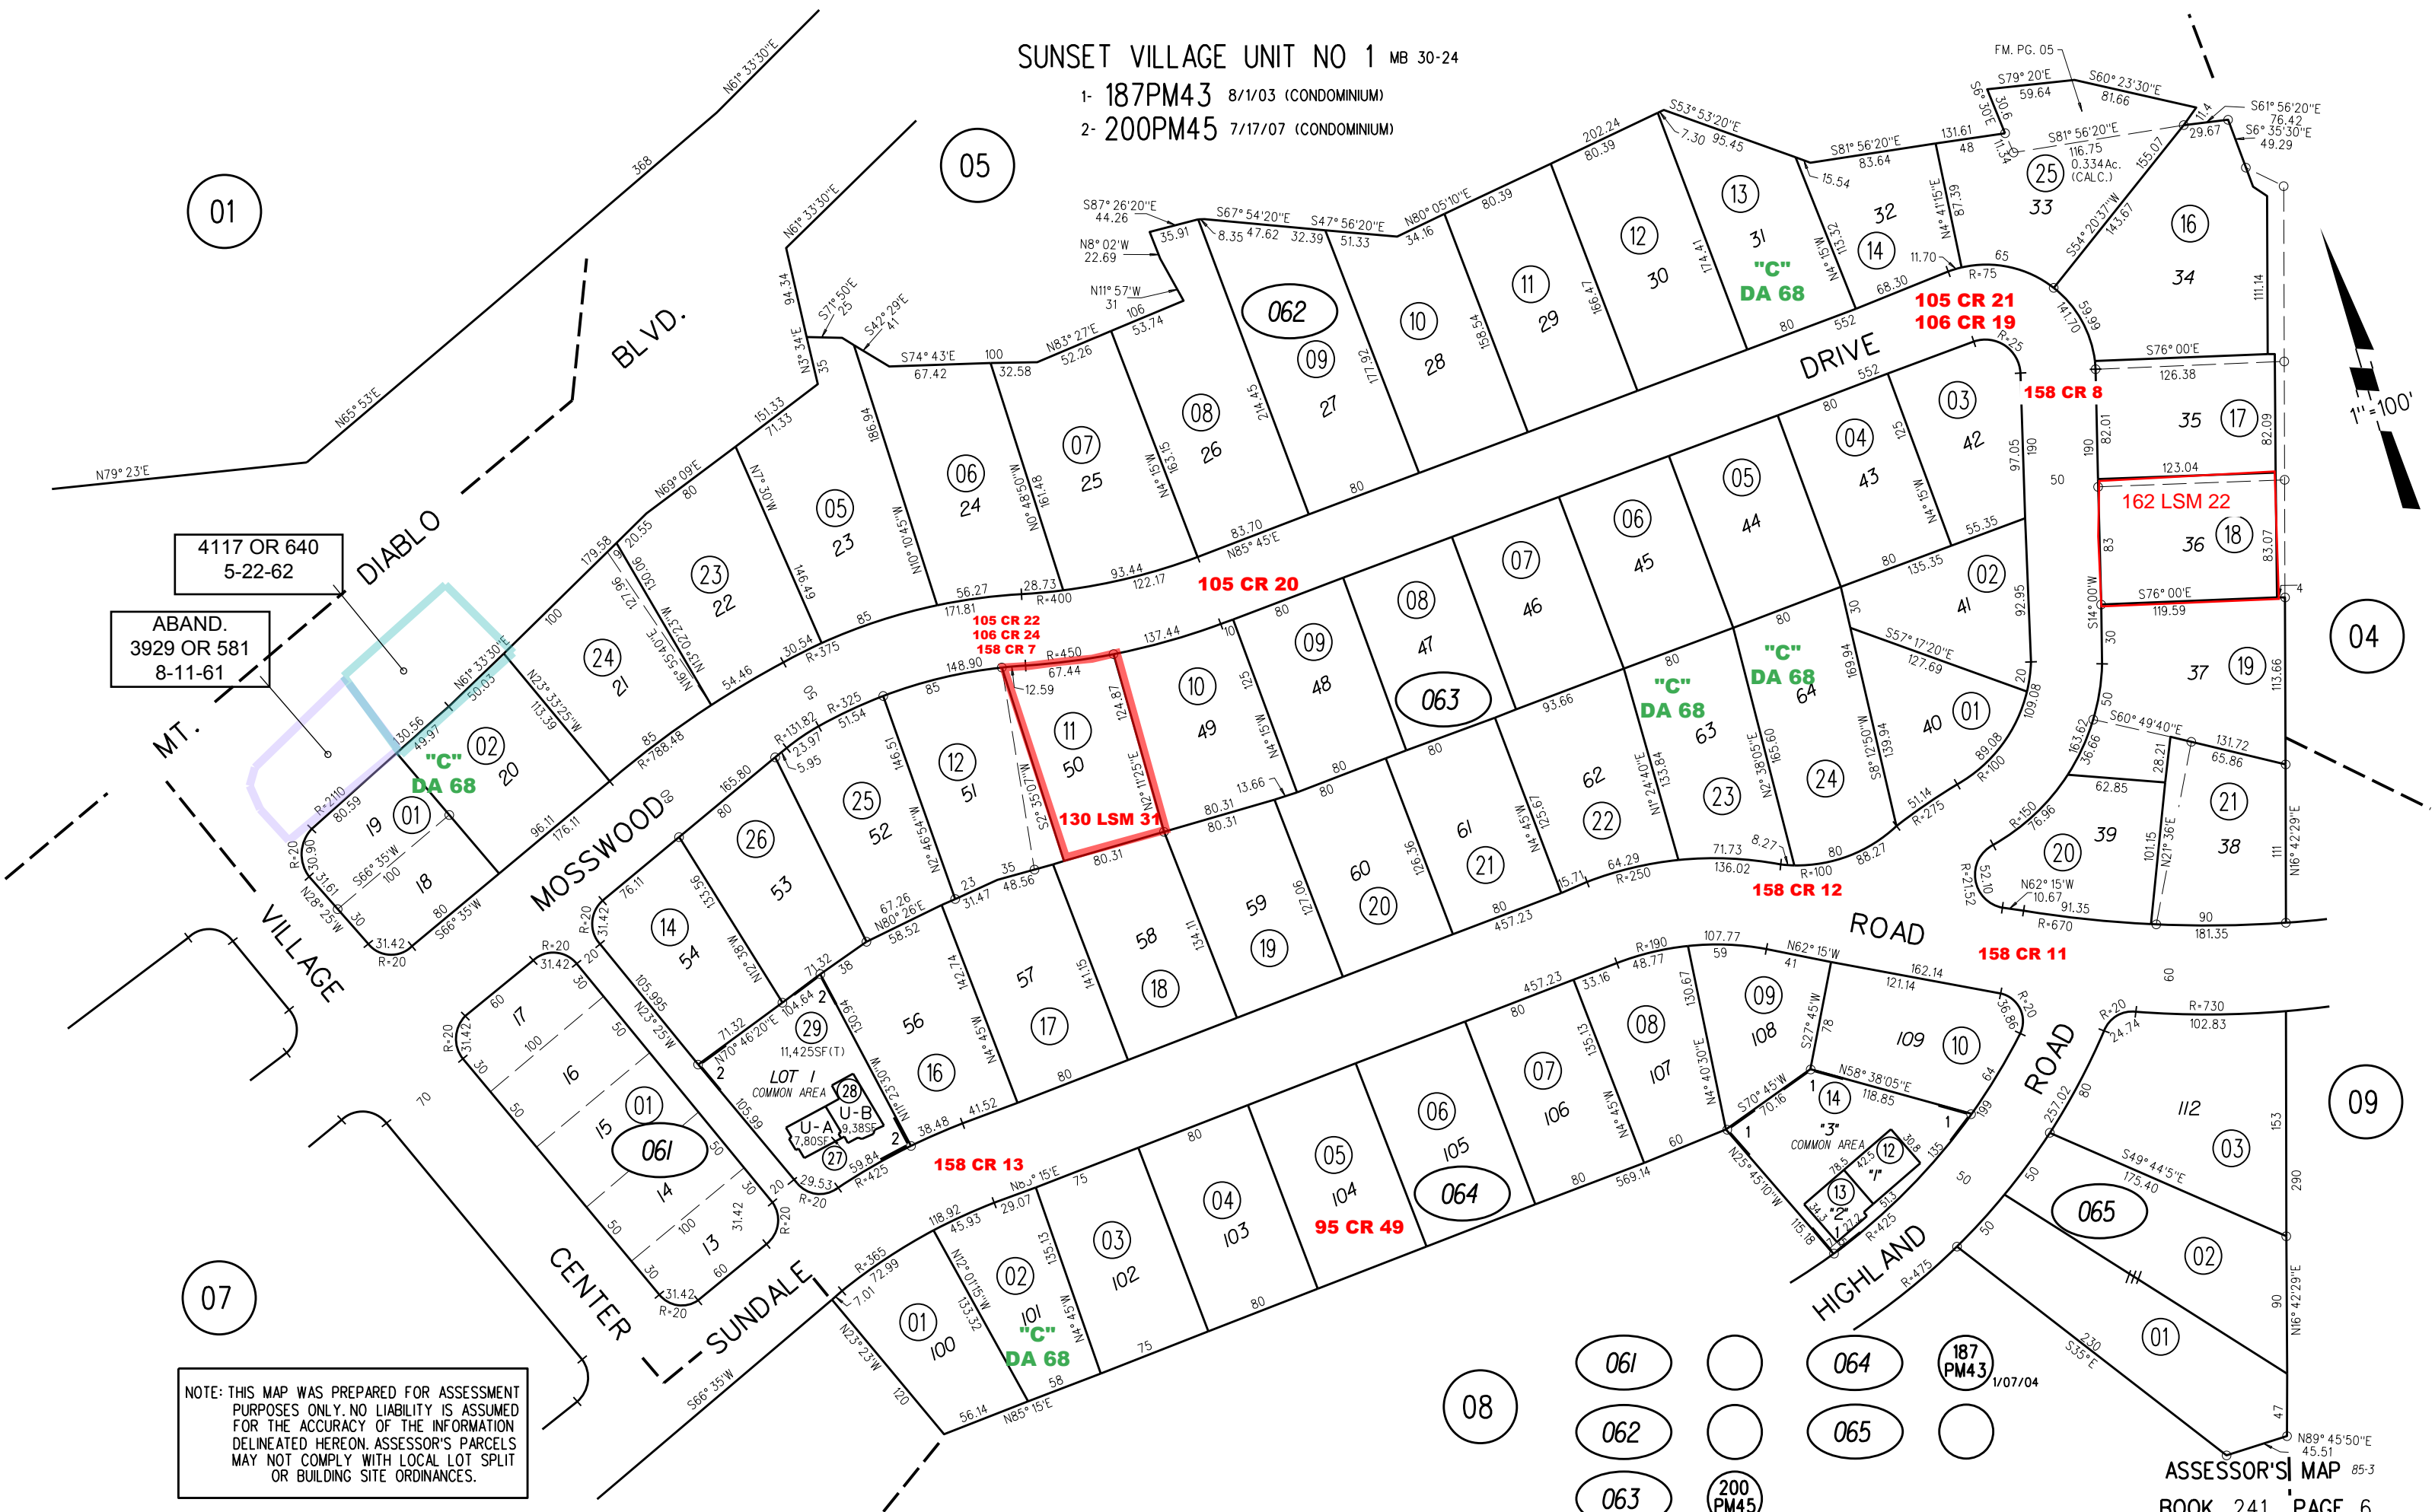

4117 OR 640
5-22-62

ABAND.
3929 OR 581
8-11-61

NOTE: THIS MAP WAS PREPARED FOR ASSESSMENT PURPOSES ONLY. NO LIABILITY IS ASSUMED FOR THE ACCURACY OF THE INFORMATION DELINEATED HEREON. ASSESSOR'S PARCELS MAY NOT COMPLY WITH LOCAL LOT SPLIT OR BUILDING SITE ORDINANCES.

- 061
- 062
- 063
- 064
- 065
- 187 PM43 1/07/04
- 200 PM45 1/4/08