

POR. SEC. 21, T. 1S., R. 1W., M.D.B.M.


A- WILLOWMERE TRACT M.B. 38-9

1- 33P.M. 36 5-10-74

2- 57P.M. 41 9-7-77

3- 209P.M.37 6-26-15

1

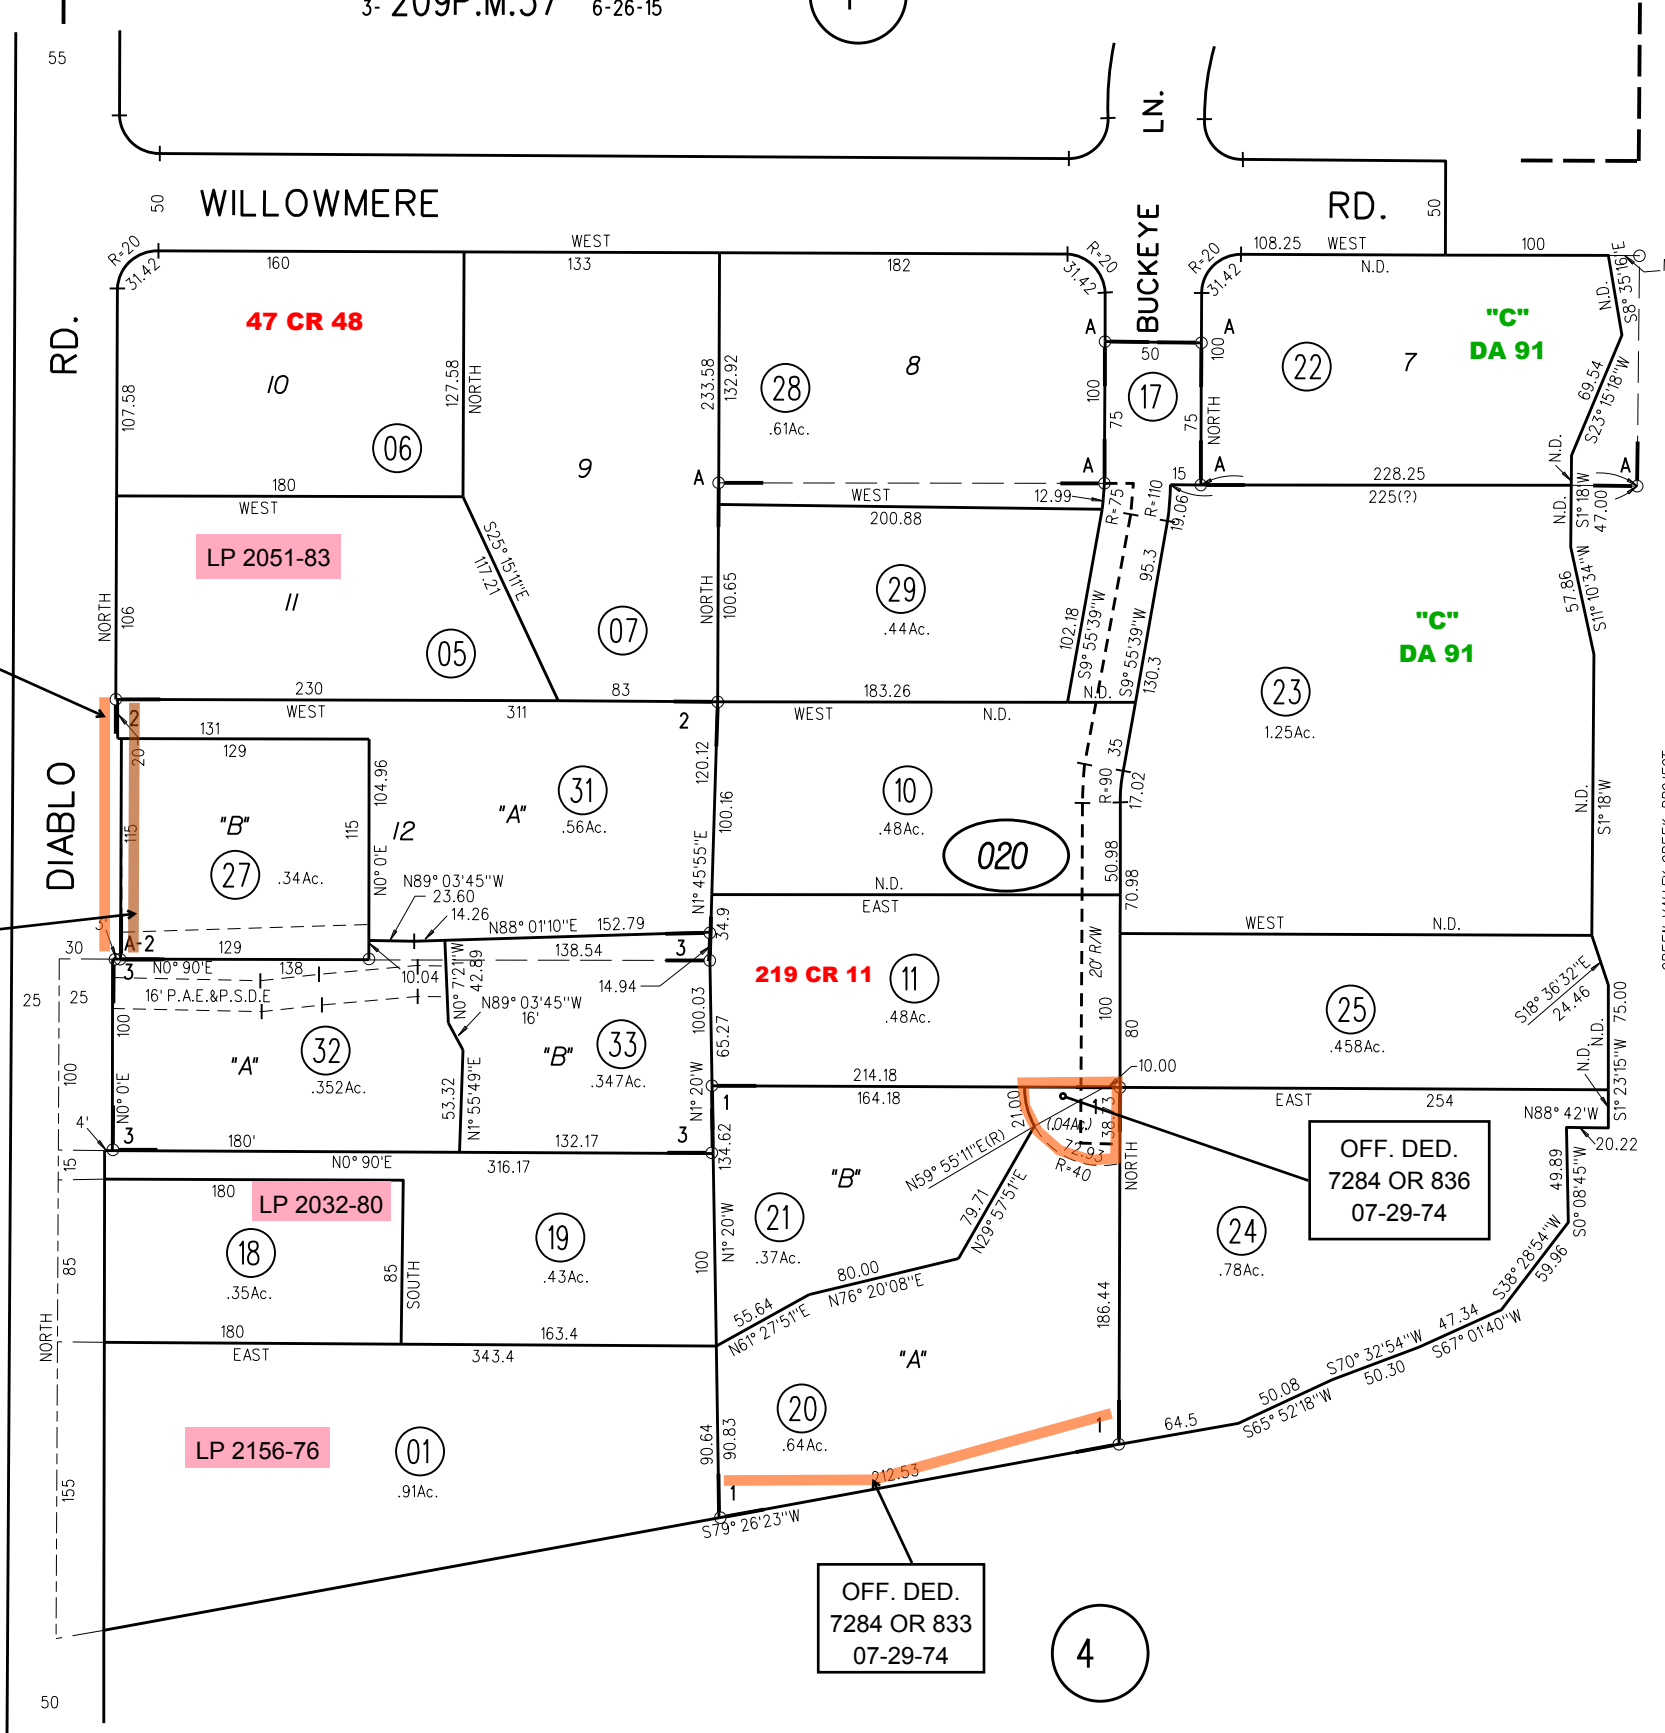

P.B.
196

OFF. DED.
8495 OR 292
09-07-77

DIA
8495 OR 286
08-30-77


OFF. DED.
7284 OR 836
07-29-74

OFF. DED.
7284 OR 833
07-29-74

4

020

209
PM37
10/13/15

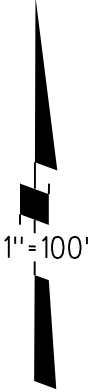

NOTE: THIS MAP WAS PREPARED FOR ASSESSMENT PURPOSES ONLY. NO LIABILITY IS ASSUMED FOR THE ACCURACY OF THE INFORMATION DELINEATED HEREON. ASSESSOR'S PARCELS MAY NOT COMPLY WITH LOCAL LOT SPLIT OR BUILDING SITE ORDINANCES.