



A- NORTH RICHMOND LAND & FERRY CO. TRACT NO. 1 M.B. 5-59 3 M 59

B- NORTH RICHMOND LAND & FERRY CO. TRACT NO. 2 M.B. 5-124

1- 212PM33 7/19/17

SILVER

AVE

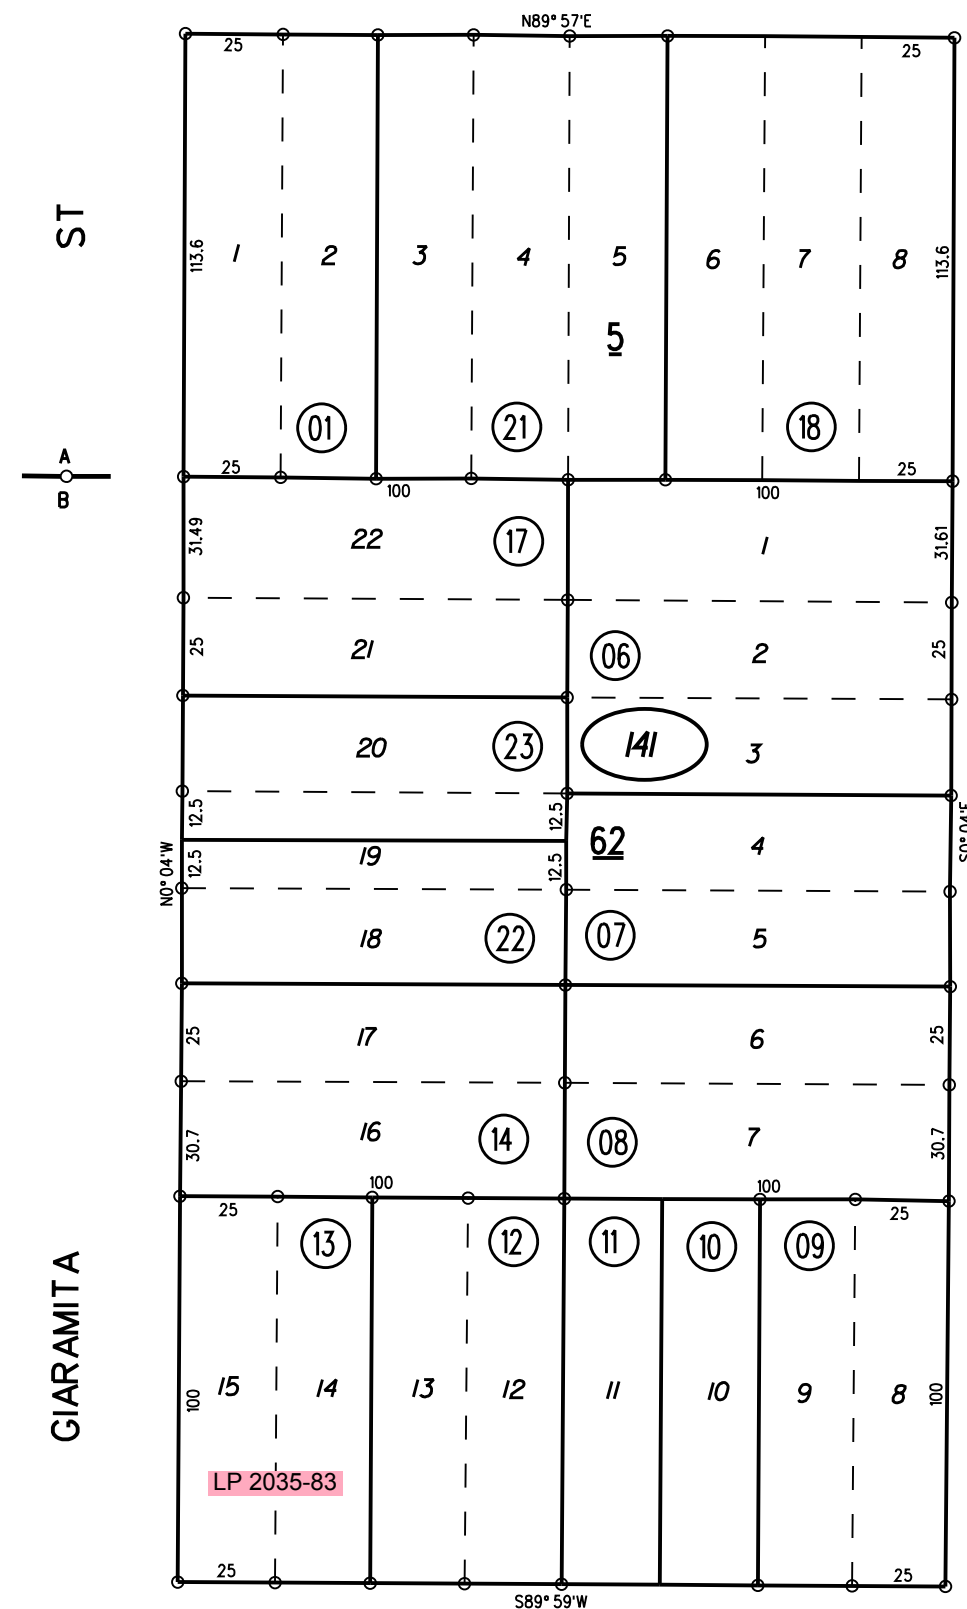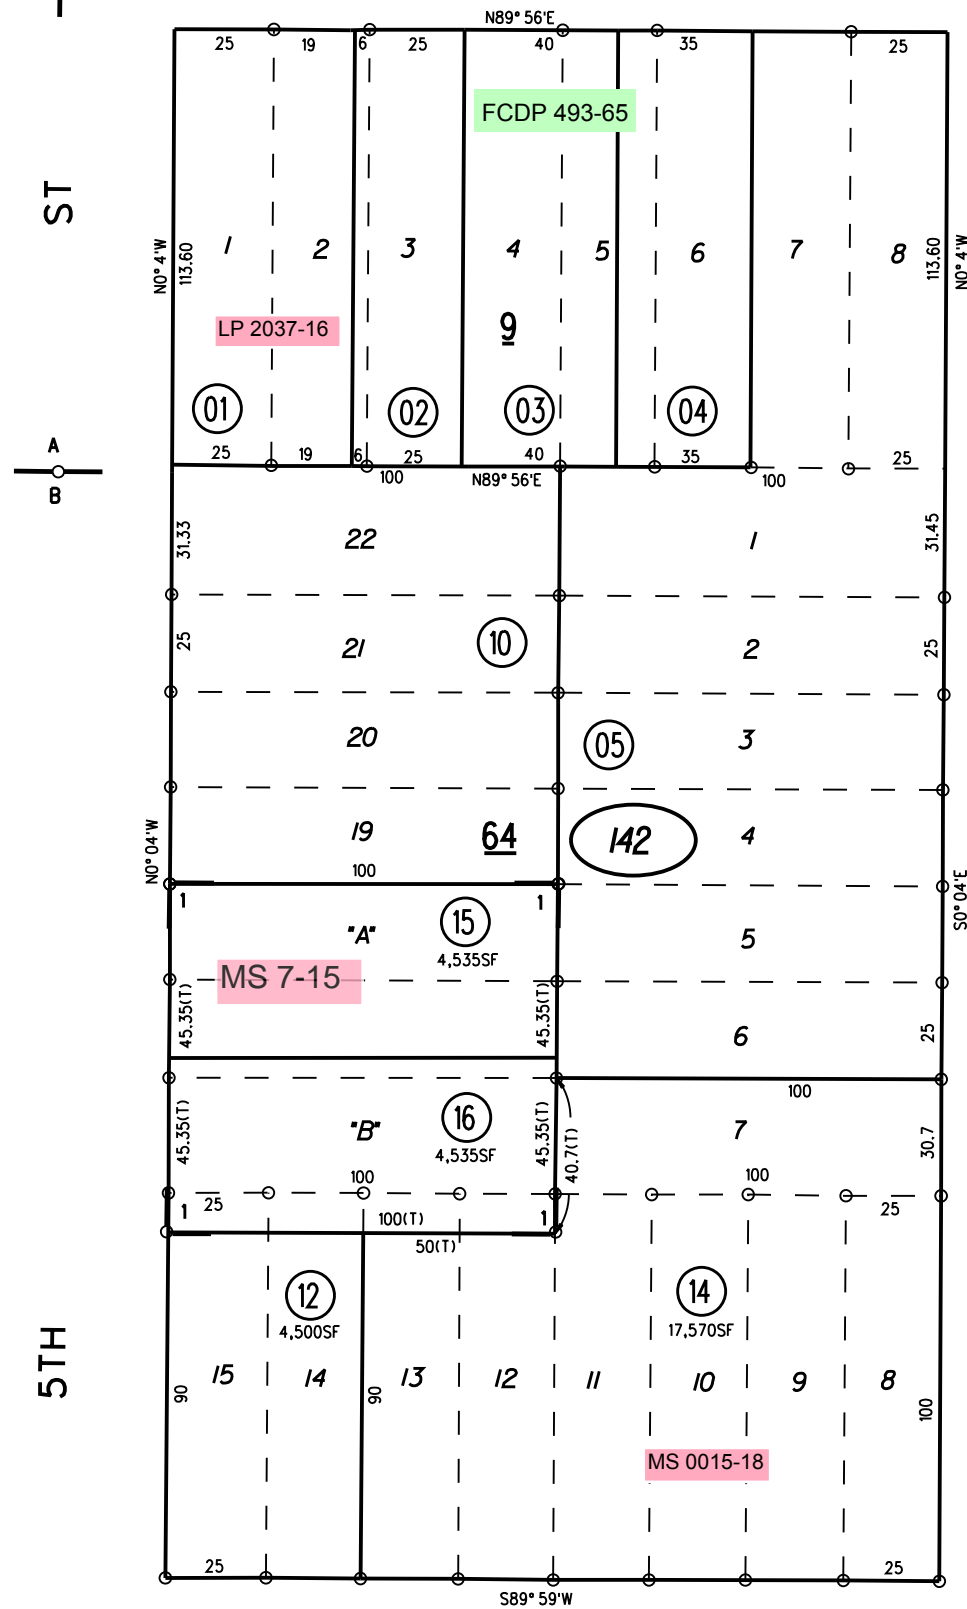

NOTE: THIS MAP WAS PREPARED FOR ASSESSMENT PURPOSES ONLY. NO LIABILITY IS ASSUMED FOR THE ACCURACY OF THE INFORMATION DELINEATED HEREON. ASSESSOR'S PARCELS MAY NOT COMPLY WITH LOCAL LOT SPLIT OR BUILDING SITE ORDINANCES.

1" = 50'

17

13

5TH

6TH.

GROVE

AVE

11

12

GIARAMITA