


POR. POINSETTA LAND CO. WEST PITTSBURG TR. UNIT NO. 1 19 M 506

1969-1 1-PARCEL MAP-42 10/18/67

- 2- 5P.M.35 -9-24-68
- 3- 139P.M.20 4-13-89
- 4- 169P.M.46 9-18-96
- 5- 184P.M.46 8-9-02

05

P.B.
98

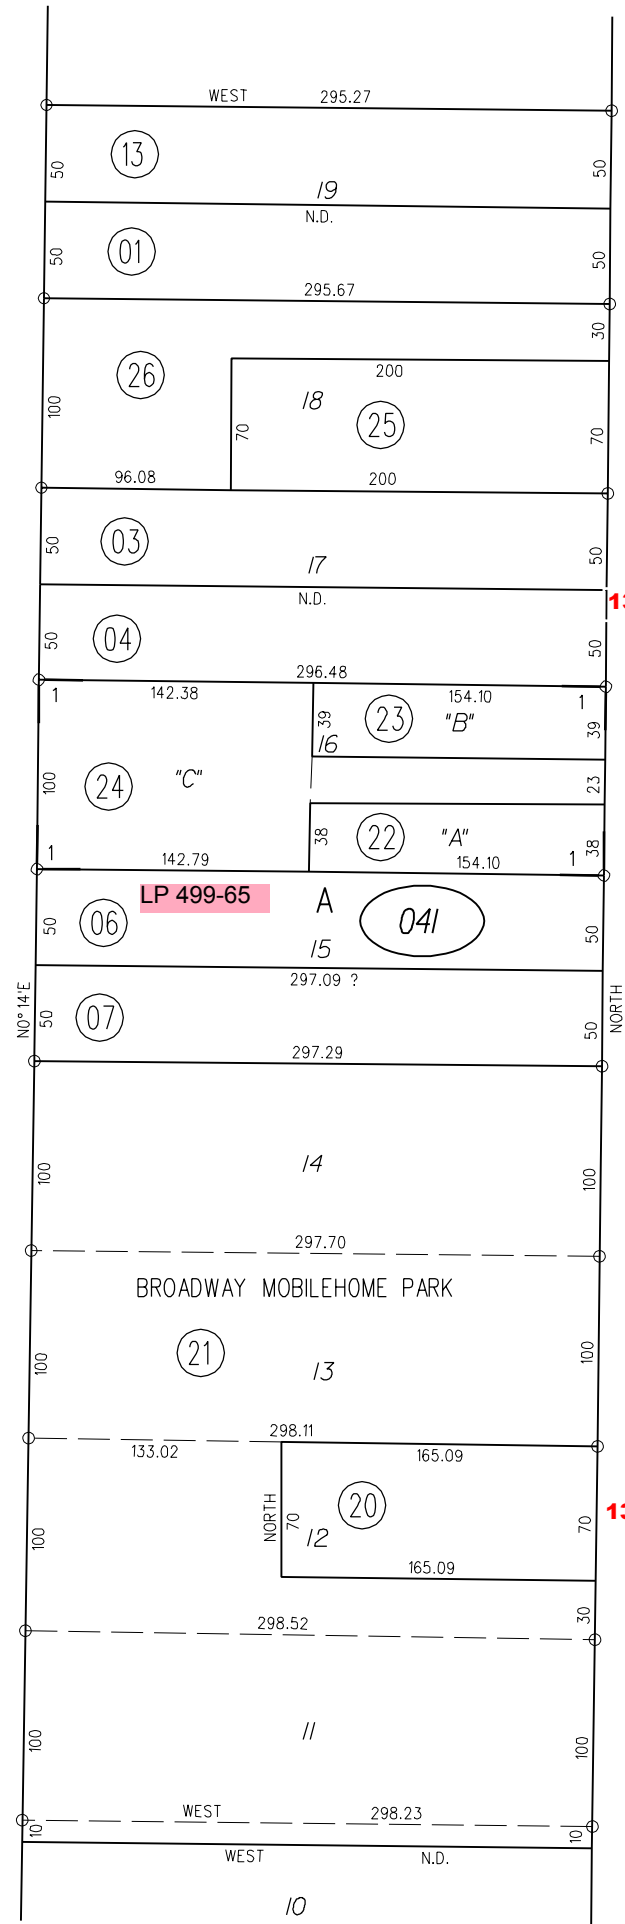

139 CR 43


AVENUE

N. BROADWAY

139 CR 44

SOLANO AVENUE

60

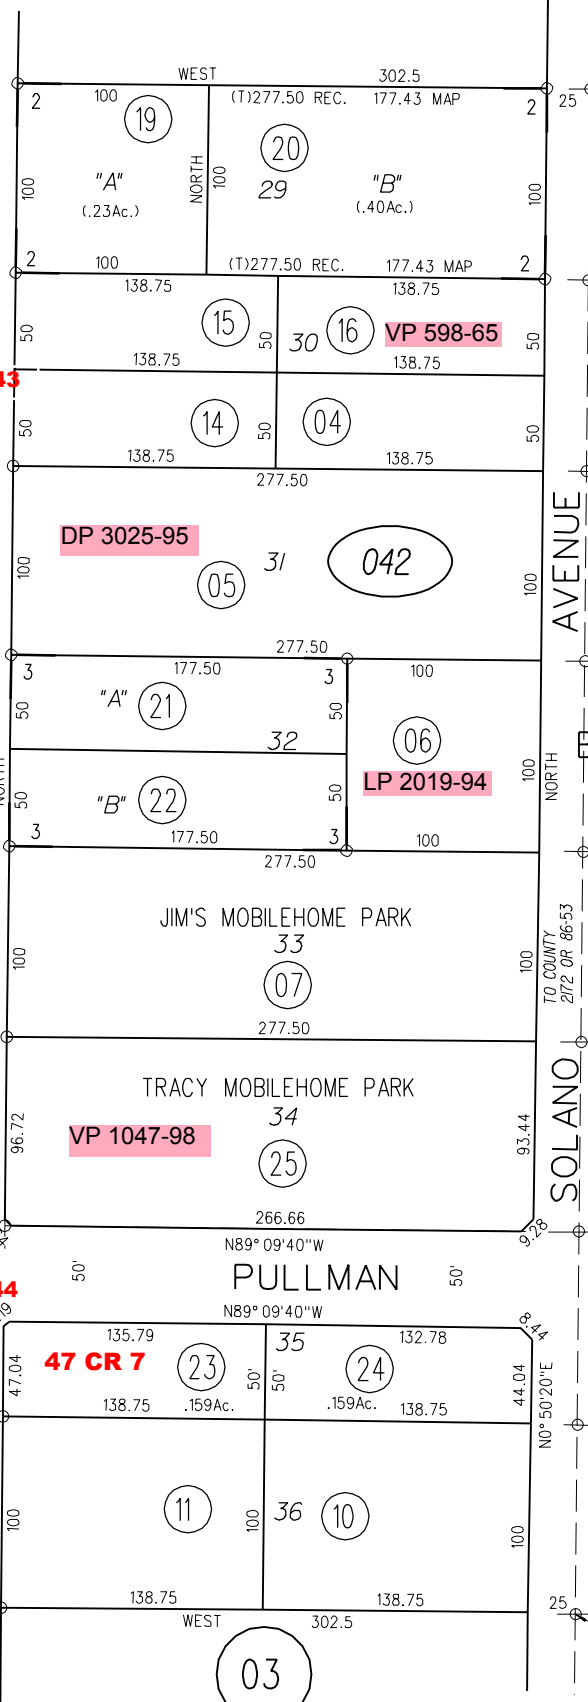


AVENUE

SOLANO AVENUE

SOLANO AVENUE


25

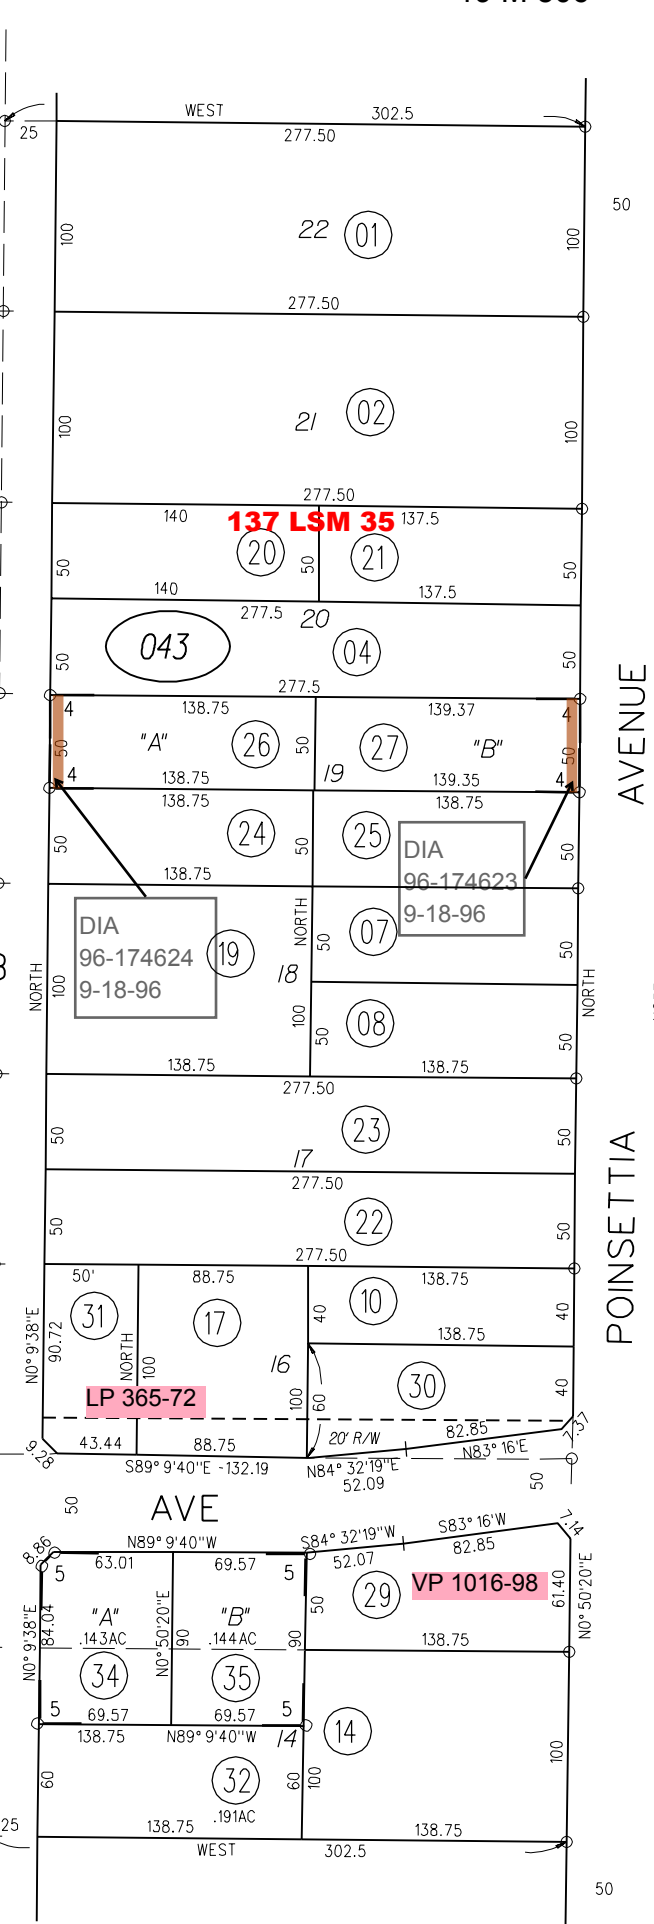

AVENUE

POINSETTIA AVENUE

50

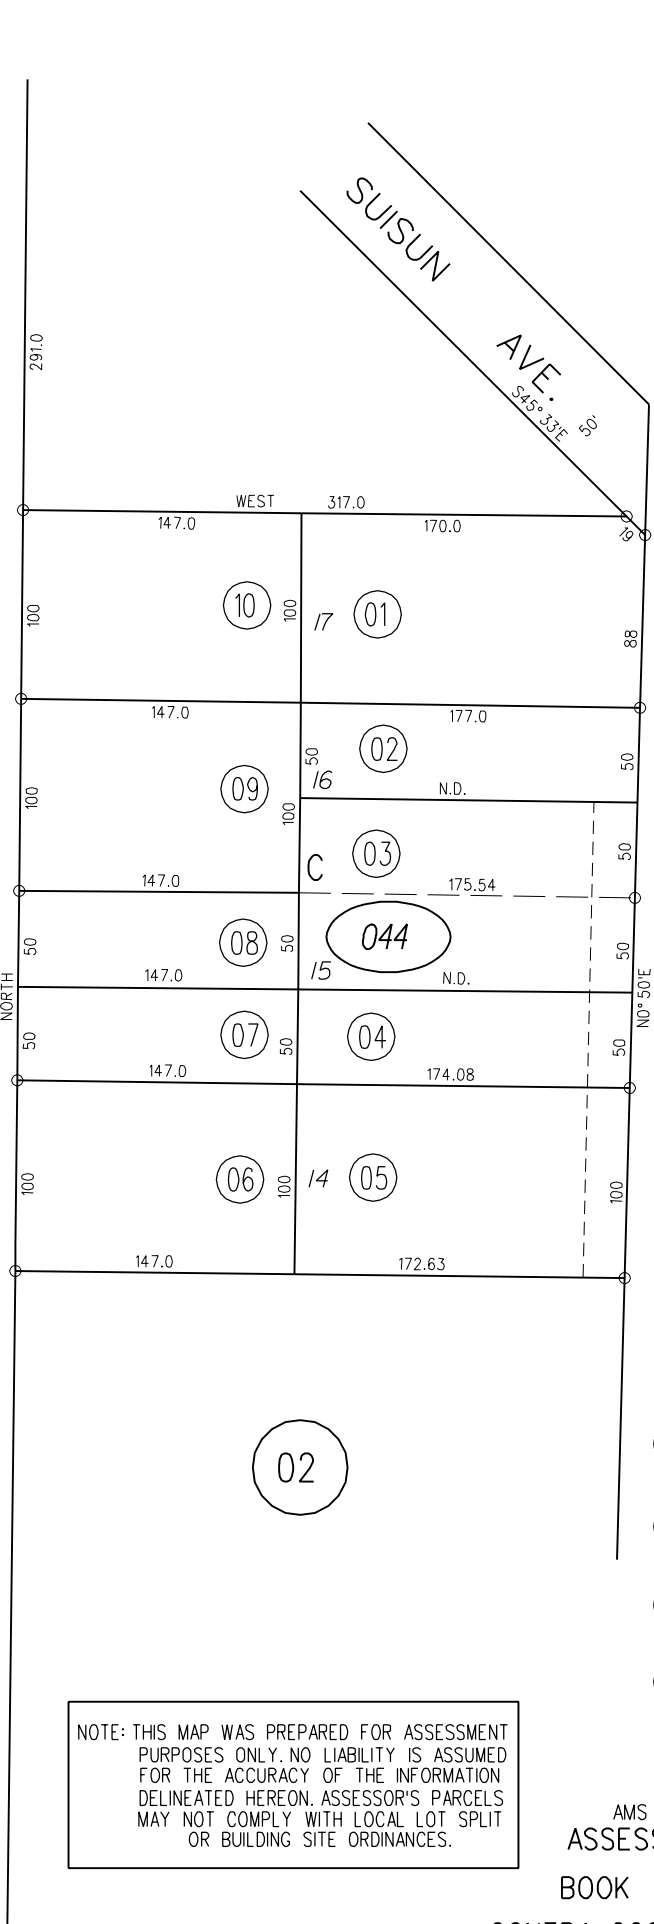

05

- 041
- 042
- 043
- 044

NOTE: THIS MAP WAS PREPARED FOR ASSESSMENT PURPOSES ONLY. NO LIABILITY IS ASSUMED FOR THE ACCURACY OF THE INFORMATION DELINEATED HEREON. ASSESSOR'S PARCELS MAY NOT COMPLY WITH LOCAL LOT SPLIT OR BUILDING SITE ORDINANCES.

