


M.B.
142

TAX CODE AREA

A-1962 ROLL - TRACT 2895 M.B.82-19
B-1962 ROLL - TRACT 2981 M.B.85-26

1"=100'

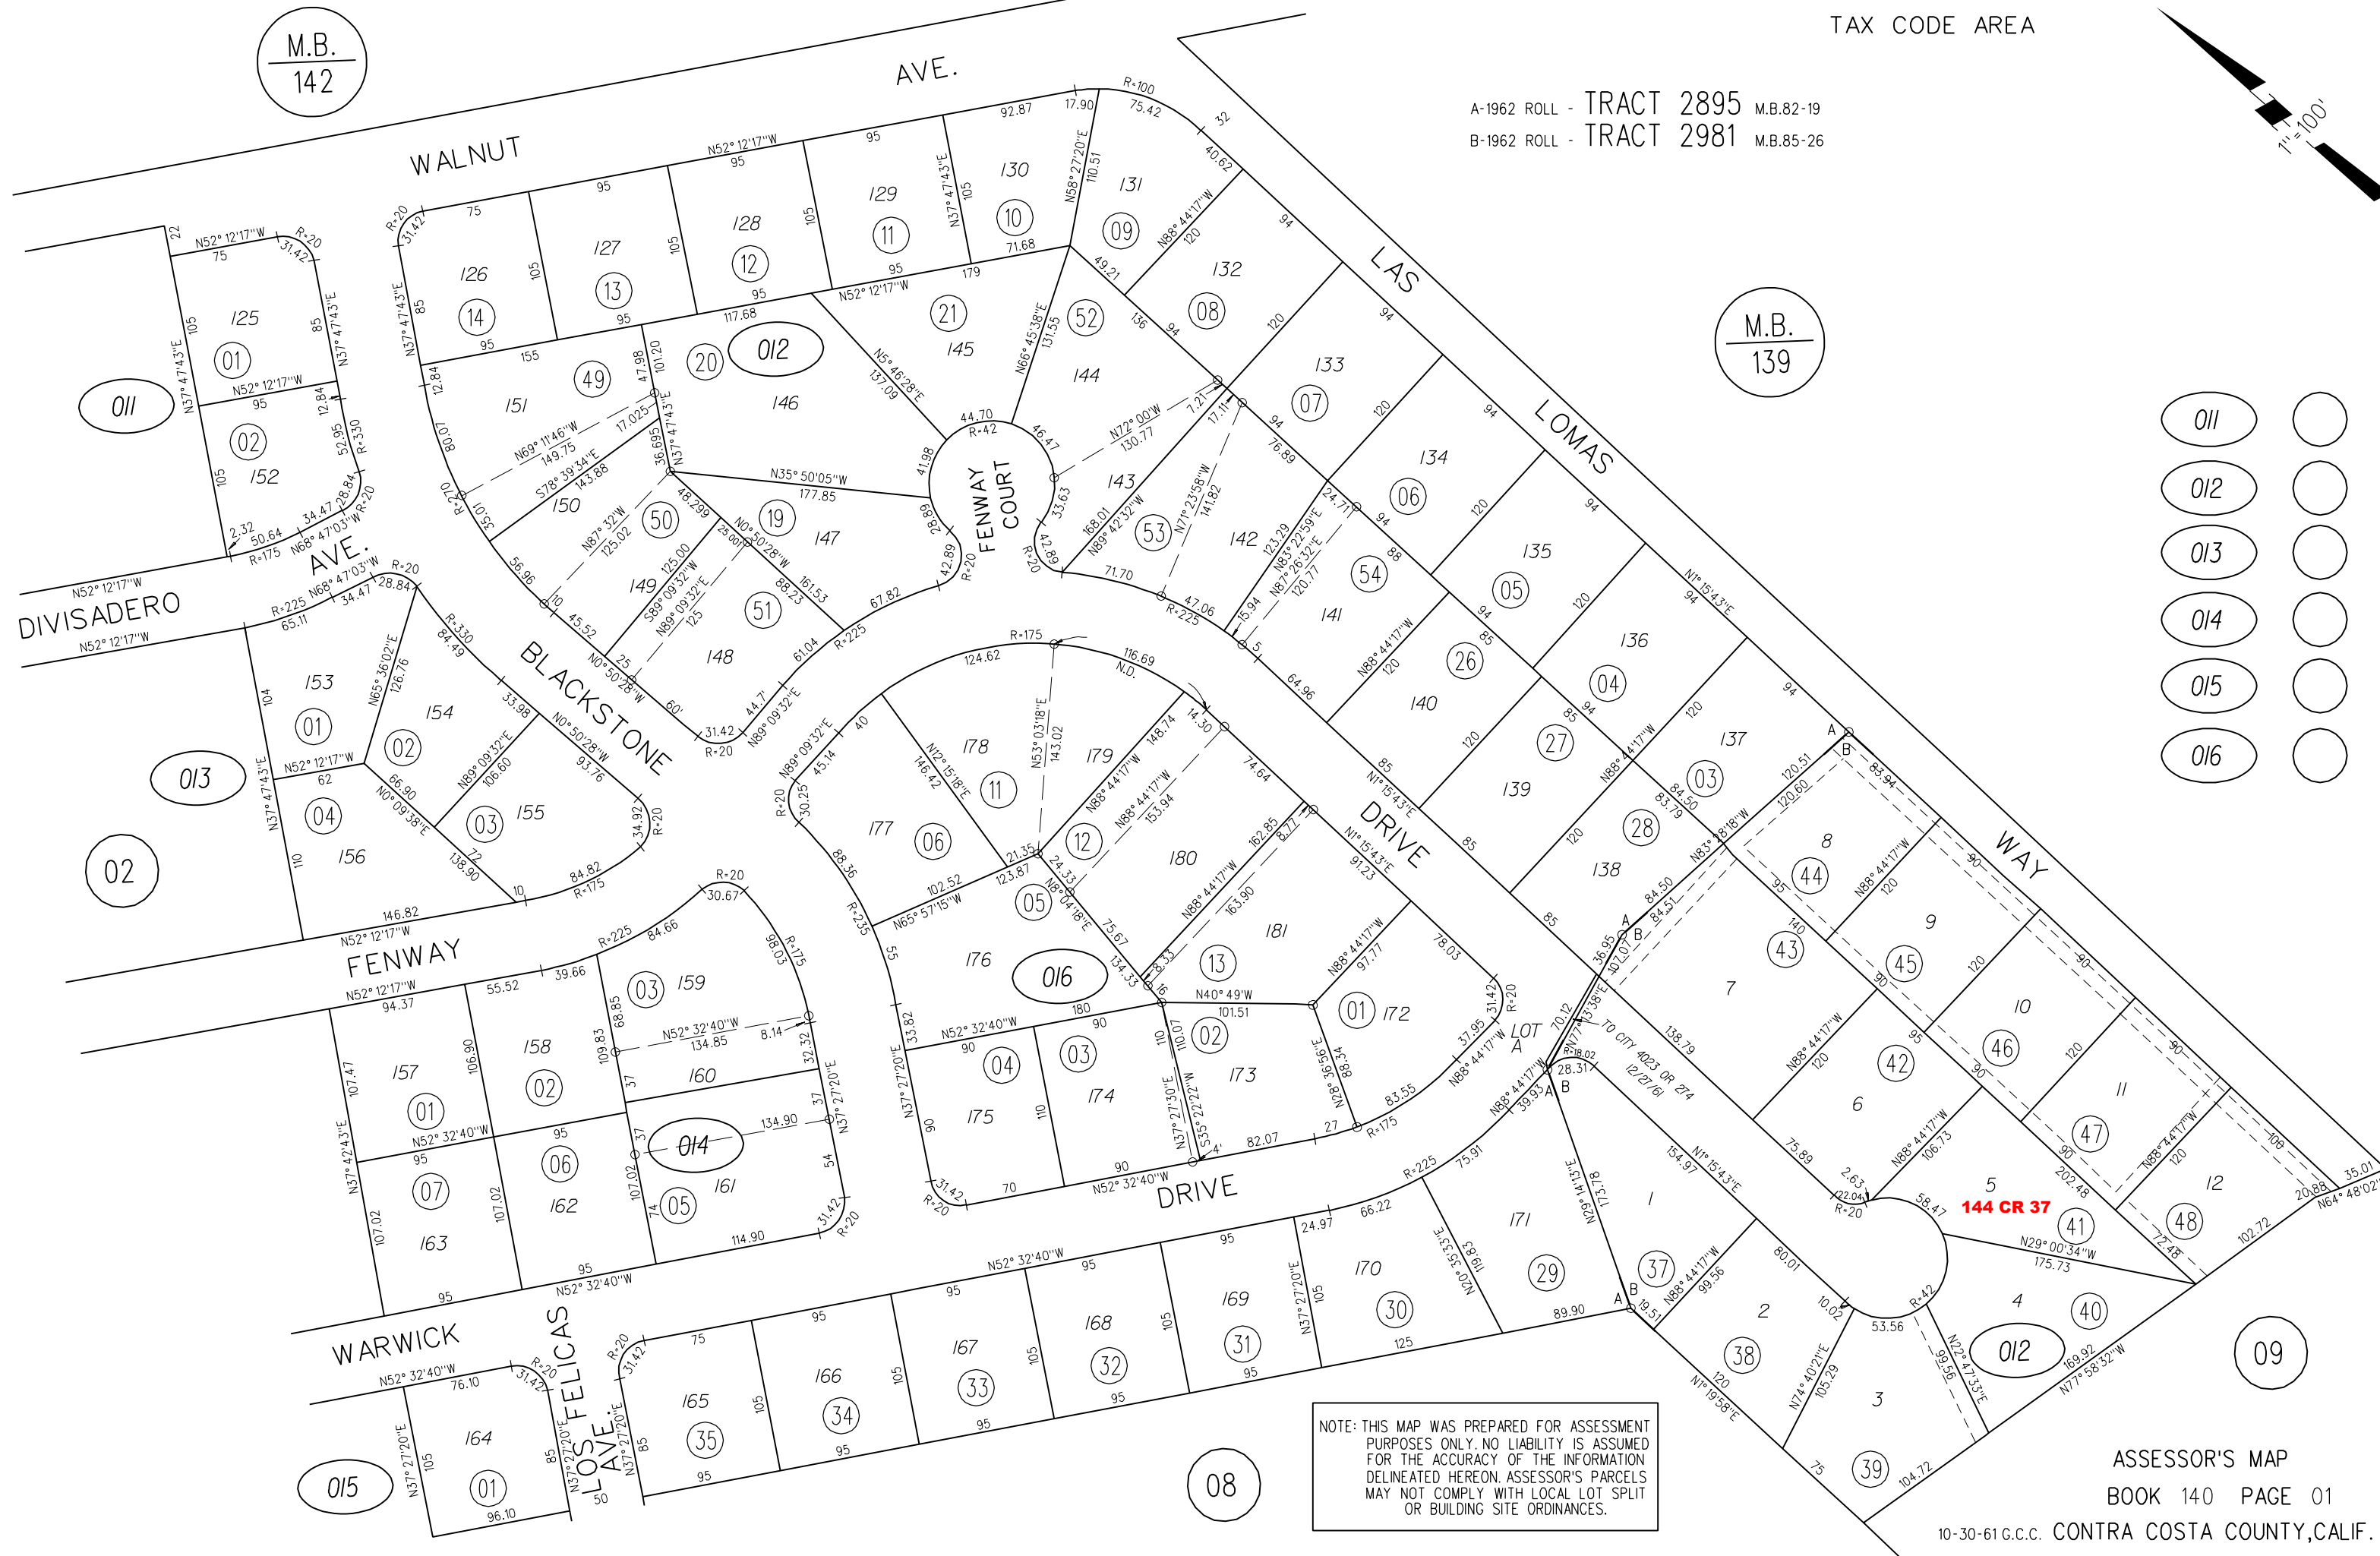

M.B.
139

- 011
- 012
- 013
- 014
- 015
- 016

NOTE: THIS MAP WAS PREPARED FOR ASSESSMENT PURPOSES ONLY. NO LIABILITY IS ASSUMED FOR THE ACCURACY OF THE INFORMATION DELINEATED HEREON. ASSESSOR'S PARCELS MAY NOT COMPLY WITH LOCAL LOT SPLIT OR BUILDING SITE ORDINANCES.

ASSESSOR'S MAP
BOOK 140 PAGE 01

10-30-61 G.C.C. CONTRA COSTA COUNTY, CALIF.