


- A - LUIGI DE MARTINI TRACT M.B. 7-157
- B - TRACT 2206 (WOODSIDE ACRES UNIT NO. 2) M.B. 61-23
- C - TRACT 3116 (COLONY PARK UNIT NO. 5) M.B. 95-19
- 1- 79P.M.42 8-7-79

NOTE: THIS MAP WAS PREPARED FOR ASSESSMENT PURPOSES ONLY. NO LIABILITY IS ASSUMED FOR THE ACCURACY OF THE INFORMATION DELINEATED HEREON. ASSESSOR'S PARCELS MAY NOT COMPLY WITH LOCAL LOT SPLIT OR BUILDING SITE ORDINANCES.

- 141
- 142
- 143
- 144

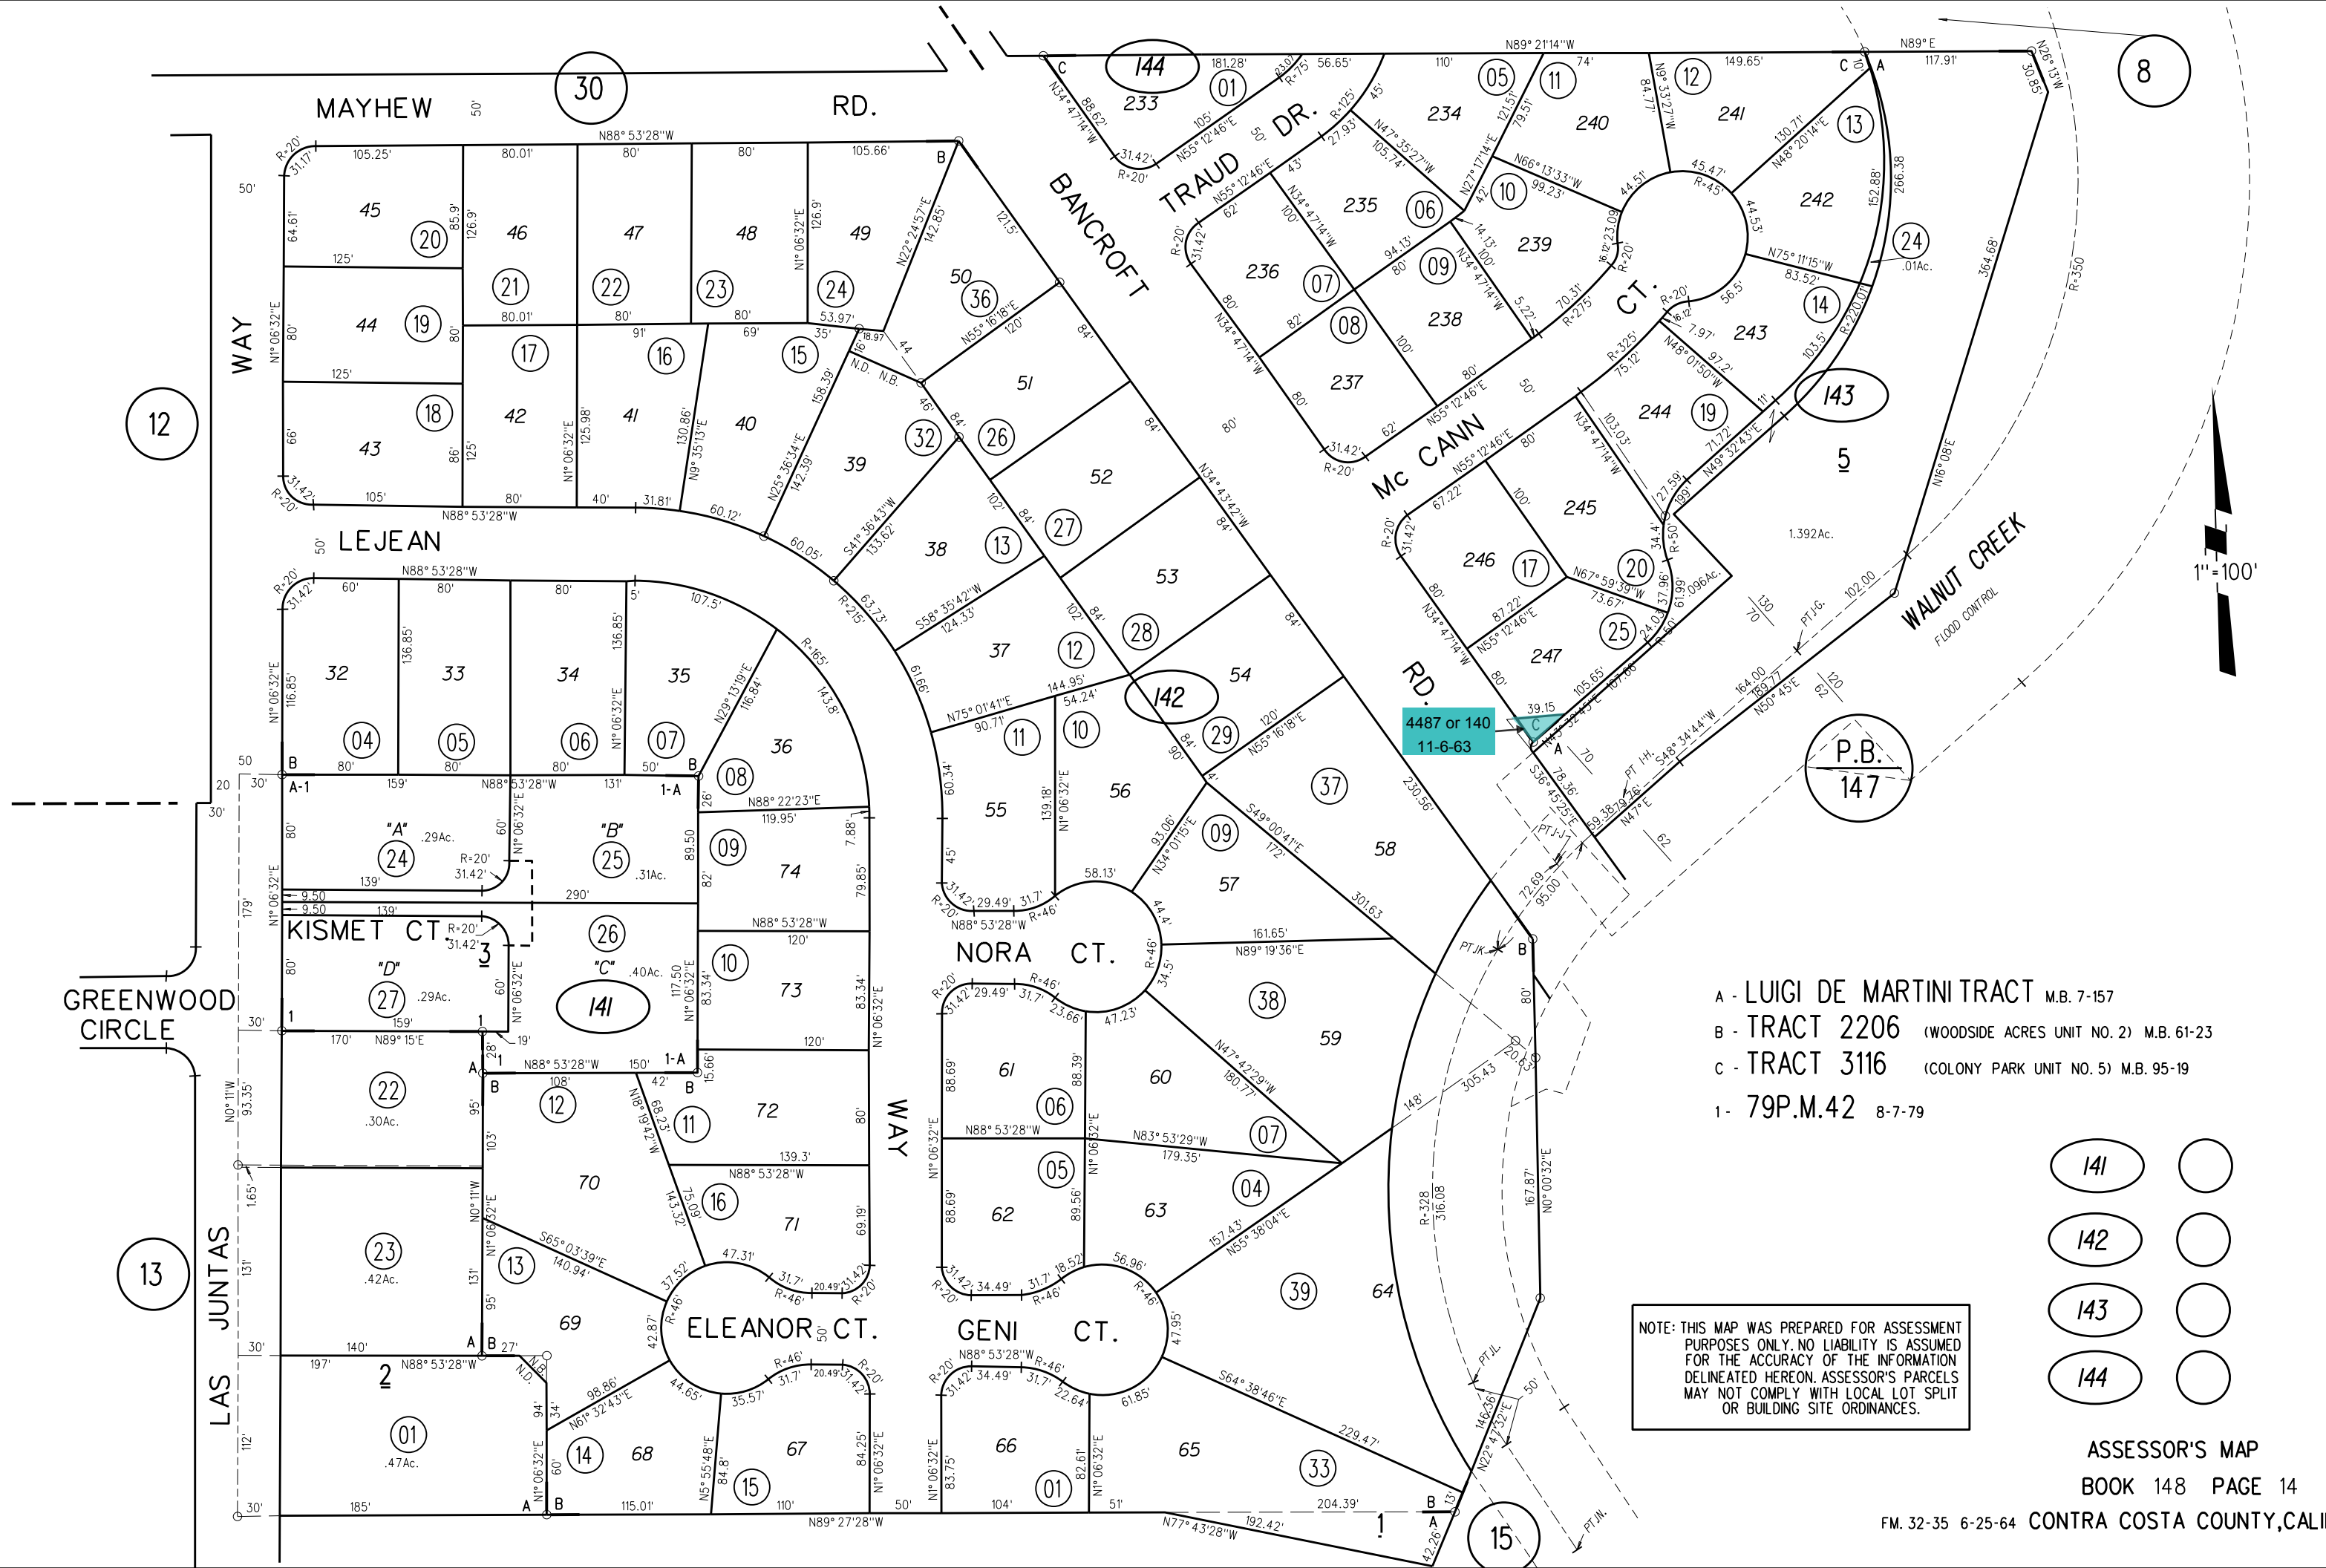

12

13

8

P.B.  
147

4487 or 140  
11-6-63

- A - LUIGI DE MARTINI TRACT M.B. 7-157
- B - TRACT 2206 (WOODSIDE ACRES UNIT NO. 2) M.B. 61-23
- C - TRACT 3116 (COLONY PARK UNIT NO. 5) M.B. 95-19
- 1 - 79P.M.42 8-7-79

NOTE: THIS MAP WAS PREPARED FOR ASSESSMENT PURPOSES ONLY. NO LIABILITY IS ASSUMED FOR THE ACCURACY OF THE INFORMATION DELINEATED HEREON. ASSESSOR'S PARCELS MAY NOT COMPLY WITH LOCAL LOT SPLIT OR BUILDING SITE ORDINANCES.

- 141
- 142
- 143
- 144

