


CON. TO OFFER
7453 OR 557
03-13-75

CON. TO OFFER
7453 OR 561
03-13-75

CON. TO OFFER
7153 OR 559
03-13-75

DIA
8410 OR 184
07-08-77

56 PM 16
7-8-77

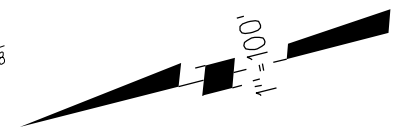

15


20

84

210

210

NOTE: THIS MAP WAS PREPARED FOR ASSESSMENT PURPOSES ONLY. NO LIABILITY IS ASSUMED FOR THE ACCURACY OF THE INFORMATION DELINEATED HEREON. ASSESSOR'S PARCELS MAY NOT COMPLY WITH LOCAL LOT SPLIT OR BUILDING SITE ORDINANCES.

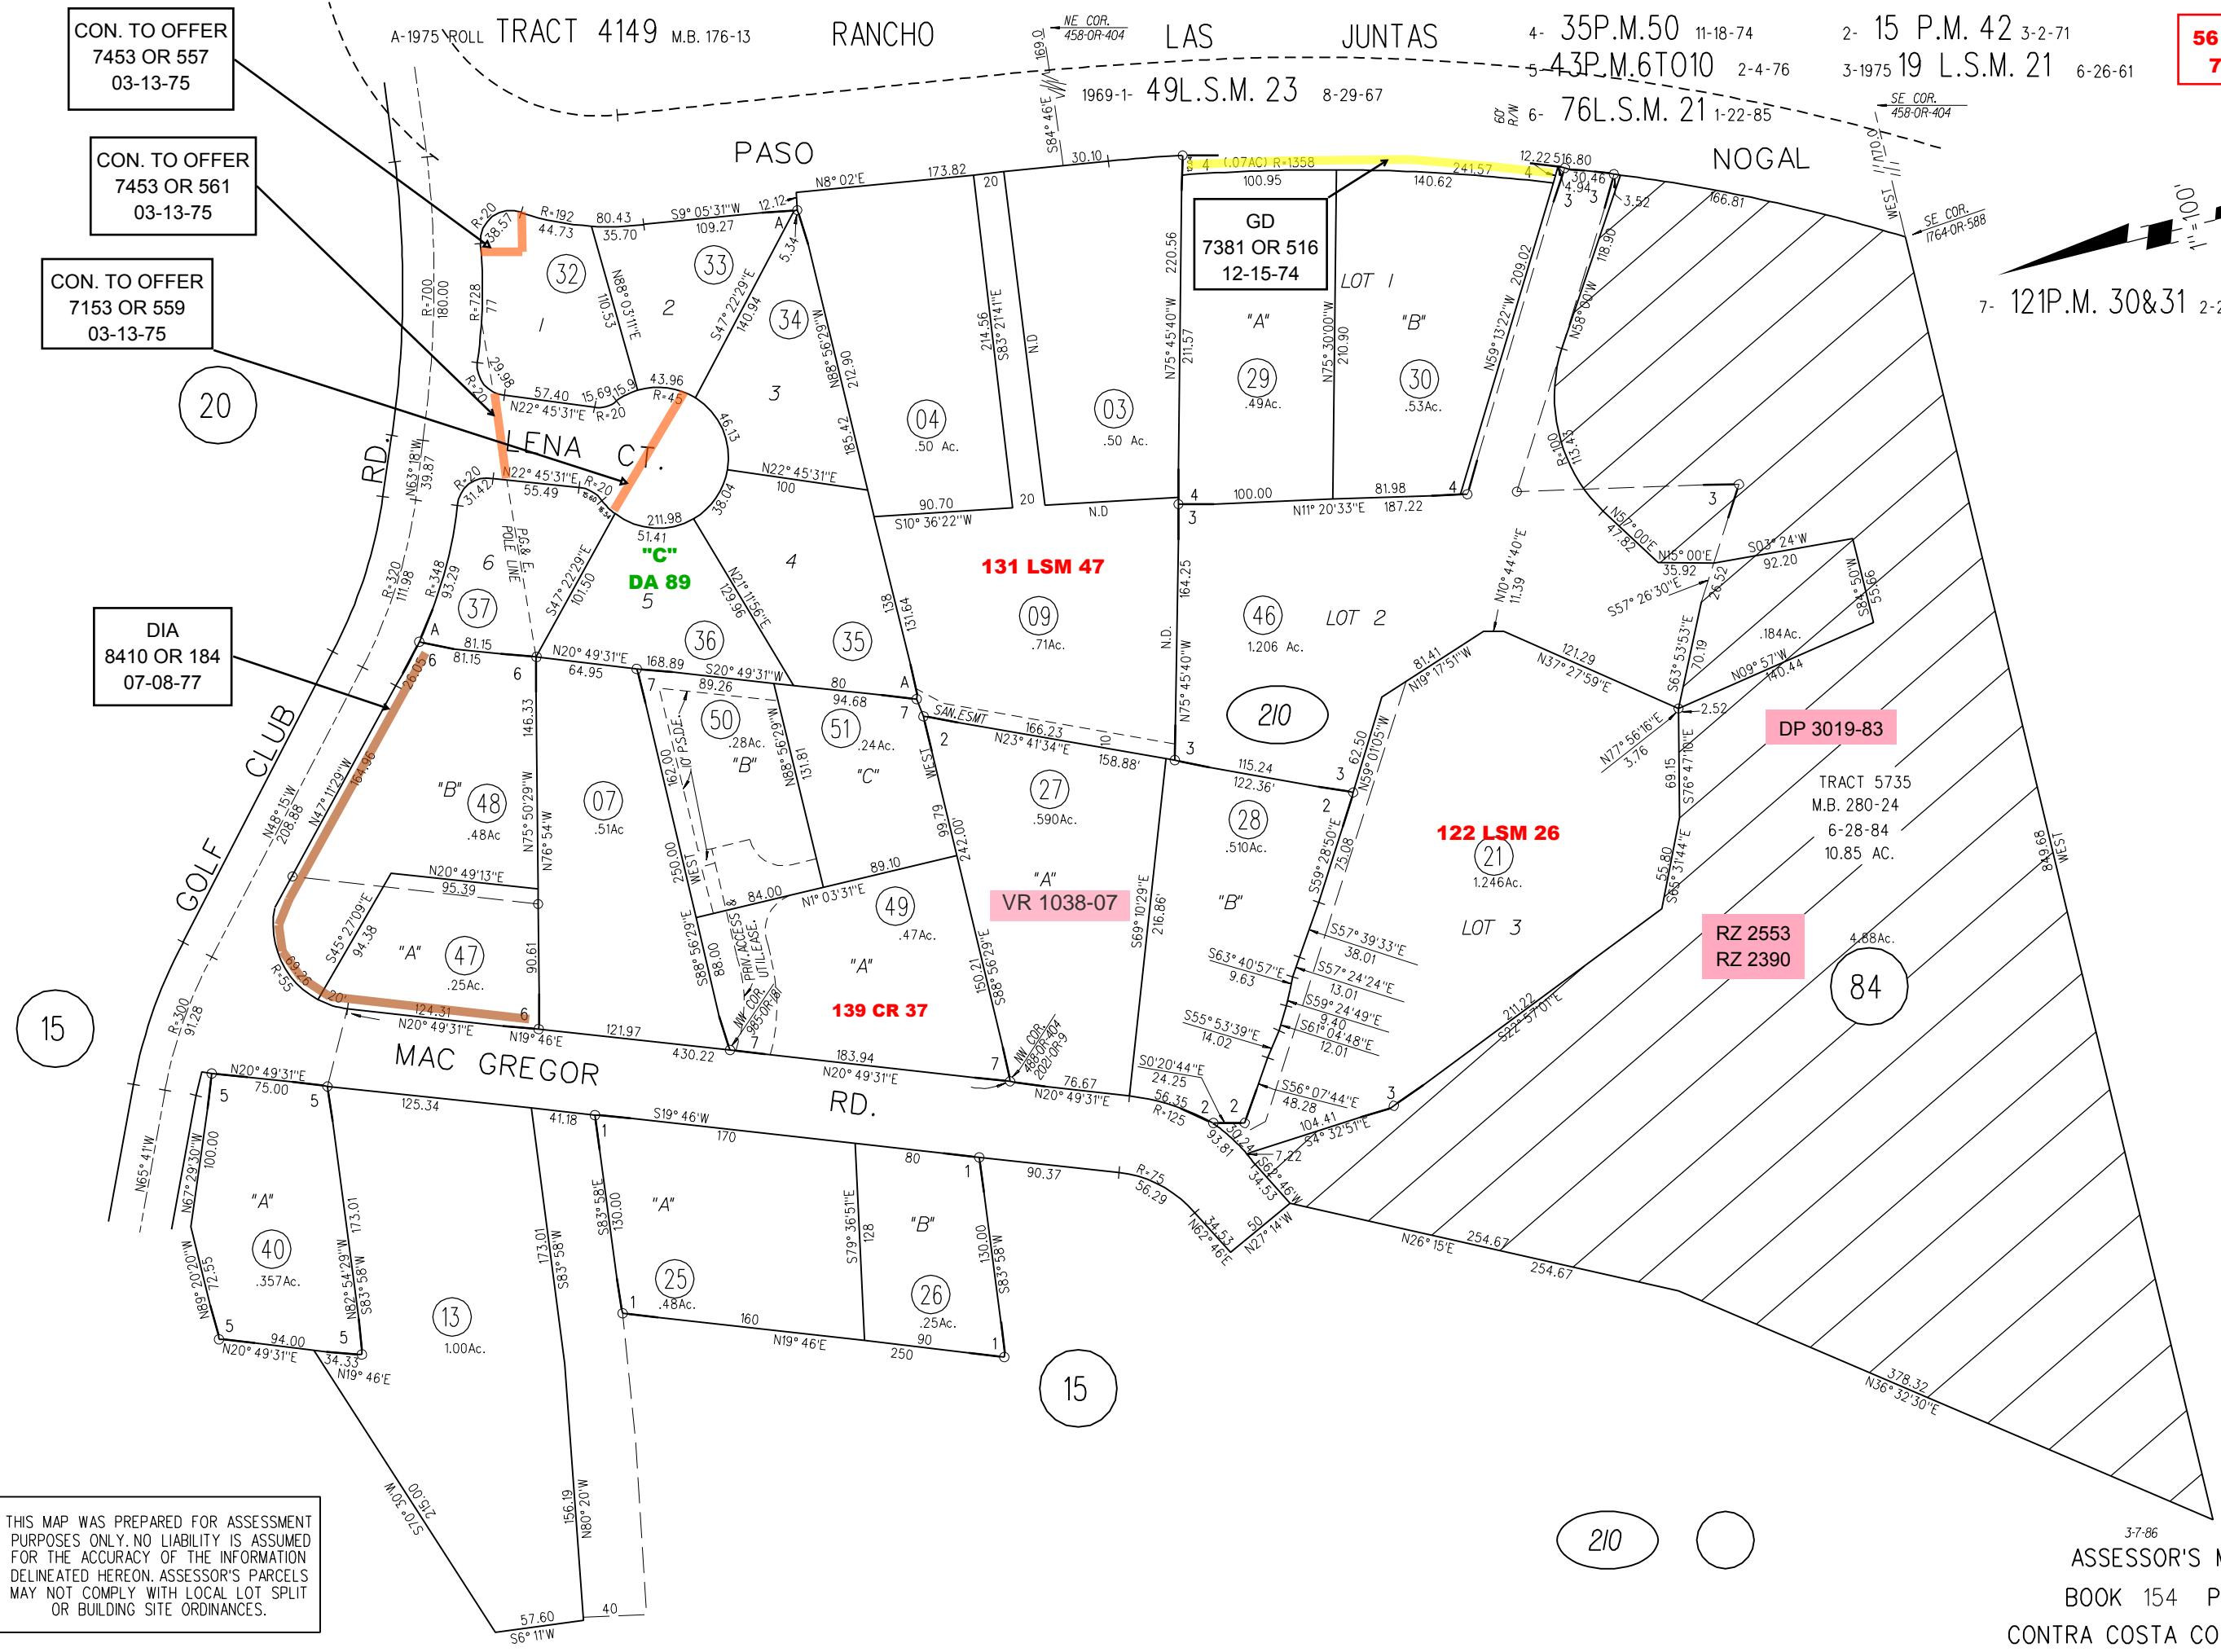


CON. TO OFFER
7453 OR 557
03-13-75

CON. TO OFFER
7453 OR 561
03-13-75

CON. TO OFFER
7153 OR 559
03-13-75

DIA
8410 OR 184
07-08-77

56 PM 16
7-8-77

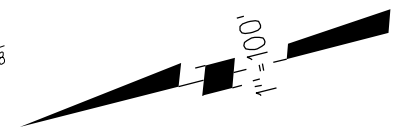

15

20

84

210

210

NOTE: THIS MAP WAS PREPARED FOR ASSESSMENT PURPOSES ONLY. NO LIABILITY IS ASSUMED FOR THE ACCURACY OF THE INFORMATION DELINEATED HEREON. ASSESSOR'S PARCELS MAY NOT COMPLY WITH LOCAL LOT SPLIT OR BUILDING SITE ORDINANCES.