


RANCHO LAS JUNTAS
RANCHO MONTE DEL DIABLO

1- 91PM41 12/29/1980

LP 2073-00
LP 2205-84

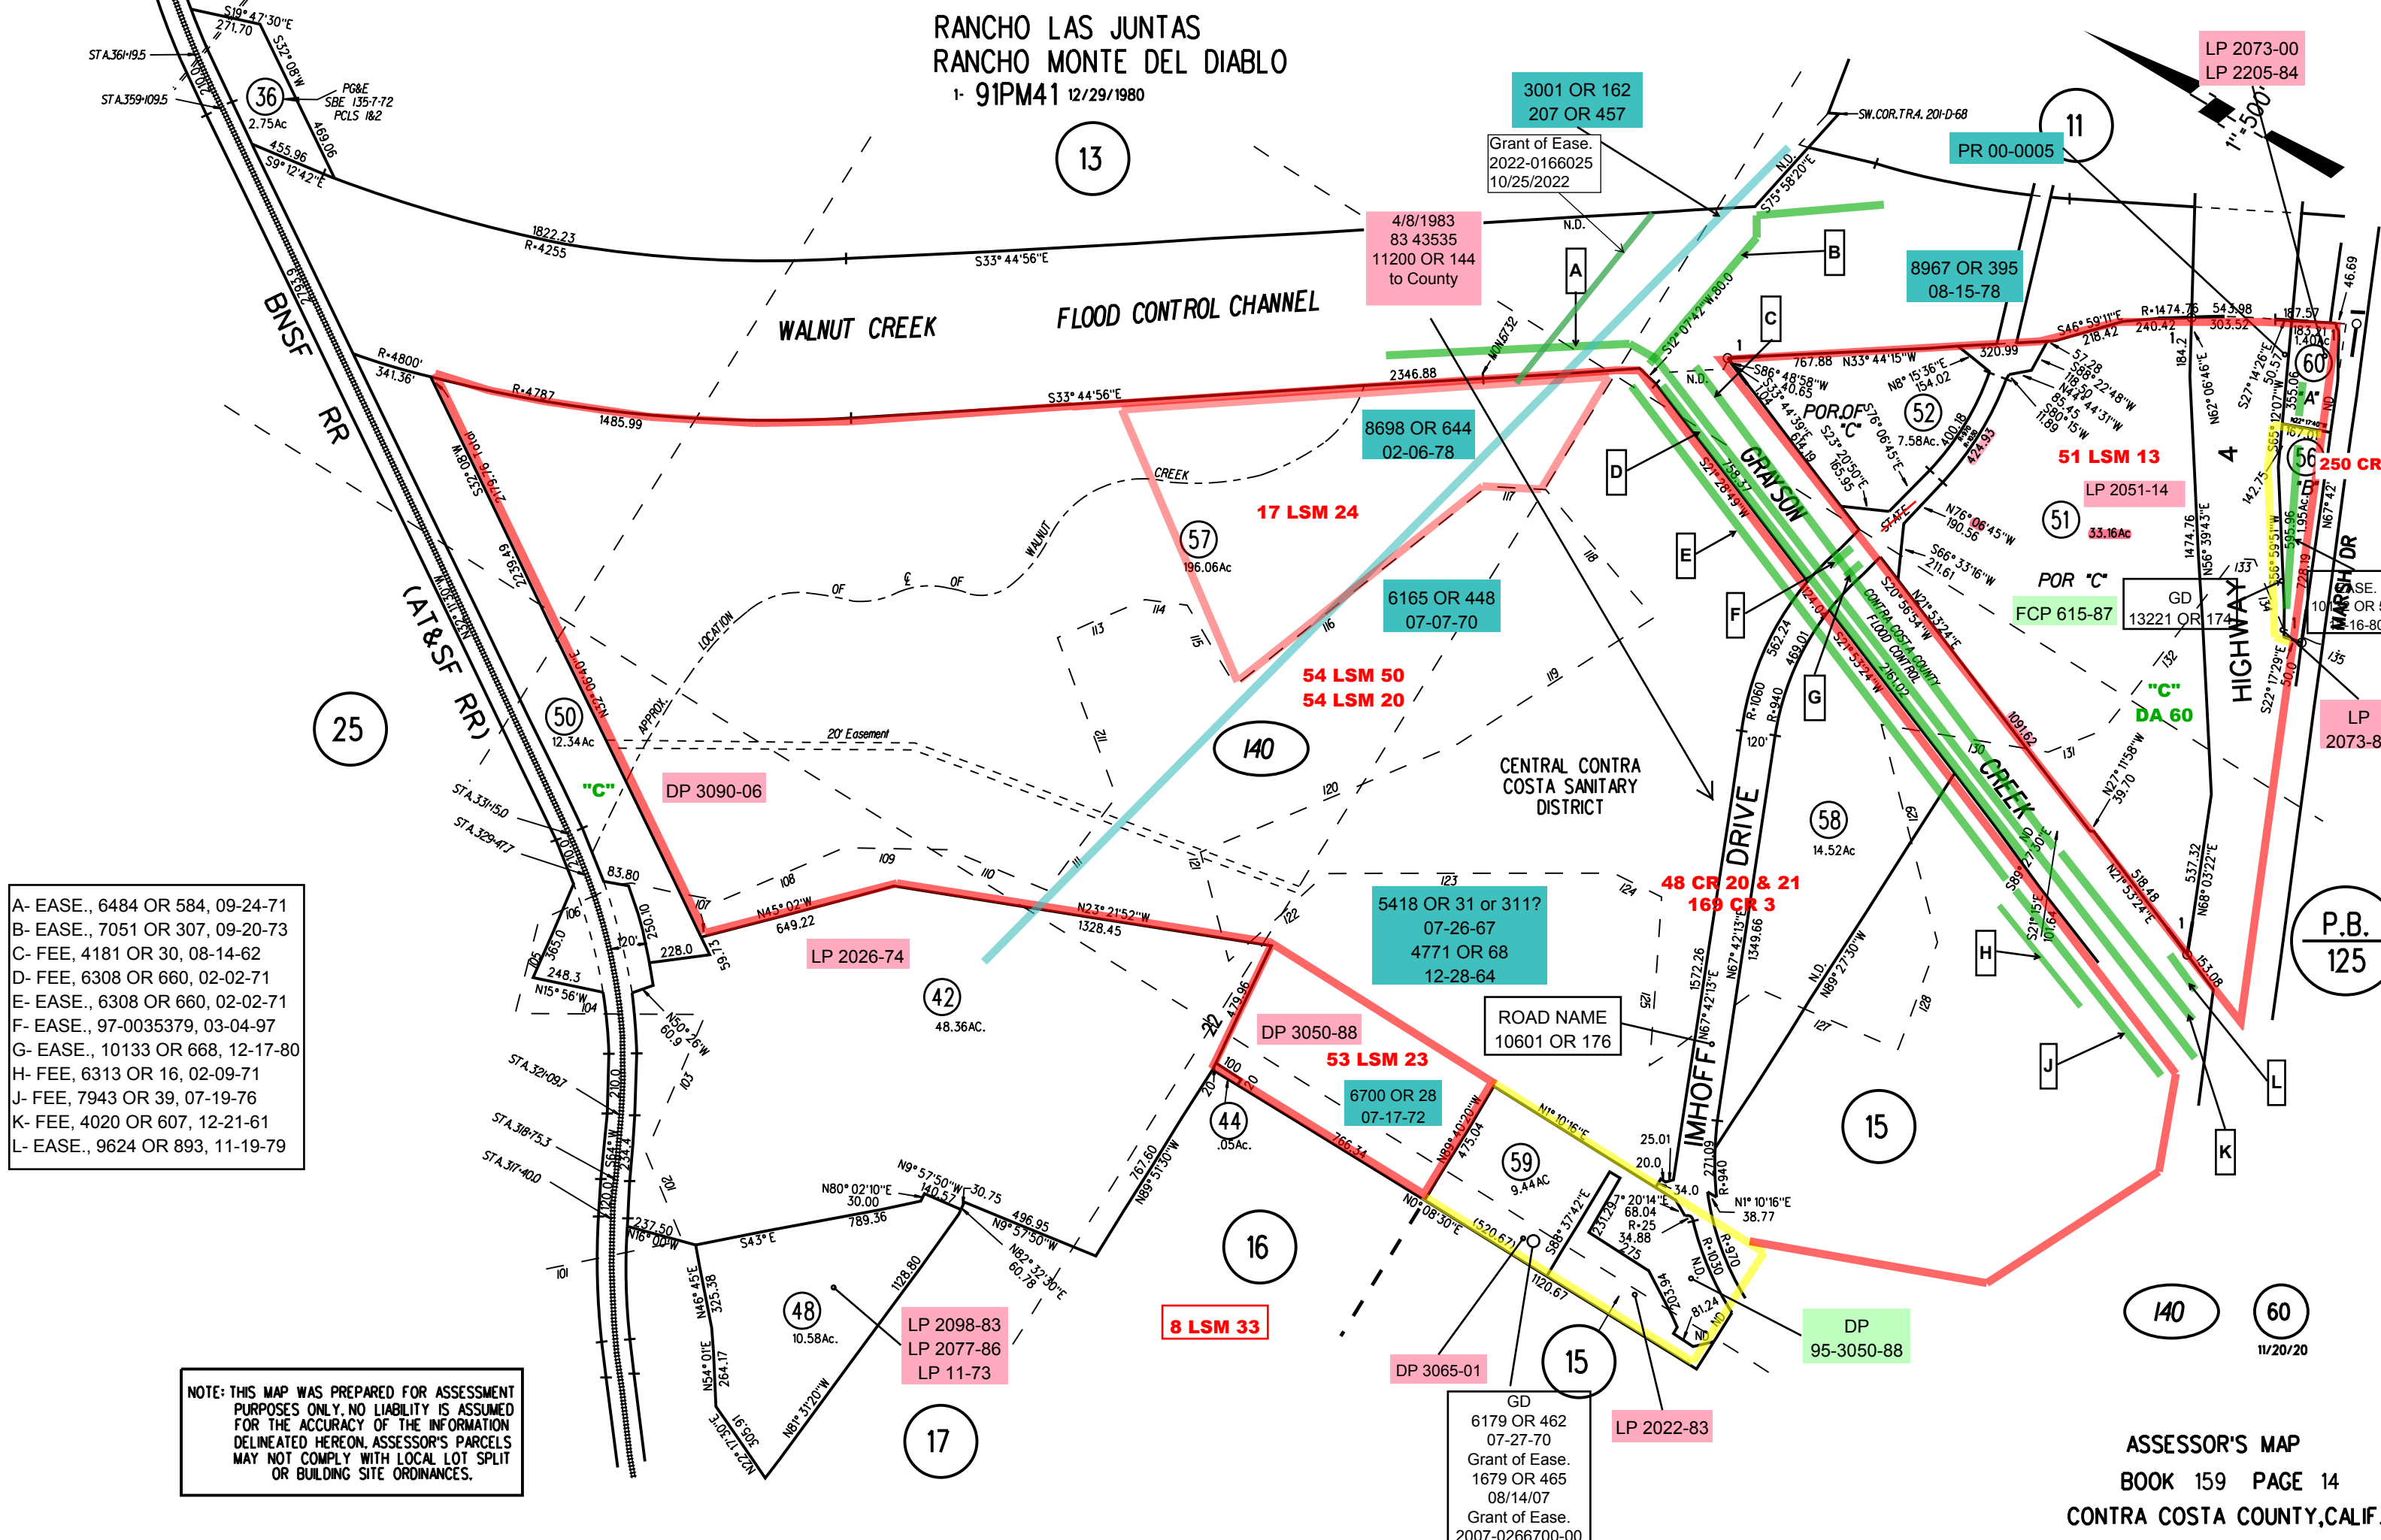

- A- EASE., 6484 OR 584, 09-24-71
- B- EASE., 7051 OR 307, 09-20-73
- C- FEE, 4181 OR 30, 08-14-62
- D- FEE, 6308 OR 660, 02-02-71
- E- EASE., 6308 OR 660, 02-02-71
- F- EASE., 97-0035379, 03-04-97
- G- EASE., 10133 OR 668, 12-17-80
- H- FEE, 6313 OR 16, 02-09-71
- J- FEE, 7943 OR 39, 07-19-76
- K- FEE, 4020 OR 607, 12-21-61
- L- EASE., 9624 OR 893, 11-19-79

NOTE: THIS MAP WAS PREPARED FOR ASSESSMENT PURPOSES ONLY. NO LIABILITY IS ASSUMED FOR THE ACCURACY OF THE INFORMATION DELINEATED HEREON. ASSESSOR'S PARCELS MAY NOT COMPLY WITH LOCAL LOT SPLIT OR BUILDING SITE ORDINANCES.