

1- RECORD OF SURVEY 43 L.S.M.17 6-20-66
A- BROOKWOOD ACRES M.B. 9-217

PB
166


1969-2- 41 L.S.M.40 4-15-66
1969-3- 3-P.M.-46 -6/6/68

1970-4- 51 L.S.M. 6 -5/13/68
1970-5- 33 L.S.M.19 3/12/65

6- 13 PM 42

1963 ROLL-B- TRACT 2944 M.B.86-27
1965 ROLL C- TRACT 3311 M.B. 100-29

D-1979 ROLL TRACT 5165 MB 211-19
1971-6- 13-P.M.-42 -7/28/70

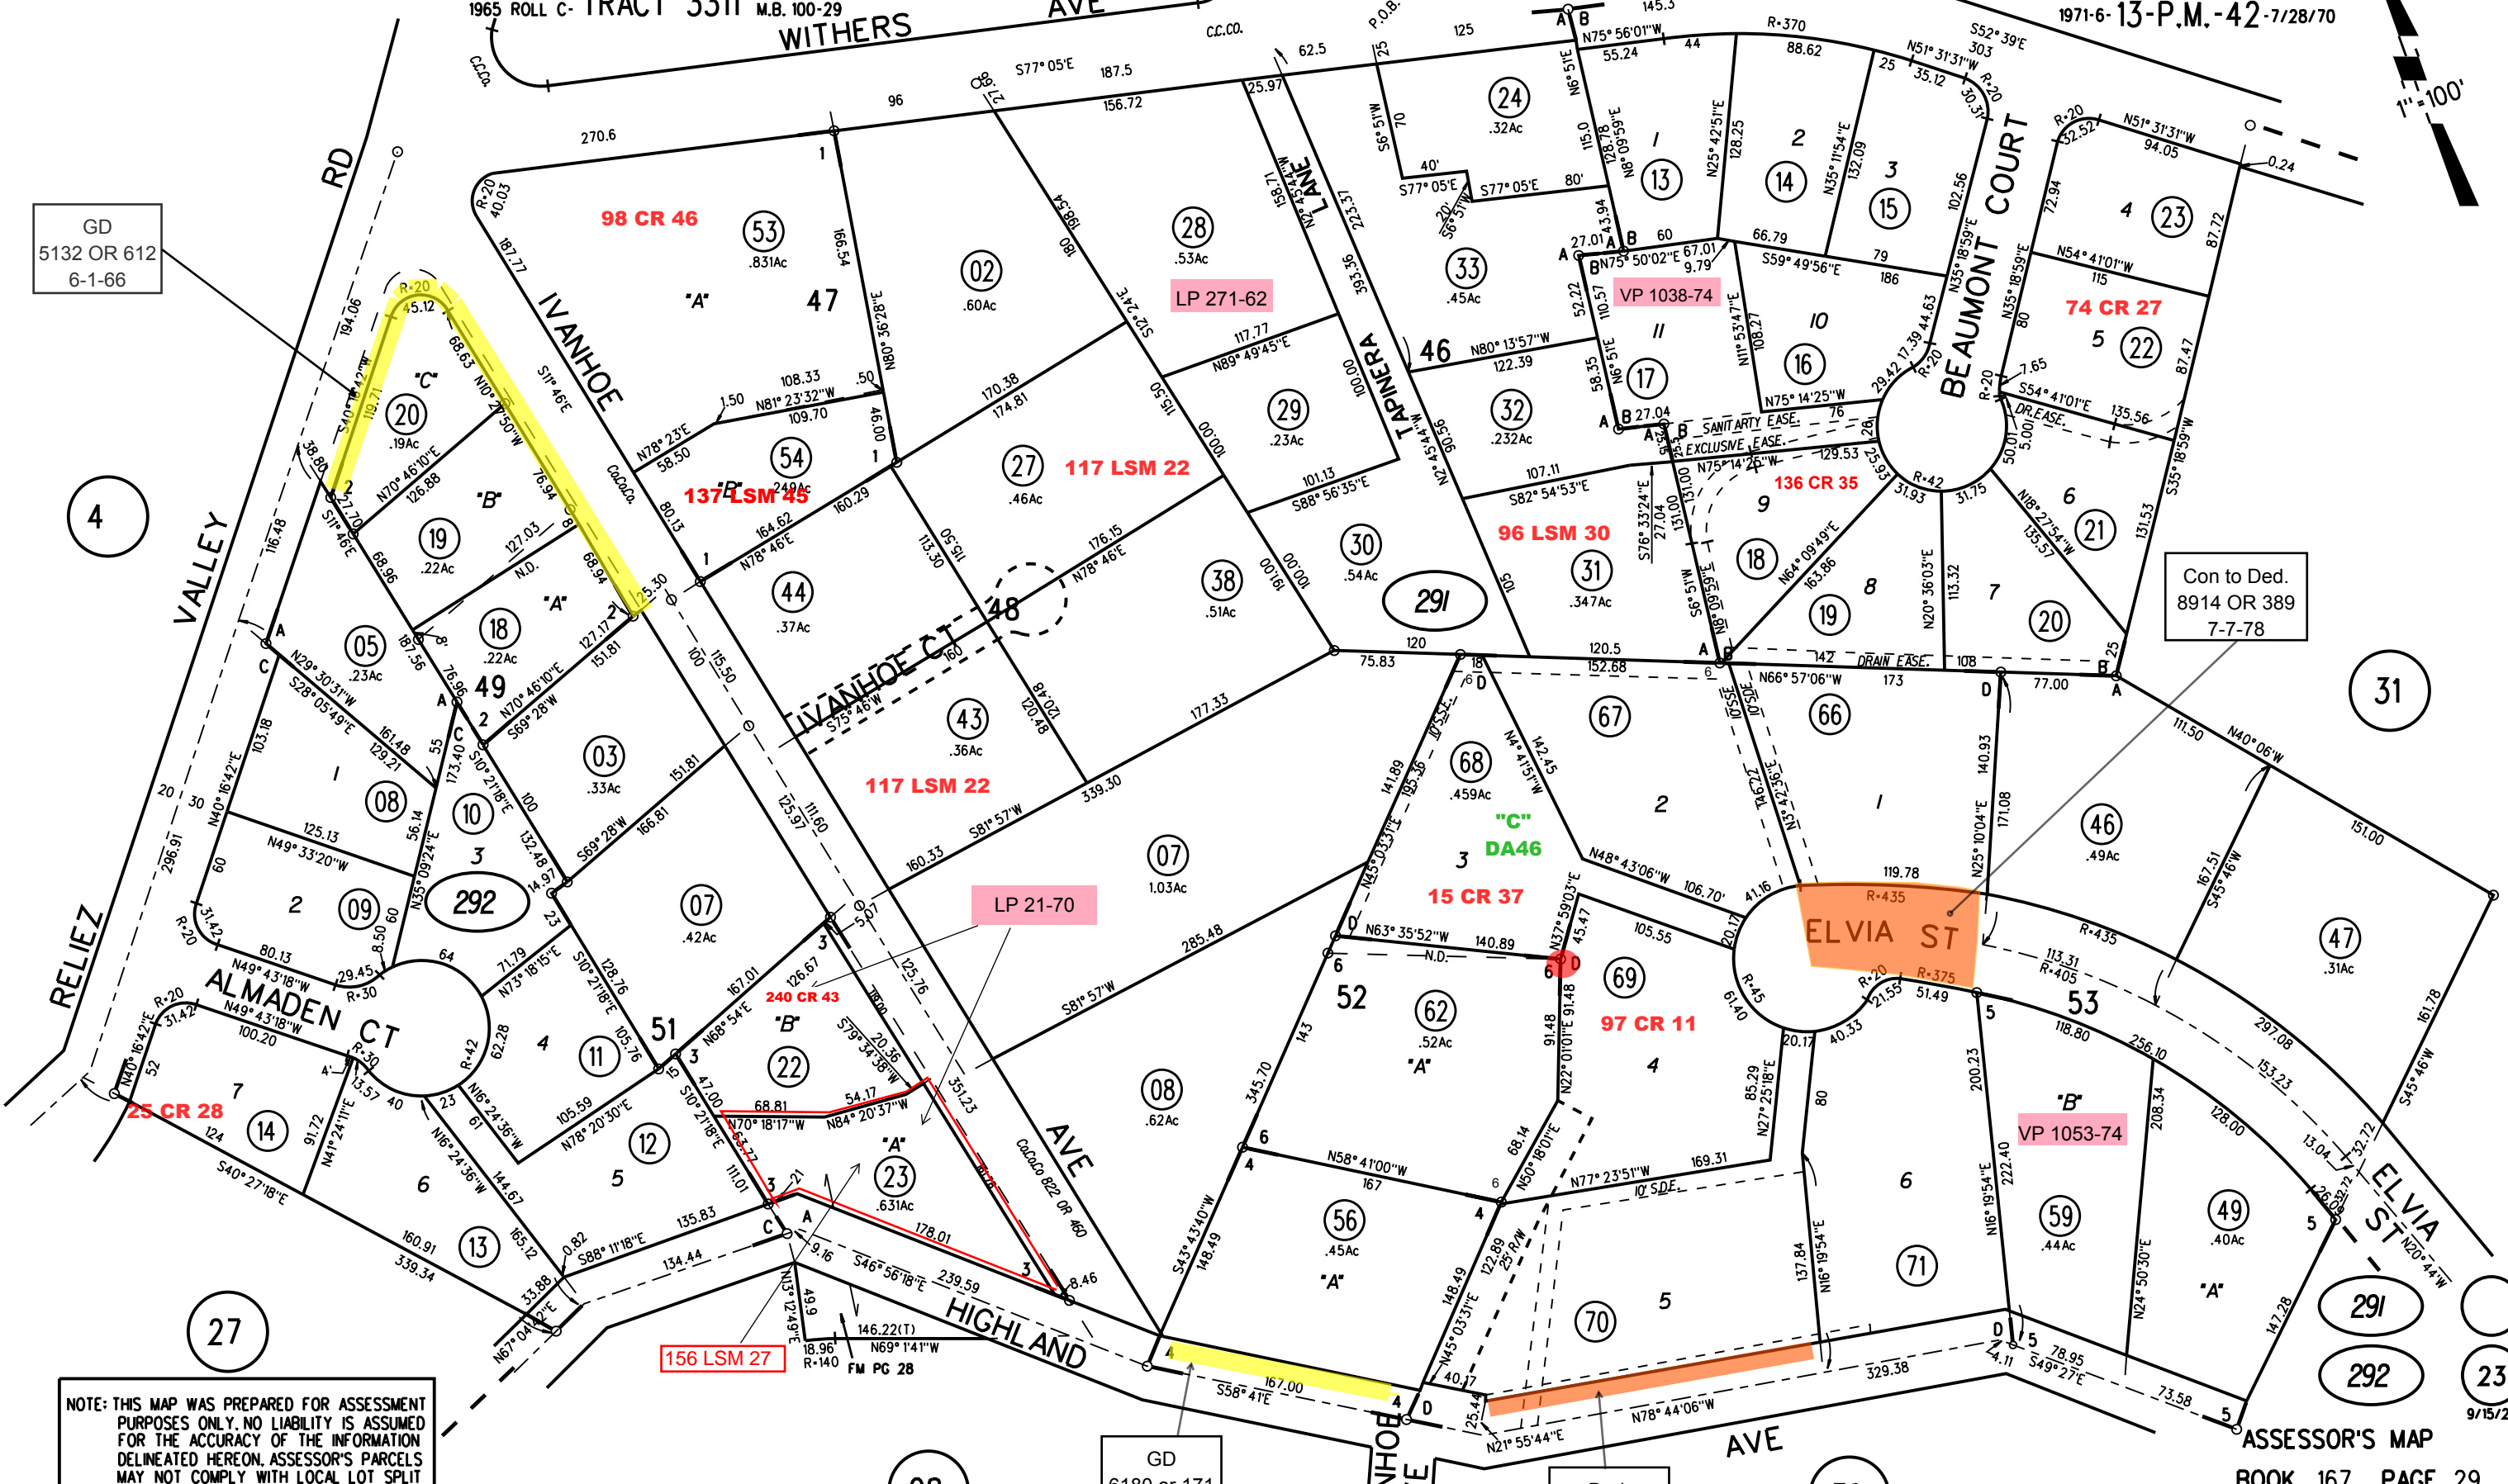

GD
5132 OR 612
6-1-66

Con to Ded.
8914 OR 389
7-7-78

NOTE: THIS MAP WAS PREPARED FOR ASSESSMENT PURPOSES ONLY. NO LIABILITY IS ASSUMED FOR THE ACCURACY OF THE INFORMATION DELINEATED HEREON. ASSESSOR'S PARCELS MAY NOT COMPLY WITH LOCAL LOT SPLIT OR BUILDING SITE ORDINANCES.

GD
6180 or 171
5-19-70

Ded.
6180 or 165
5-19-70

ASSESSOR'S MAP
BOOK 167 PAGE 29
4-2-62 G.C.C. 31-8 & 77-35 CONTRA COSTA COUNTY, CALIF.
Sanborn Date : 19/03/1999