


RANCHO LAS JUNTAS

1- 26PM20 2/8/73

2- 203PM28 10/24/08 (1111 CIVIC PARK PLAZA, CONDOS)

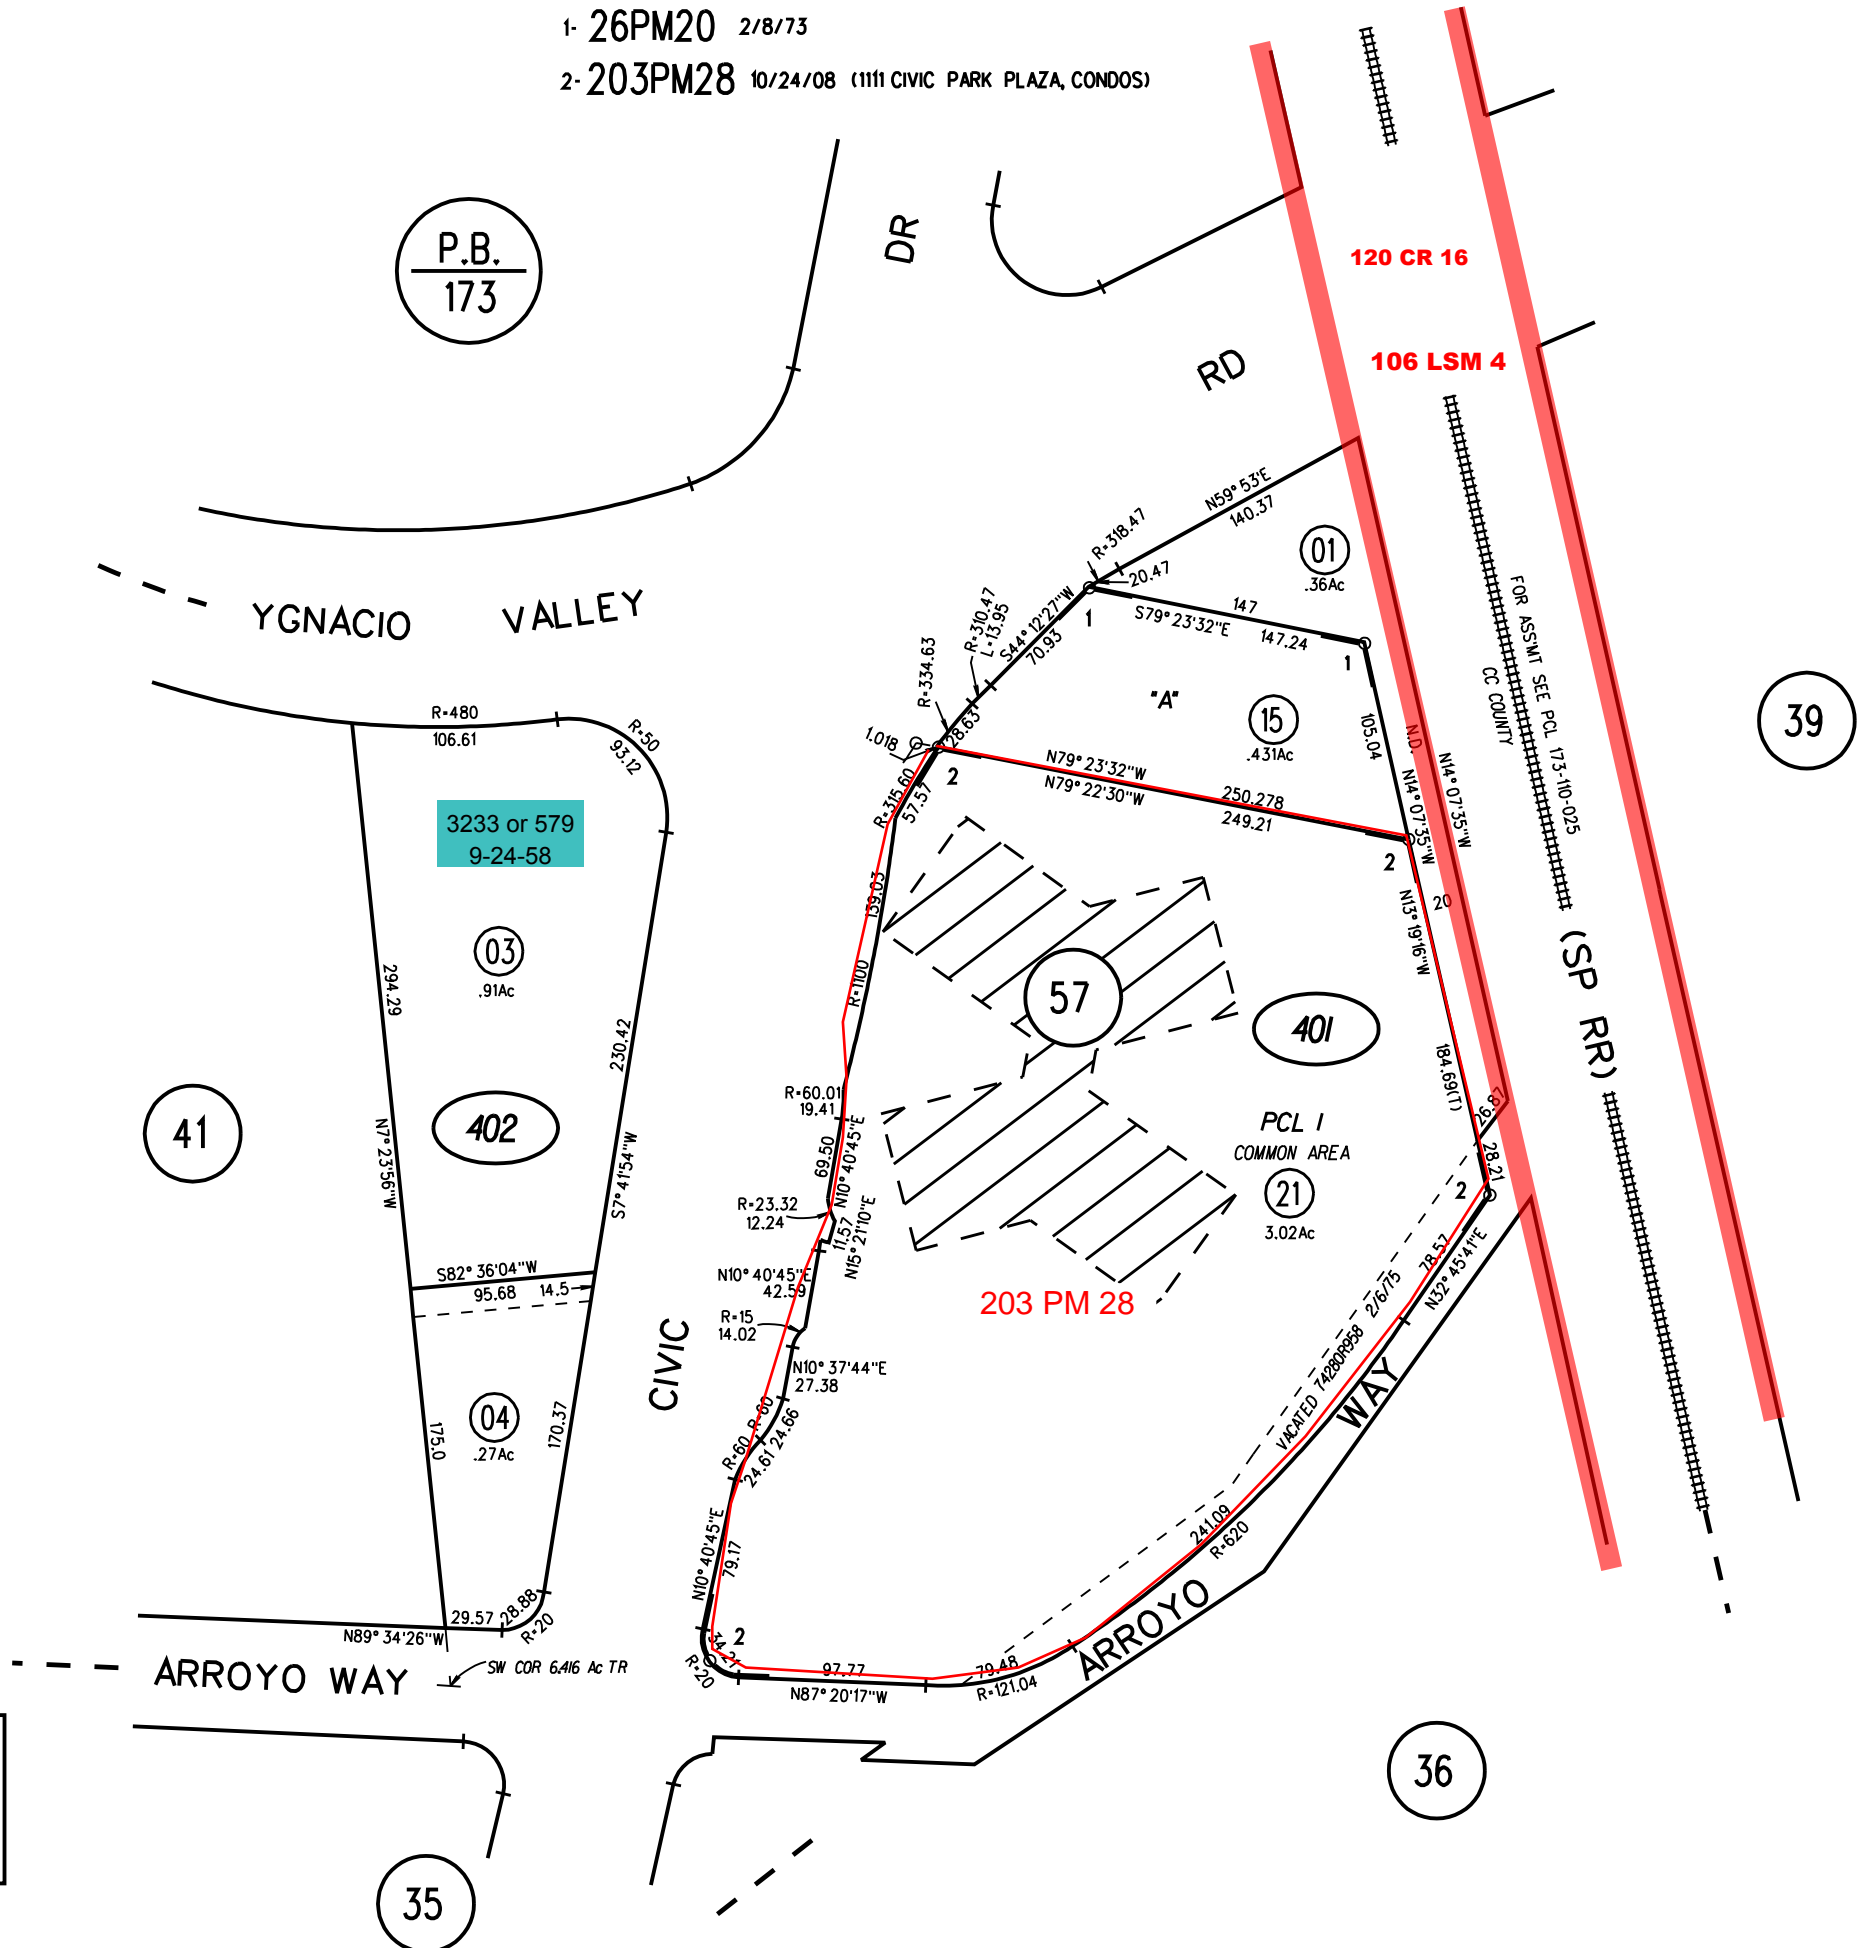

P.B.
173

YGNACIO VALLEY

3233 or 579
9-24-58

41

402

04
.27Ac

ARROYO WAY

35

DR

RD

120 CR 16

106 LSM 4

01
.36Ac

15
.431Ac

39

57

401

PCL I
COMMON AREA

21
3.02Ac

203 PM 28

ARROYO WAY

36



NOTE: THIS MAP WAS PREPARED FOR ASSESSMENT PURPOSES ONLY. NO LIABILITY IS ASSUMED FOR THE ACCURACY OF THE INFORMATION DELINEATED HEREON. ASSESSOR'S PARCELS MAY NOT COMPLY WITH LOCAL LOT SPLIT OR BUILDING SITE ORDINANCES.

