
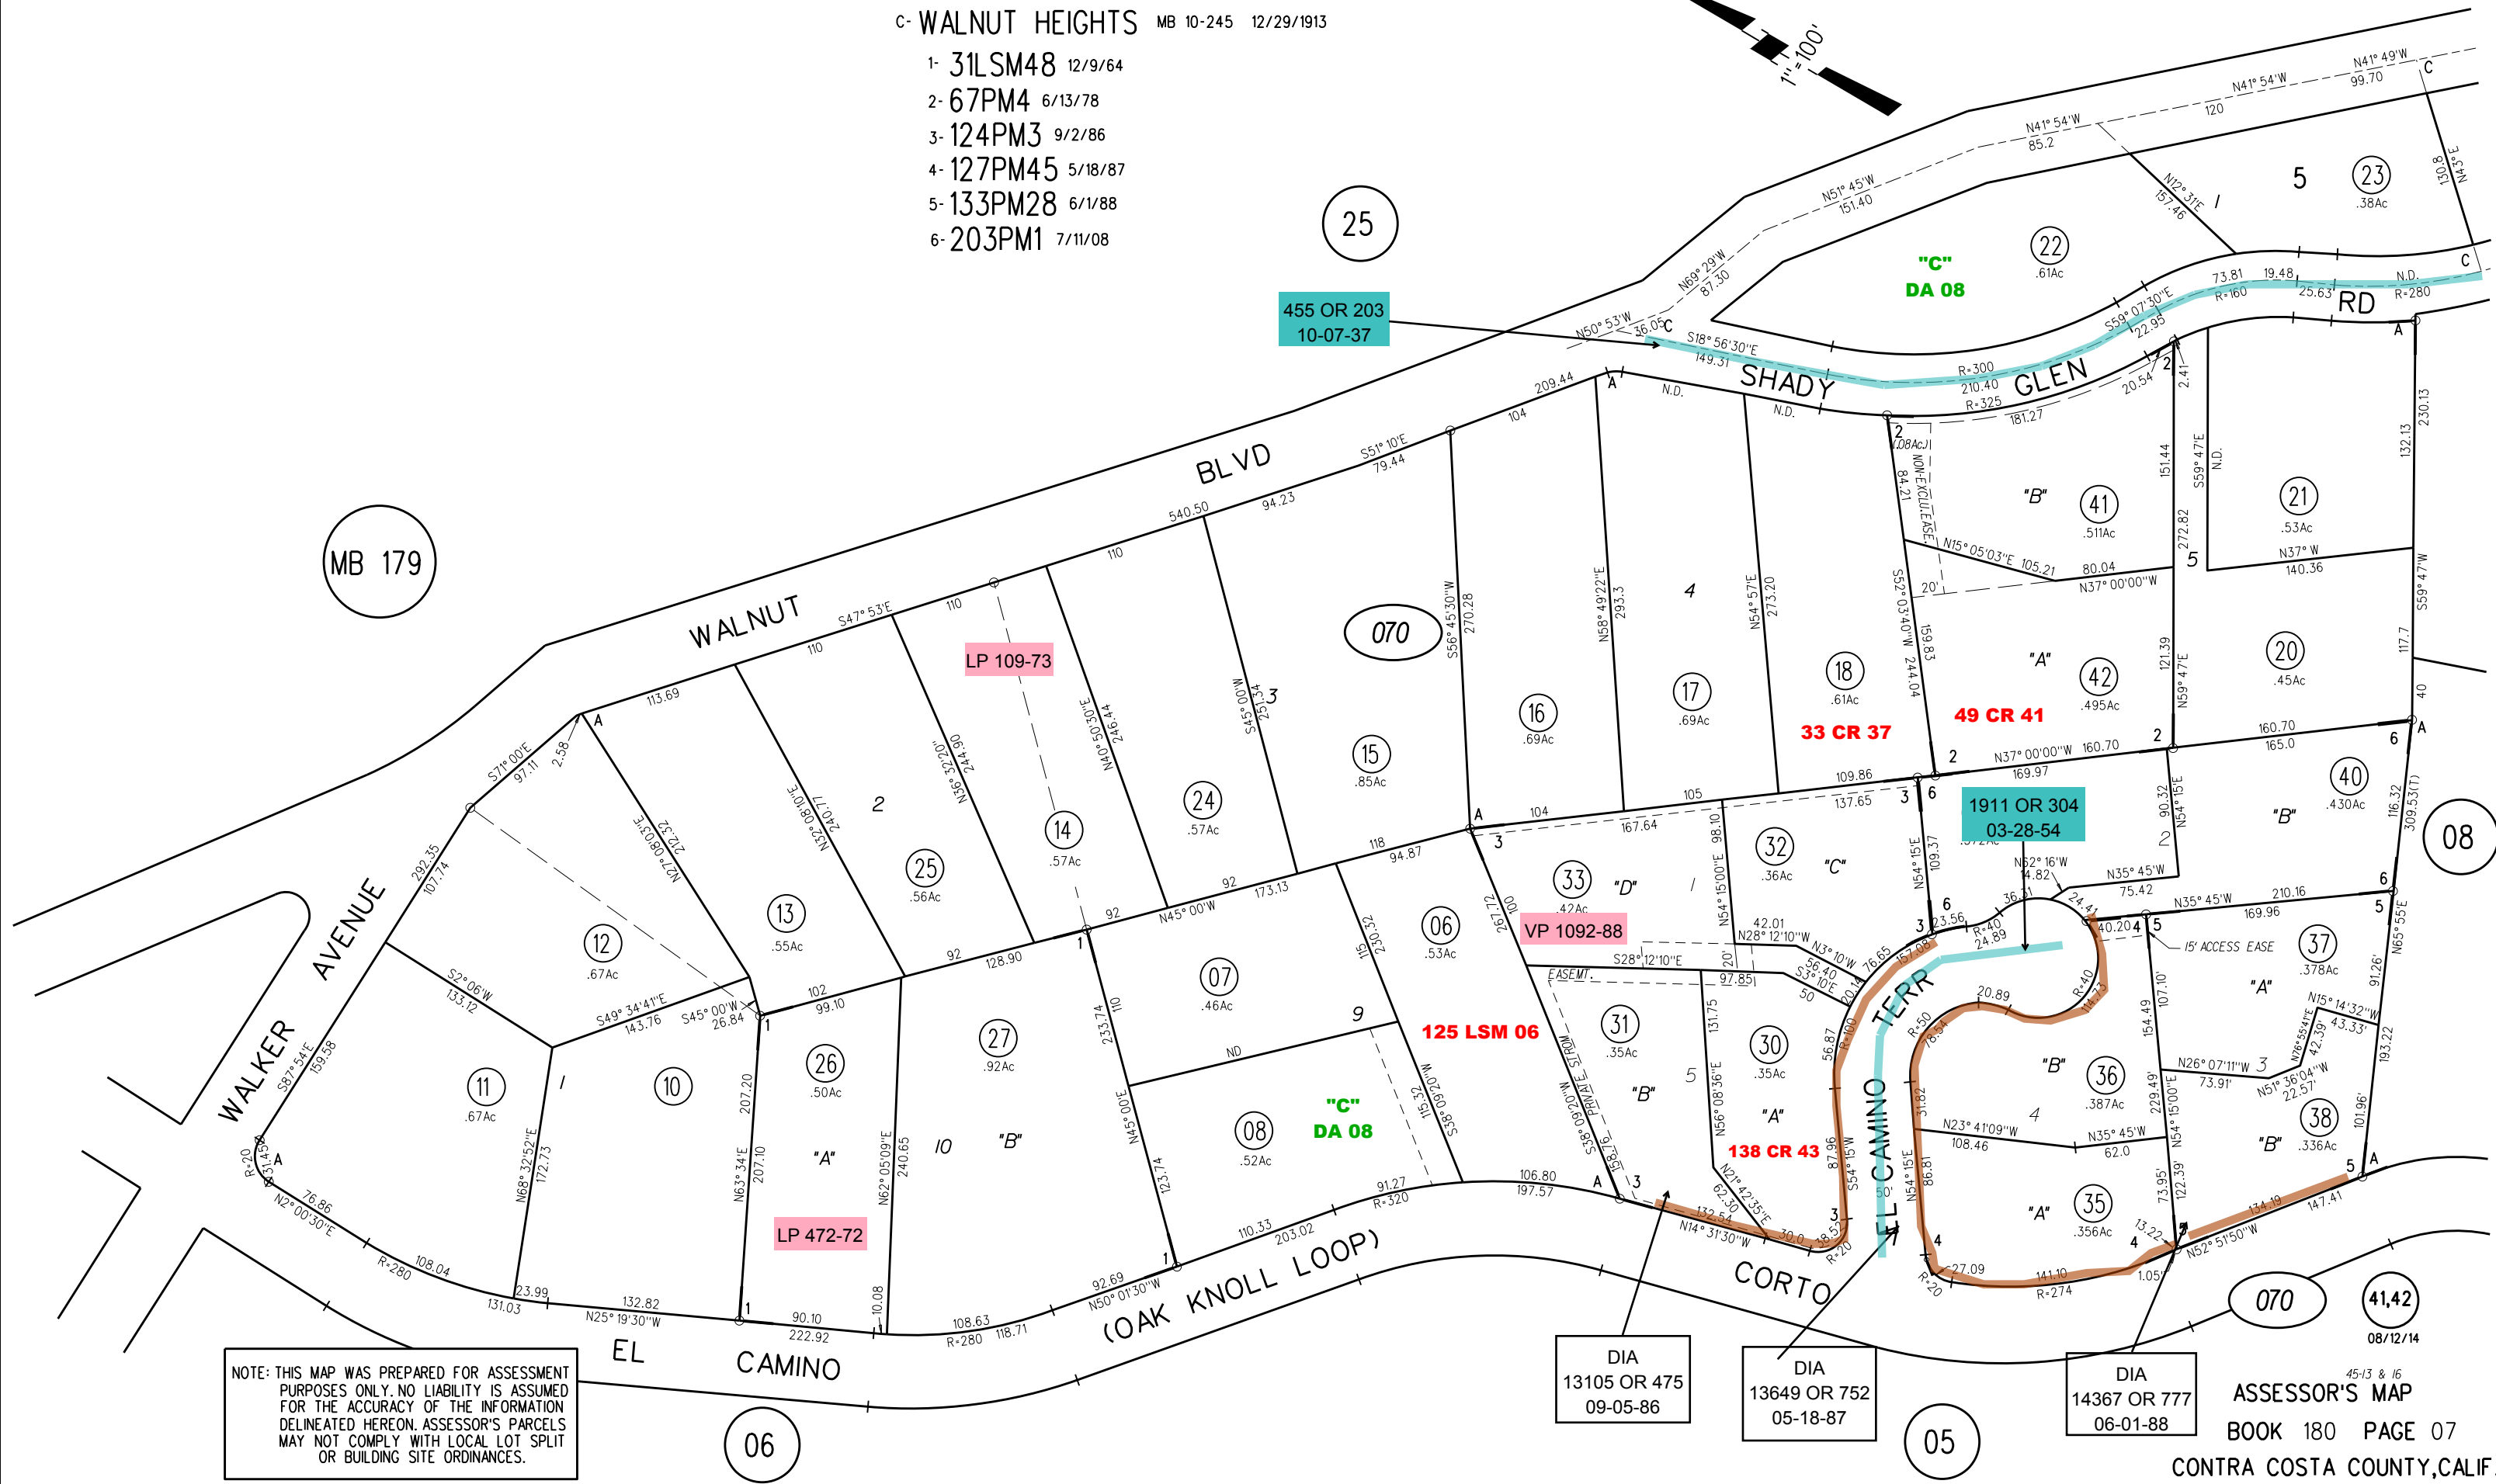


- A- BUENO SUERTE MB 27-22 4/19/1944
- B- LUNA VISTA MB 28-40 3/22/1946
- C- WALNUT HEIGHTS MB 10-245 12/29/1913
- 1- 31LSM48 12/9/64
- 2- 67PM4 6/13/78
- 3- 124PM3 9/2/86
- 4- 127PM45 5/18/87
- 5- 133PM28 6/1/88
- 6- 203PM1 7/11/08

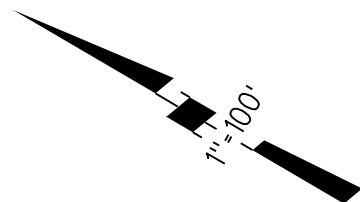

NOTE: THIS MAP WAS PREPARED FOR ASSESSMENT PURPOSES ONLY. NO LIABILITY IS ASSUMED FOR THE ACCURACY OF THE INFORMATION DELINEATED HEREON. ASSESSOR'S PARCELS MAY NOT COMPLY WITH LOCAL LOT SPLIT OR BUILDING SITE ORDINANCES.