


A- LOT 4 & POR. LOTS 3 & 6 BLK 3 WALNUT HEIGHTS MB 10-245
 B- TRACT 2781 MB 80-43
 1978-C- TRACT 4861 MB 204-23
 1- 3PM13 1-22-68
 2- 123PM31 8-11-86

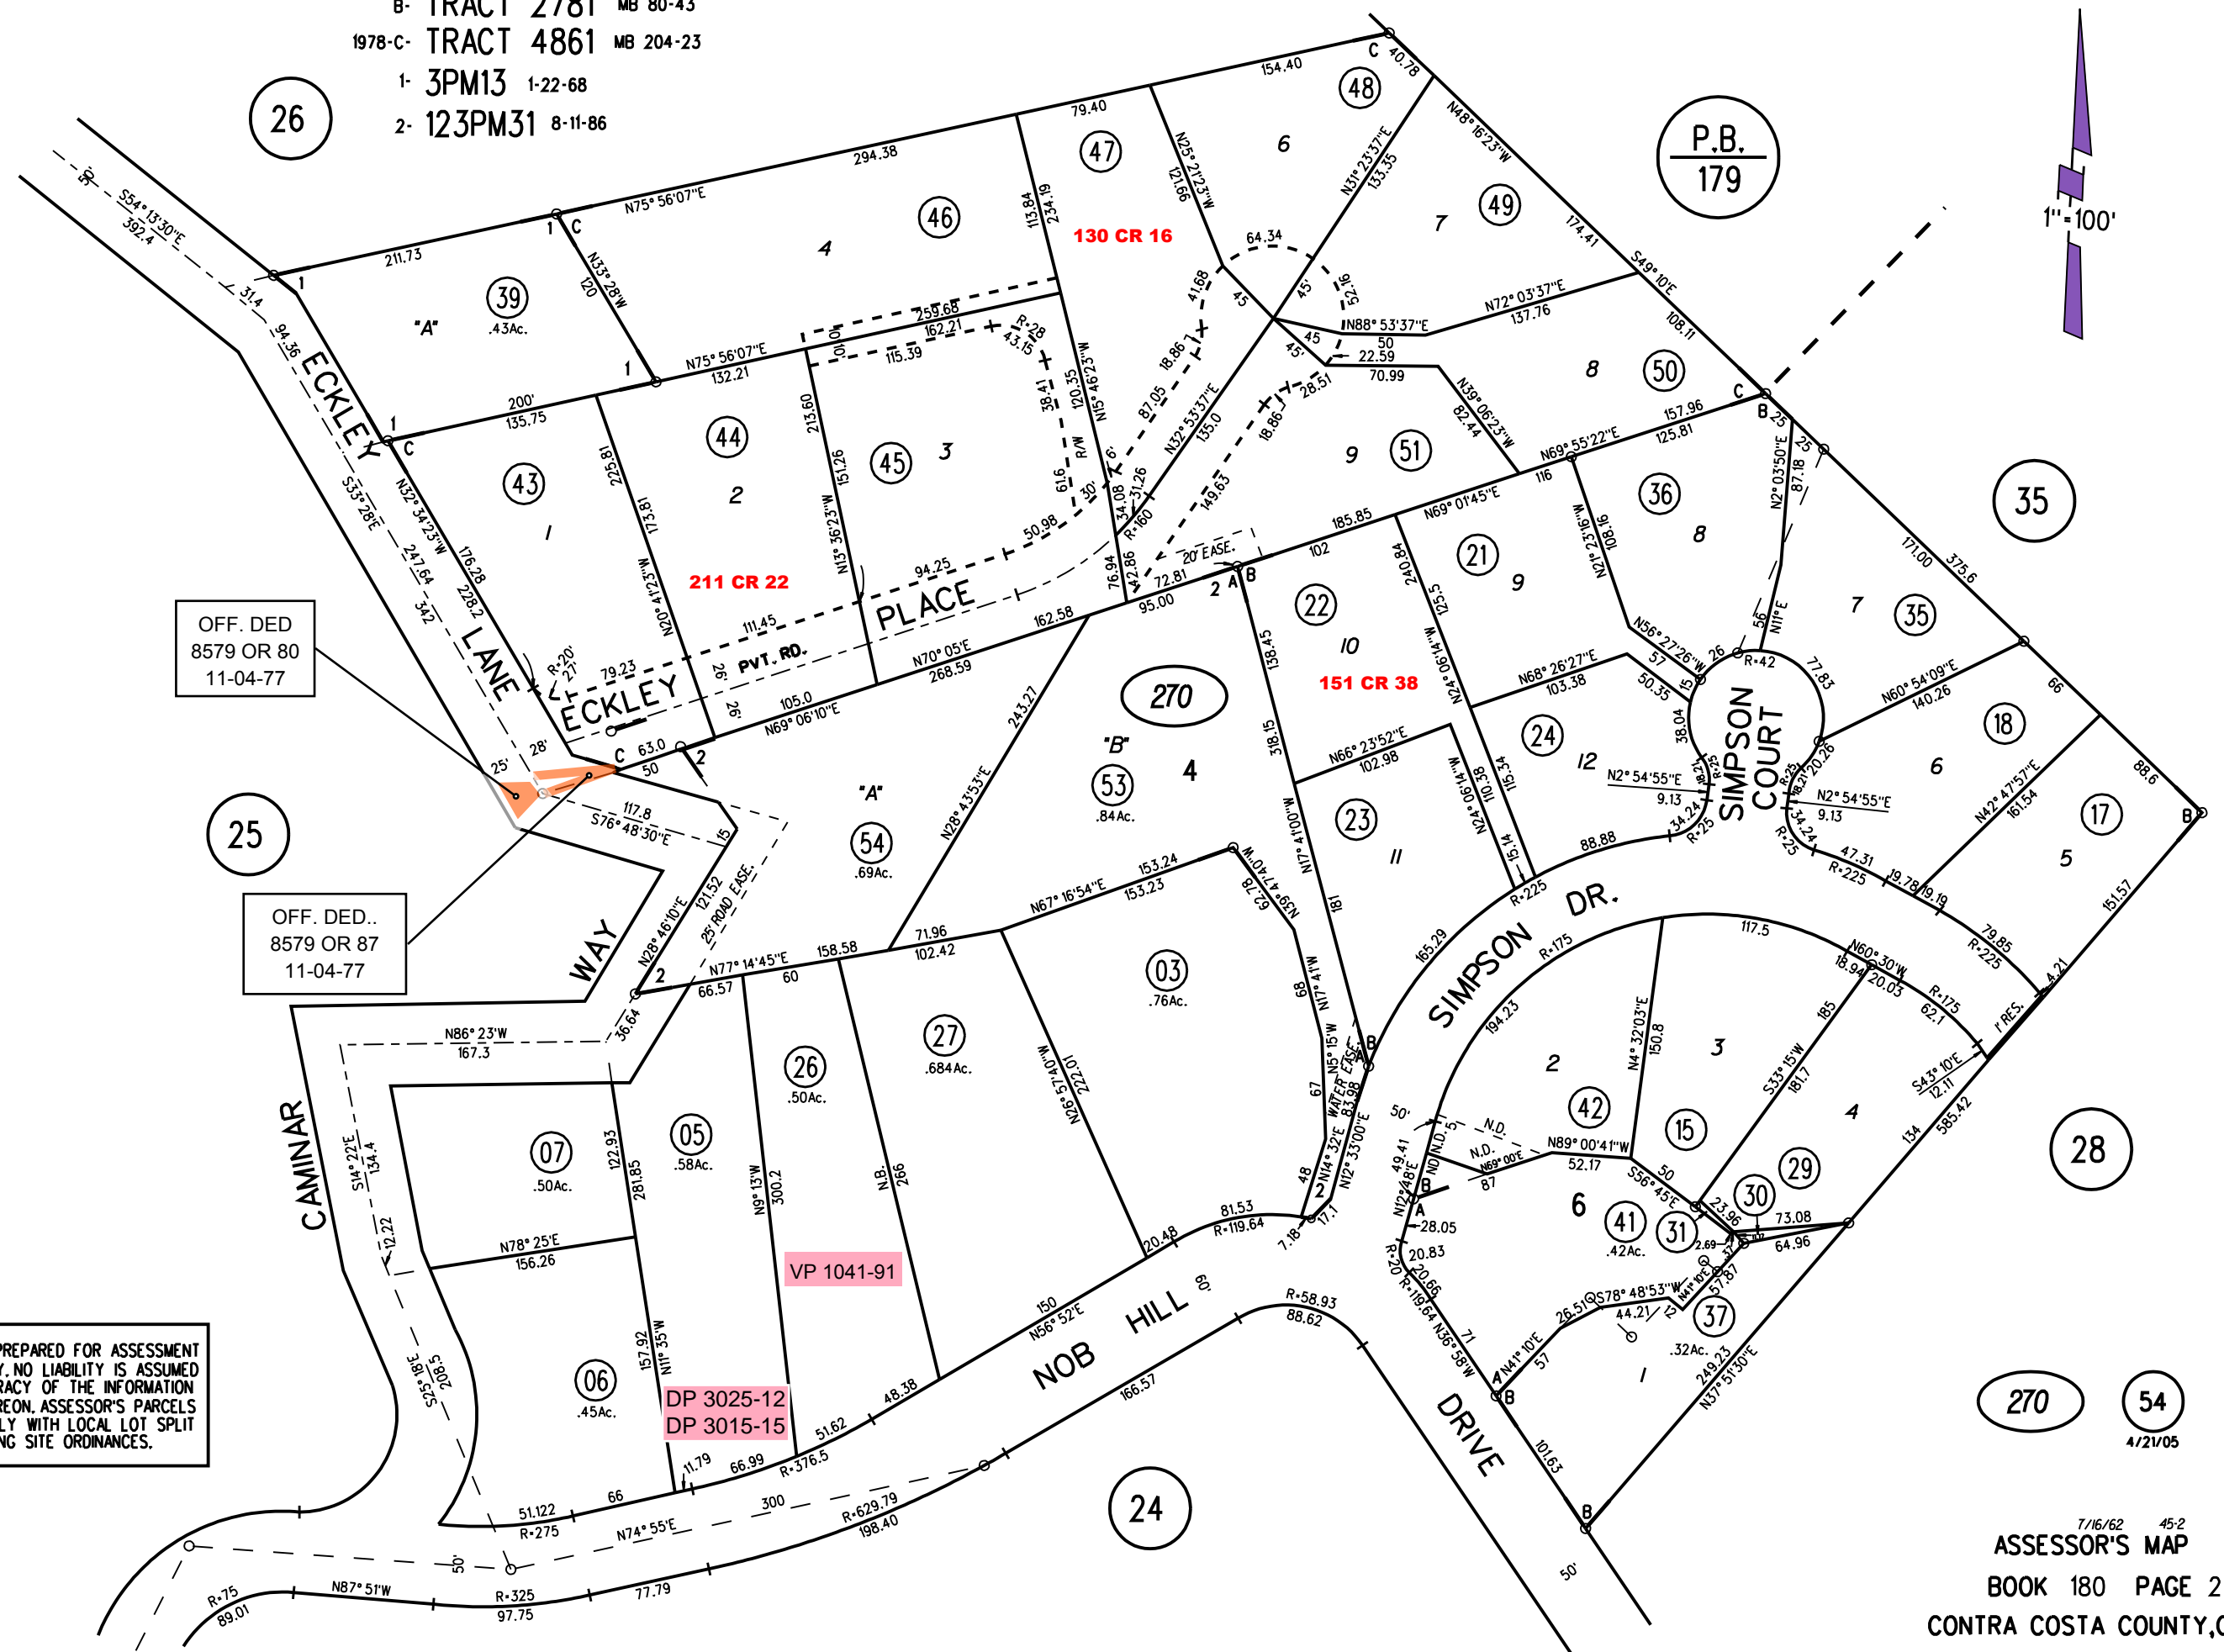

OFF. DED
8579 OR 80
11-04-77

OFF. DED..
8579 OR 87
11-04-77

NOTE: THIS MAP WAS PREPARED FOR ASSESSMENT PURPOSES ONLY. NO LIABILITY IS ASSUMED FOR THE ACCURACY OF THE INFORMATION DELINEATED HEREON. ASSESSOR'S PARCELS MAY NOT COMPLY WITH LOCAL LOT SPLIT OR BUILDING SITE ORDINANCES.