

RANCHO LAS JUNTAS

- 1-42 L.S.M. 49 6-1-66
- 2-24 P.M. 45 10-19-72
- 3-31 P.M. 49 1-3-74
- 4-67 P.M. 45 7-7-78

A-1985 ROLL-TRACT 6482 M.B. 286-49 (CENTER POINTE) CONDO.
 B-1995 ROLL-TRACT 7840 M.B. 371-48 (PLEASANT VALLEY)
 C-2003 ROLL-TRACT 7632 M.B. 450-48 (ARBOR SPRINGS)

GD 8405 OR 113
6-7-77

GD 12017 OR 392
10-12-84

GD 6599 OR 583
3-3-72

GD SLOPE/DRAIN
6599 OR 583
3-3-72


GD 7320 OR 241
9-12-74

GD 7153 OR 707
2-11-74

GD 8405 OR 896
7-5-77

GD 9078 OR 974
10-26-78

VACATED
1642 OR 5
9-28-50

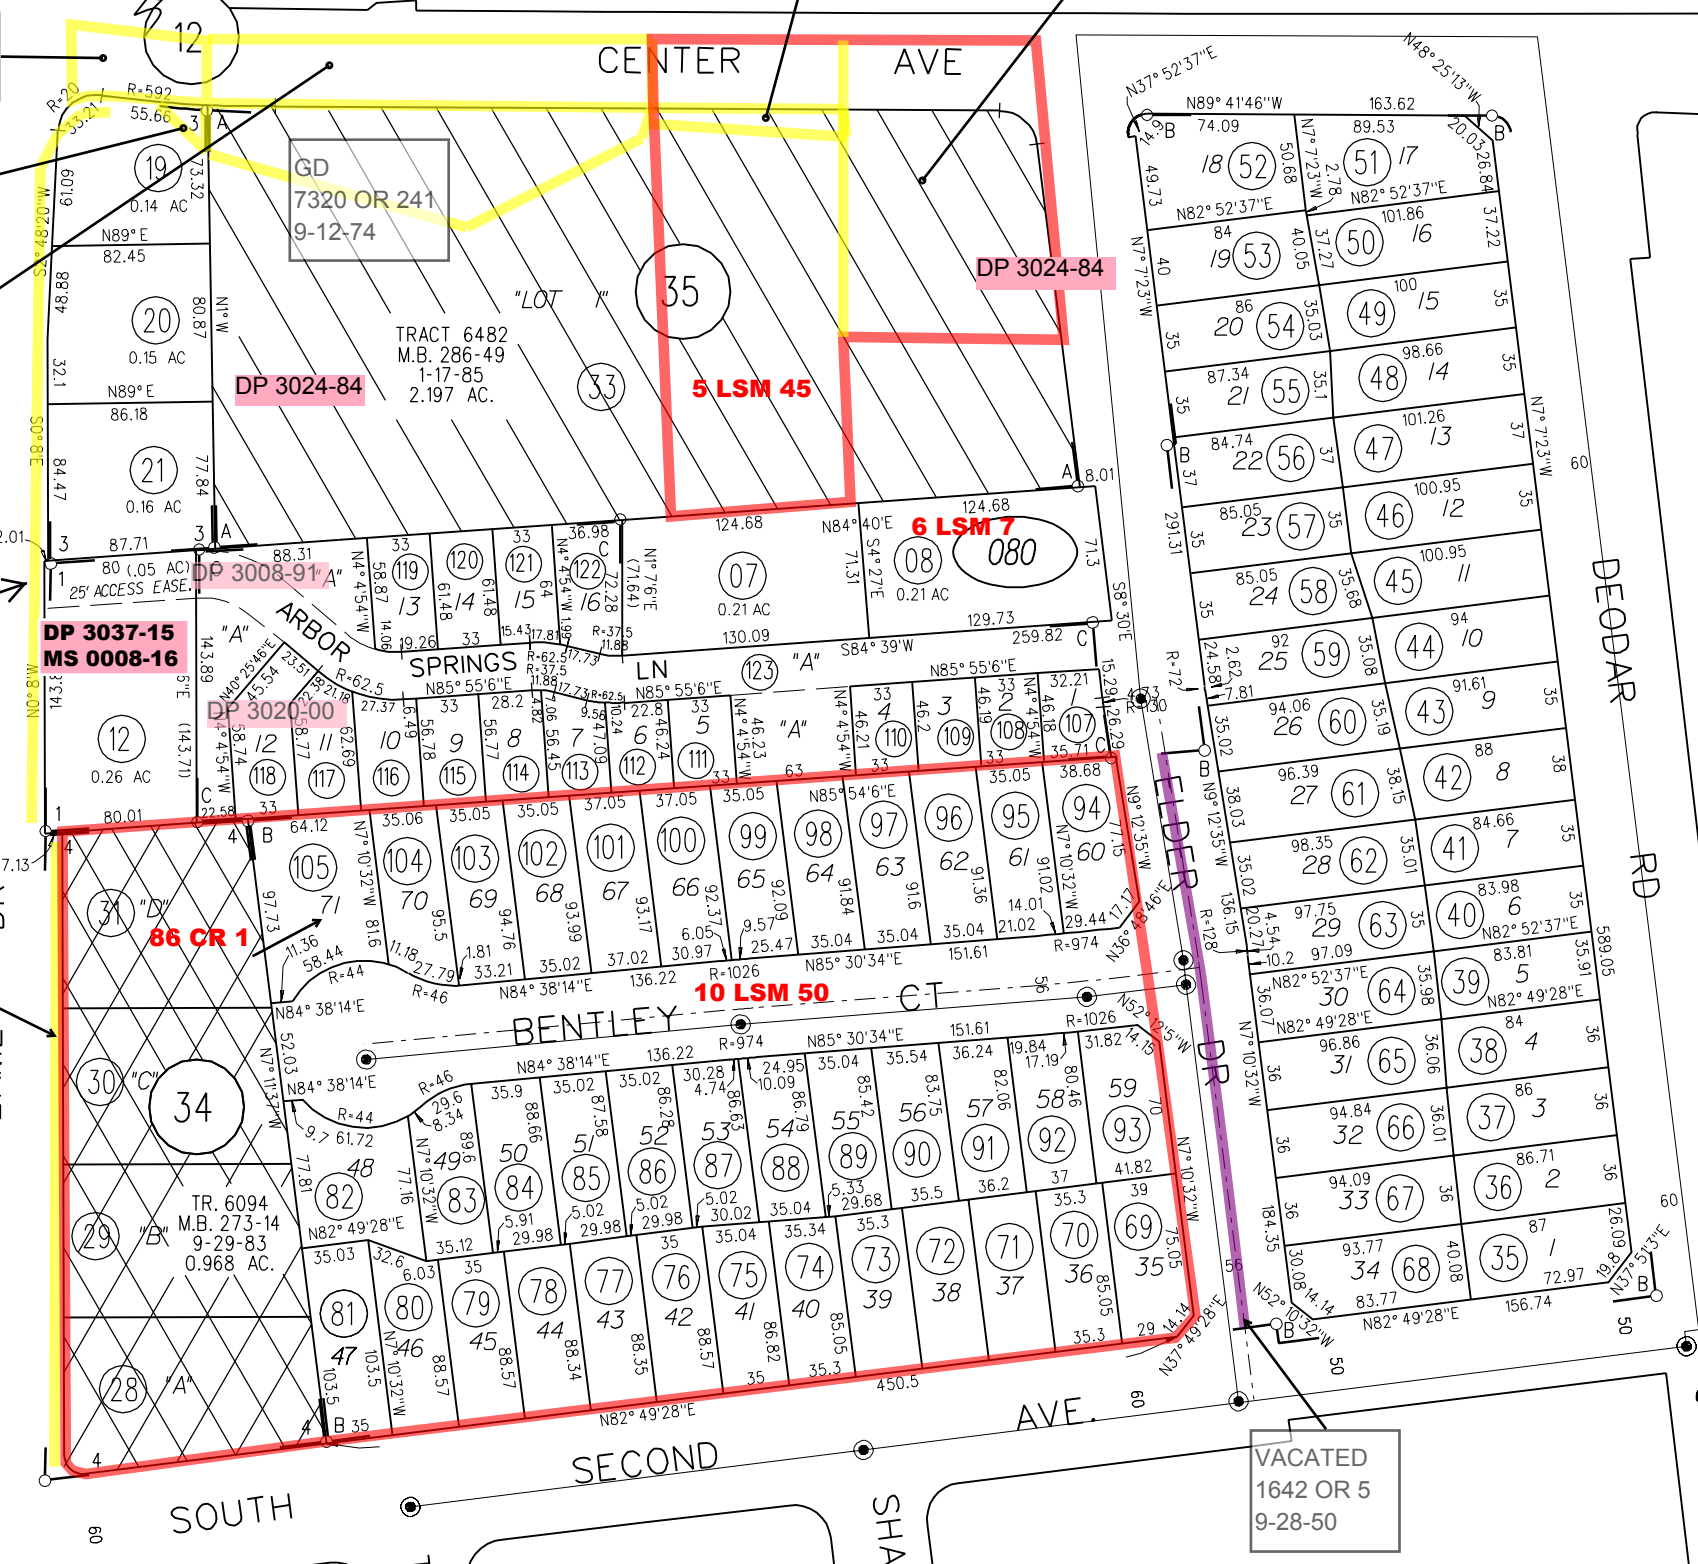

NOTE: THIS MAP WAS PREPARED FOR ASSESSMENT PURPOSES ONLY. NO LIABILITY IS ASSUMED FOR THE ACCURACY OF THE INFORMATION DELINEATED HEREON. ASSESSOR'S PARCELS MAY NOT COMPLY WITH LOCAL LOT SPLIT OR BUILDING SITE ORDINANCES.