



RANCHO LAS JUNTAS
A HIRSHFIELD TRACT MB 37-27
 1- 54LSM48 2-25-72
 2- 29LSM23 8-12-64
 3- 43PM17 2-11-76

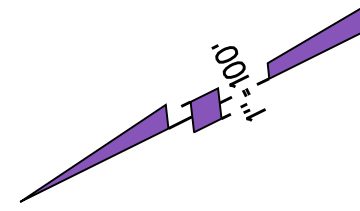

04

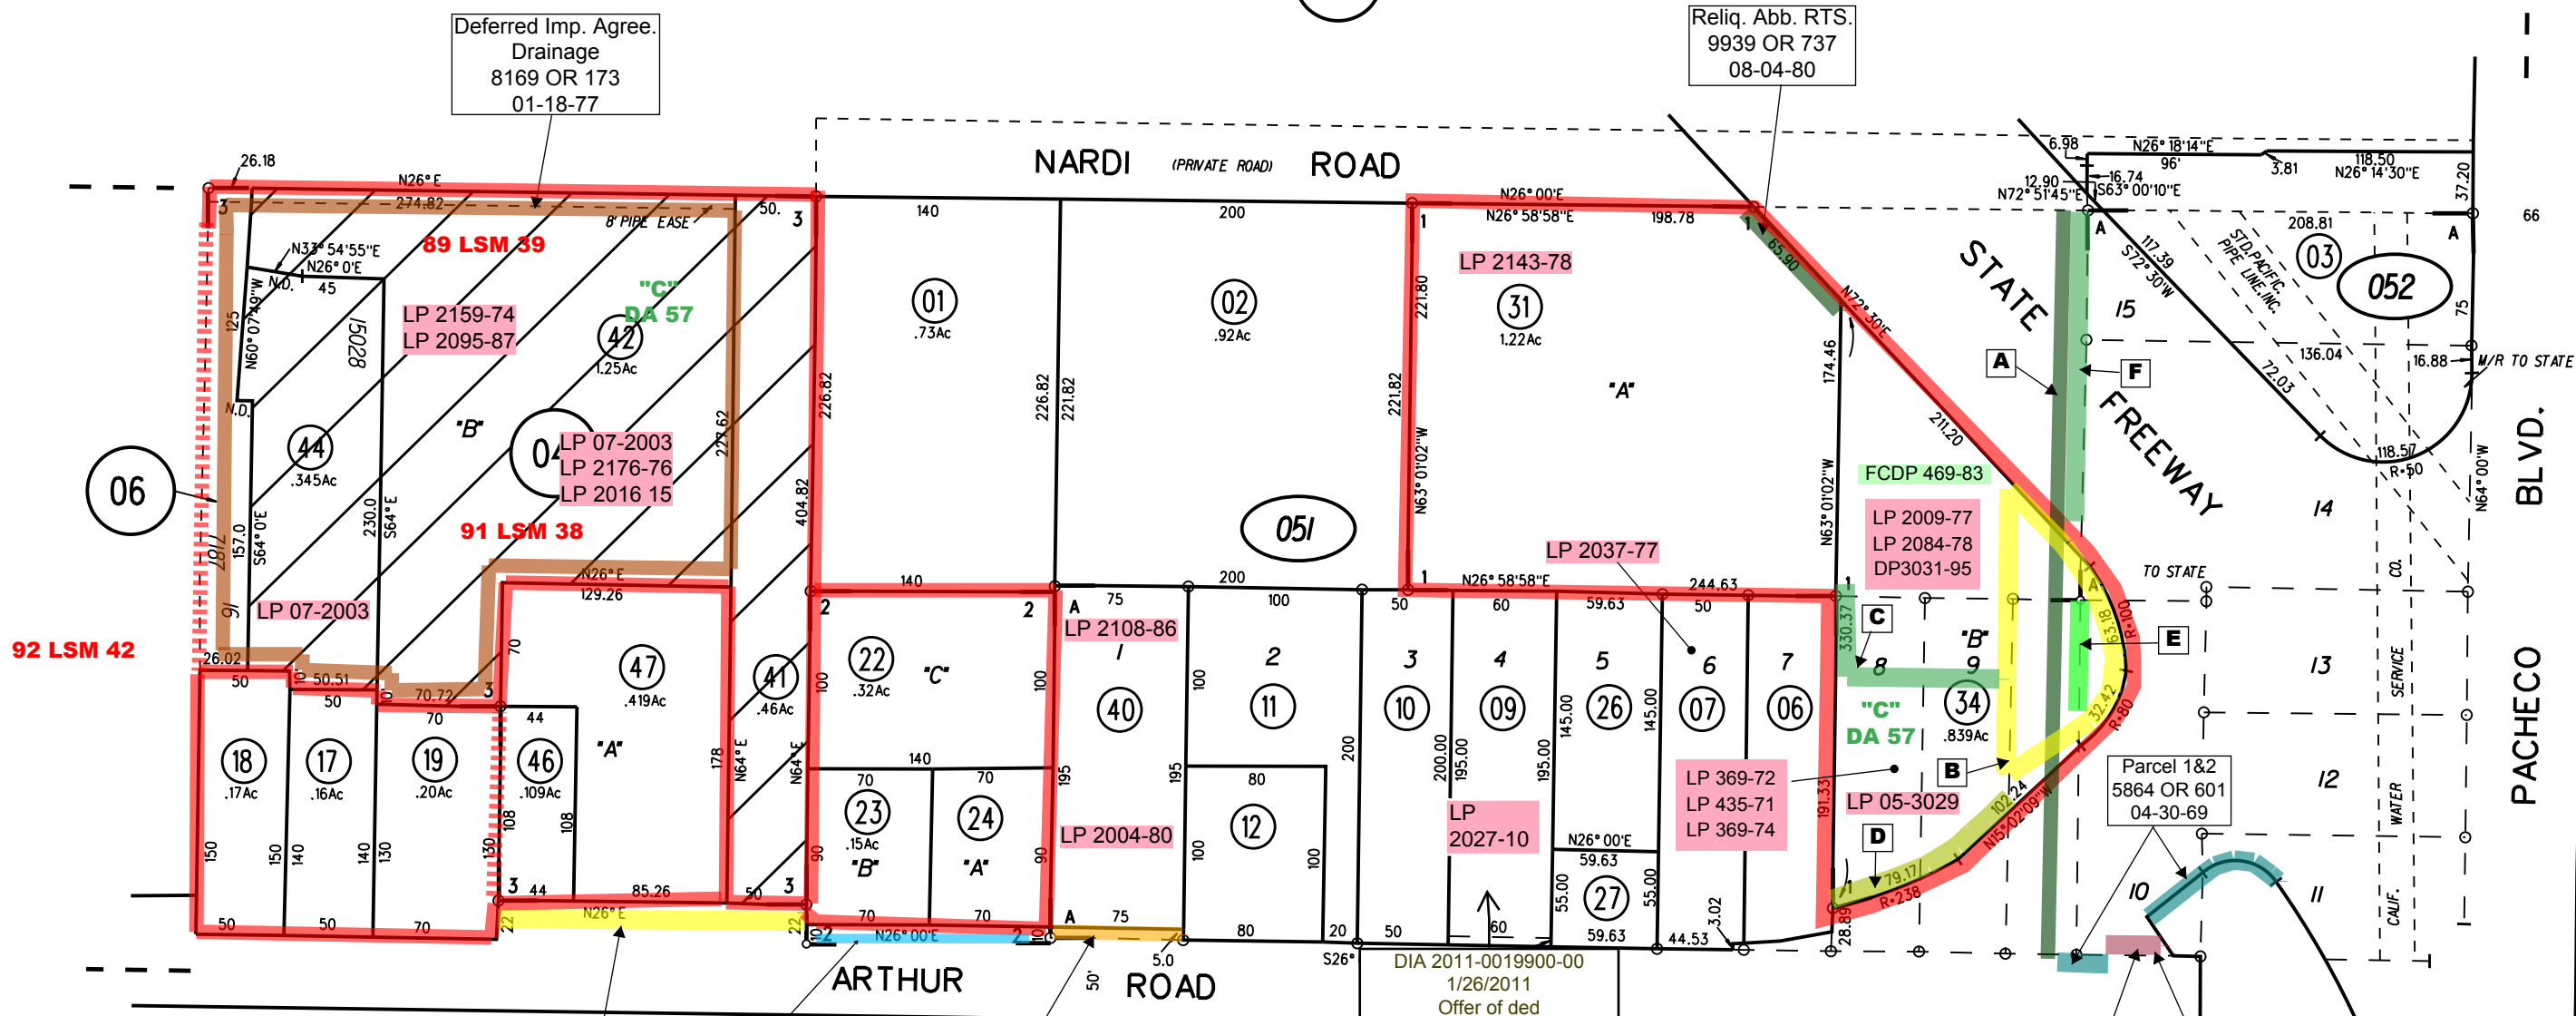

92 LSM 42

06

17

PB
161

Grant Deed
7780 or 487
03-03-76

5154 OR 520
7-5-66

OFF. OF DED.
14271 OR 512
88-61170
4-4-1988

DIA 2011-0019900-00
1/26/2011
Offer of ded
2011-0019901
1/26/2011

Abandonment
5864 OR 598
04-30-69

5881 OR 385
05-23-69

A Drain Easement
420 OR 274
08-06-36

D Grant Deed
6706 OR 749
07-24-72

B Grant Deed
6706 OR 751
07-24-72

E 5676 OR 628
09-16-68

C Drain Easement
6706 OR 759
07-24-72

F DRAINAGE
3003 OR 90
06-24-57

NOTE: THIS MAP WAS PREPARED FOR ASSESSMENT PURPOSES ONLY. NO LIABILITY IS ASSUMED FOR THE ACCURACY OF THE INFORMATION DELINEATED HEREON. ASSESSOR'S PARCELS MAY NOT COMPLY WITH LOCAL LOT SPLIT OR BUILDING SITE ORDINANCES.

051
052