
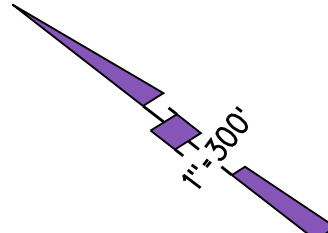


- 1- 162 PM 14 6-09-93
- 2- 178 PM 40 5-17-00
- ~~3- 181 PM 29 9-11-01~~
- 4- 189 PM 5 12-17-03 (CONDO)
- ~~5- 189 PM 49 4-7-04 (CONDO)~~
- 6- 191 PM 18 9-17-04

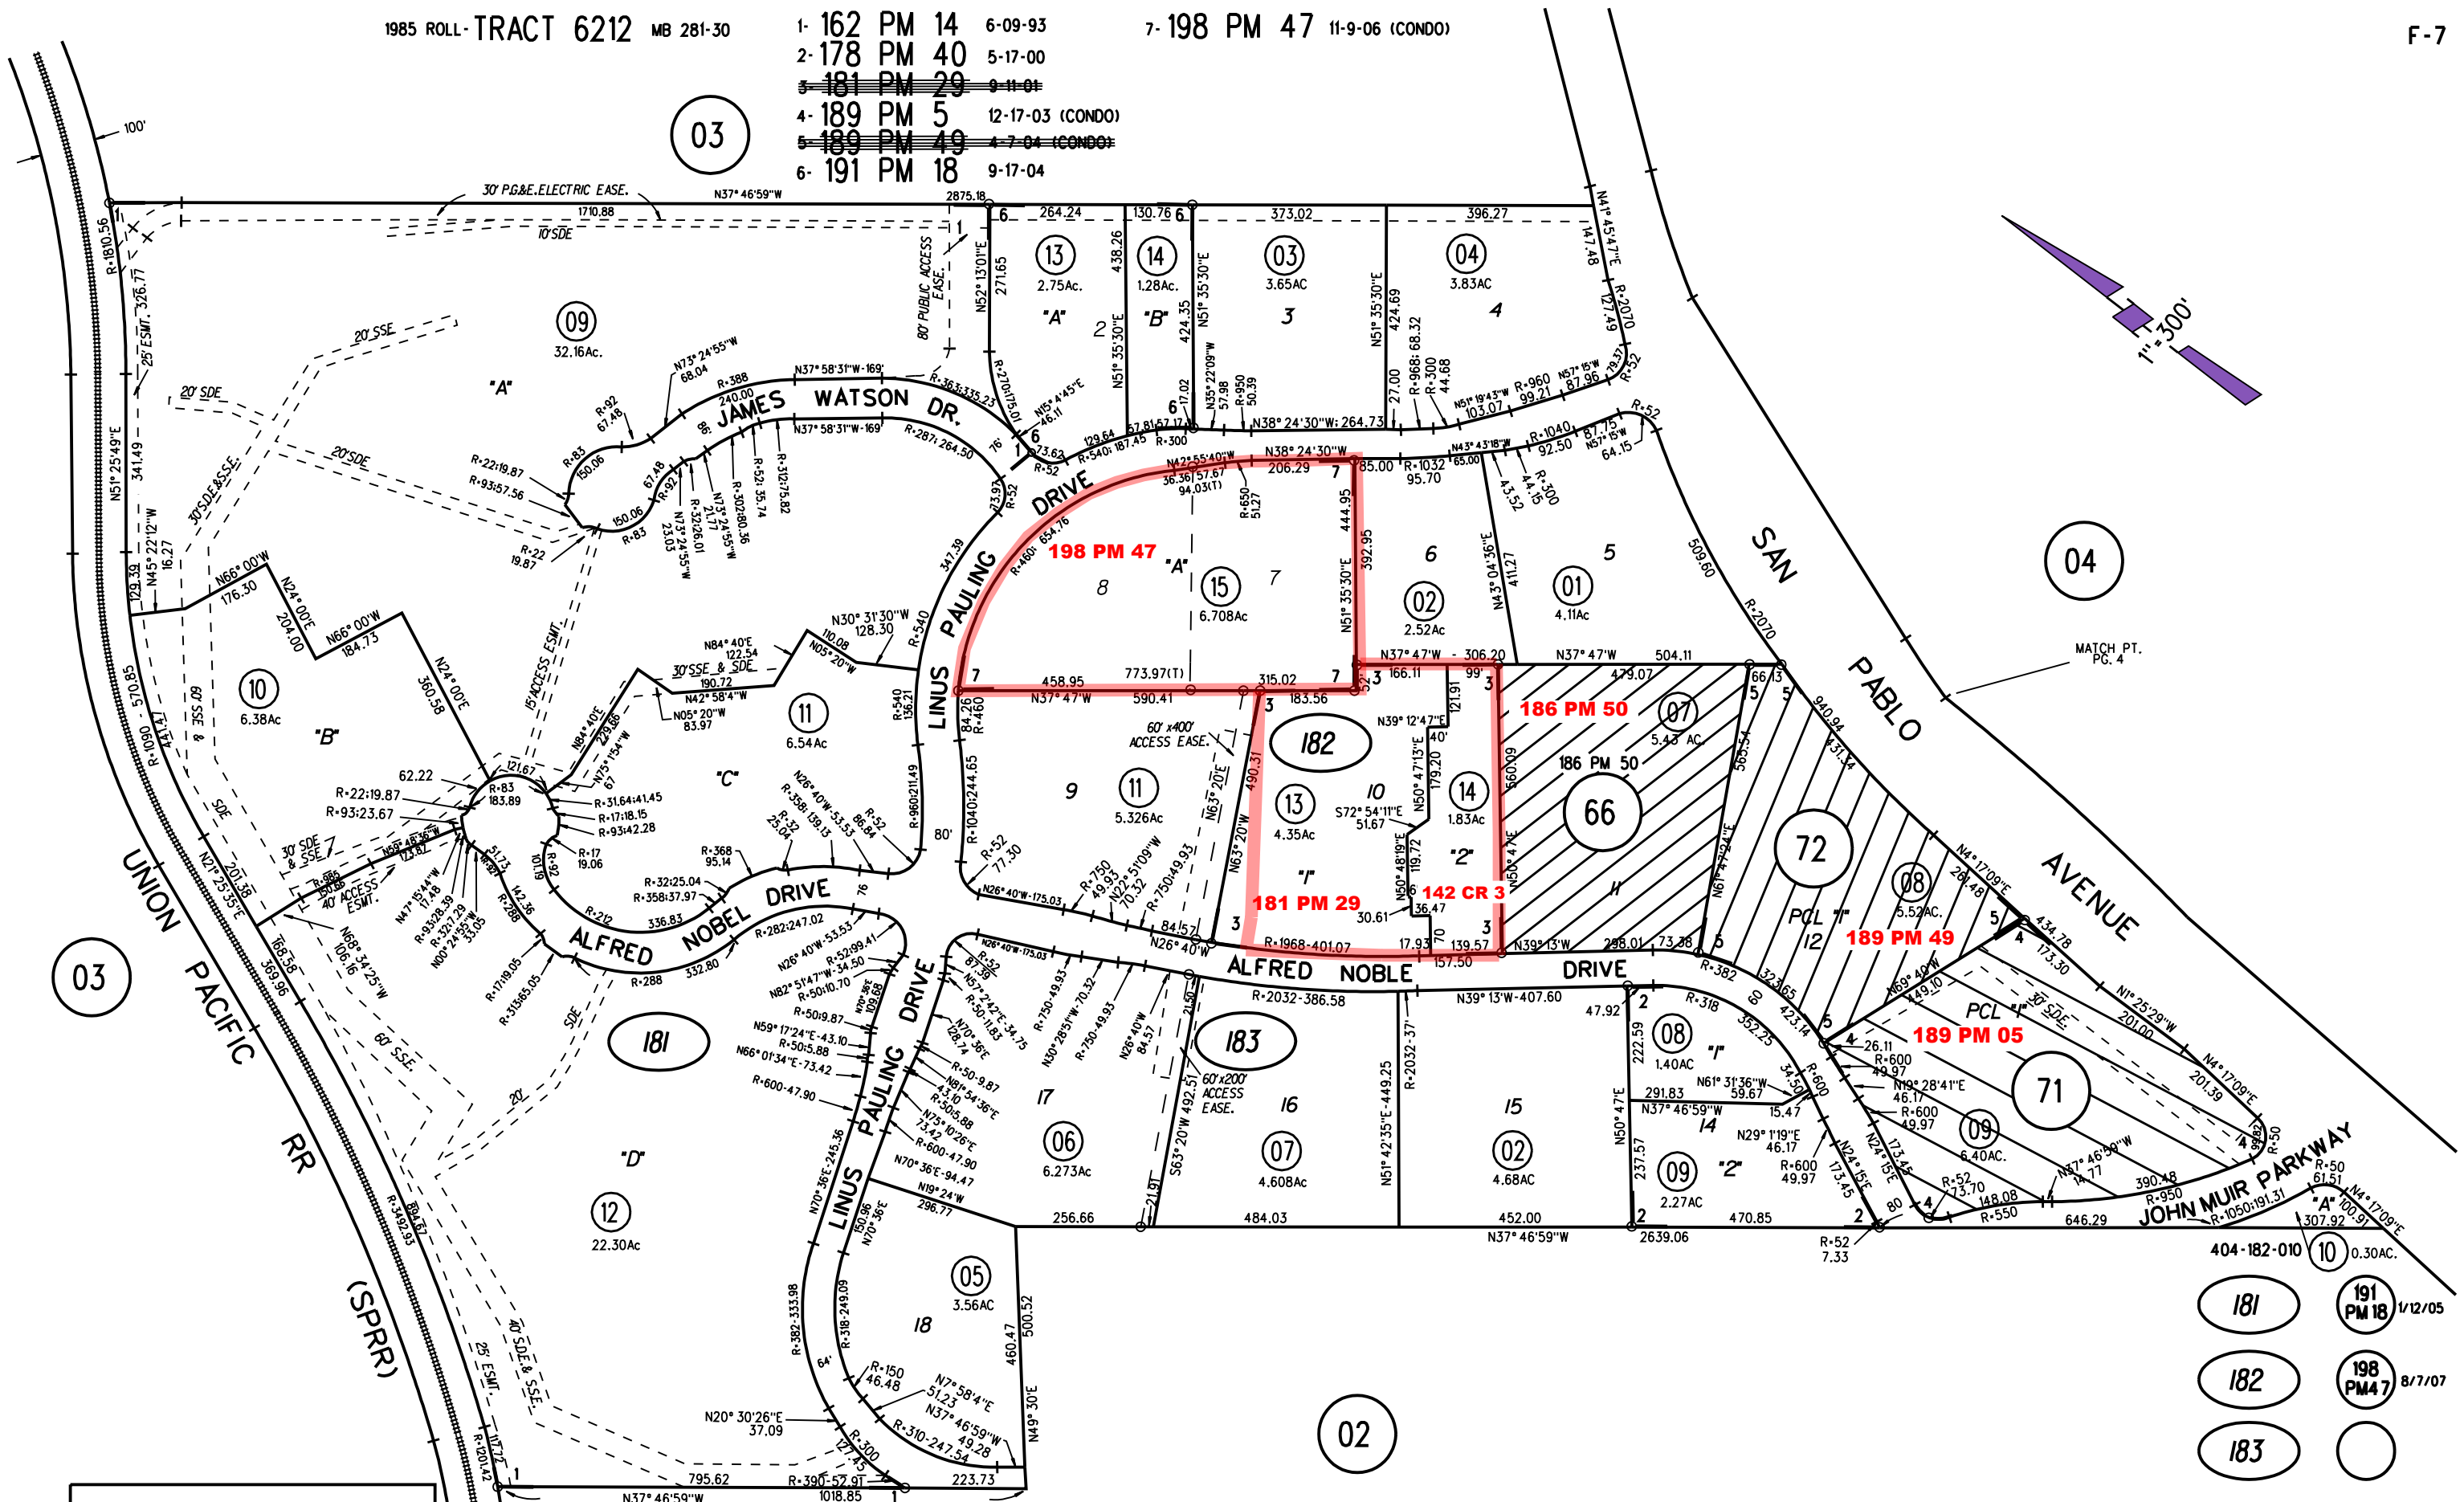

NOTE: THIS MAP WAS PREPARED FOR ASSESSMENT PURPOSES ONLY. NO LIABILITY IS ASSUMED FOR THE ACCURACY OF THE INFORMATION DELINEATED HEREON. ASSESSOR'S PARCELS MAY NOT COMPLY WITH LOCAL LOT SPLIT OR BUILDING SITE ORDINANCES.

- 181 191 PM 18 1/12/05
- 182 198 PM 47 8/7/07
- 183