


- A- WESTON VILLAGE NO 1 MB 25-807 4/23/1941
- B- WESTON VILLAGE NO 2 MB 26-888 4/7/1942
- C- WESTON VILLAGE NO 3 MB 34-6 10/23/1947
- D- WESTON VILLAGE NO 4 MB 39-3 2/8/1950
- E- HAVENSIDE NO 2 MB 31-44 11/29/1946

F- POR LOT 3, RO SAN PABLO

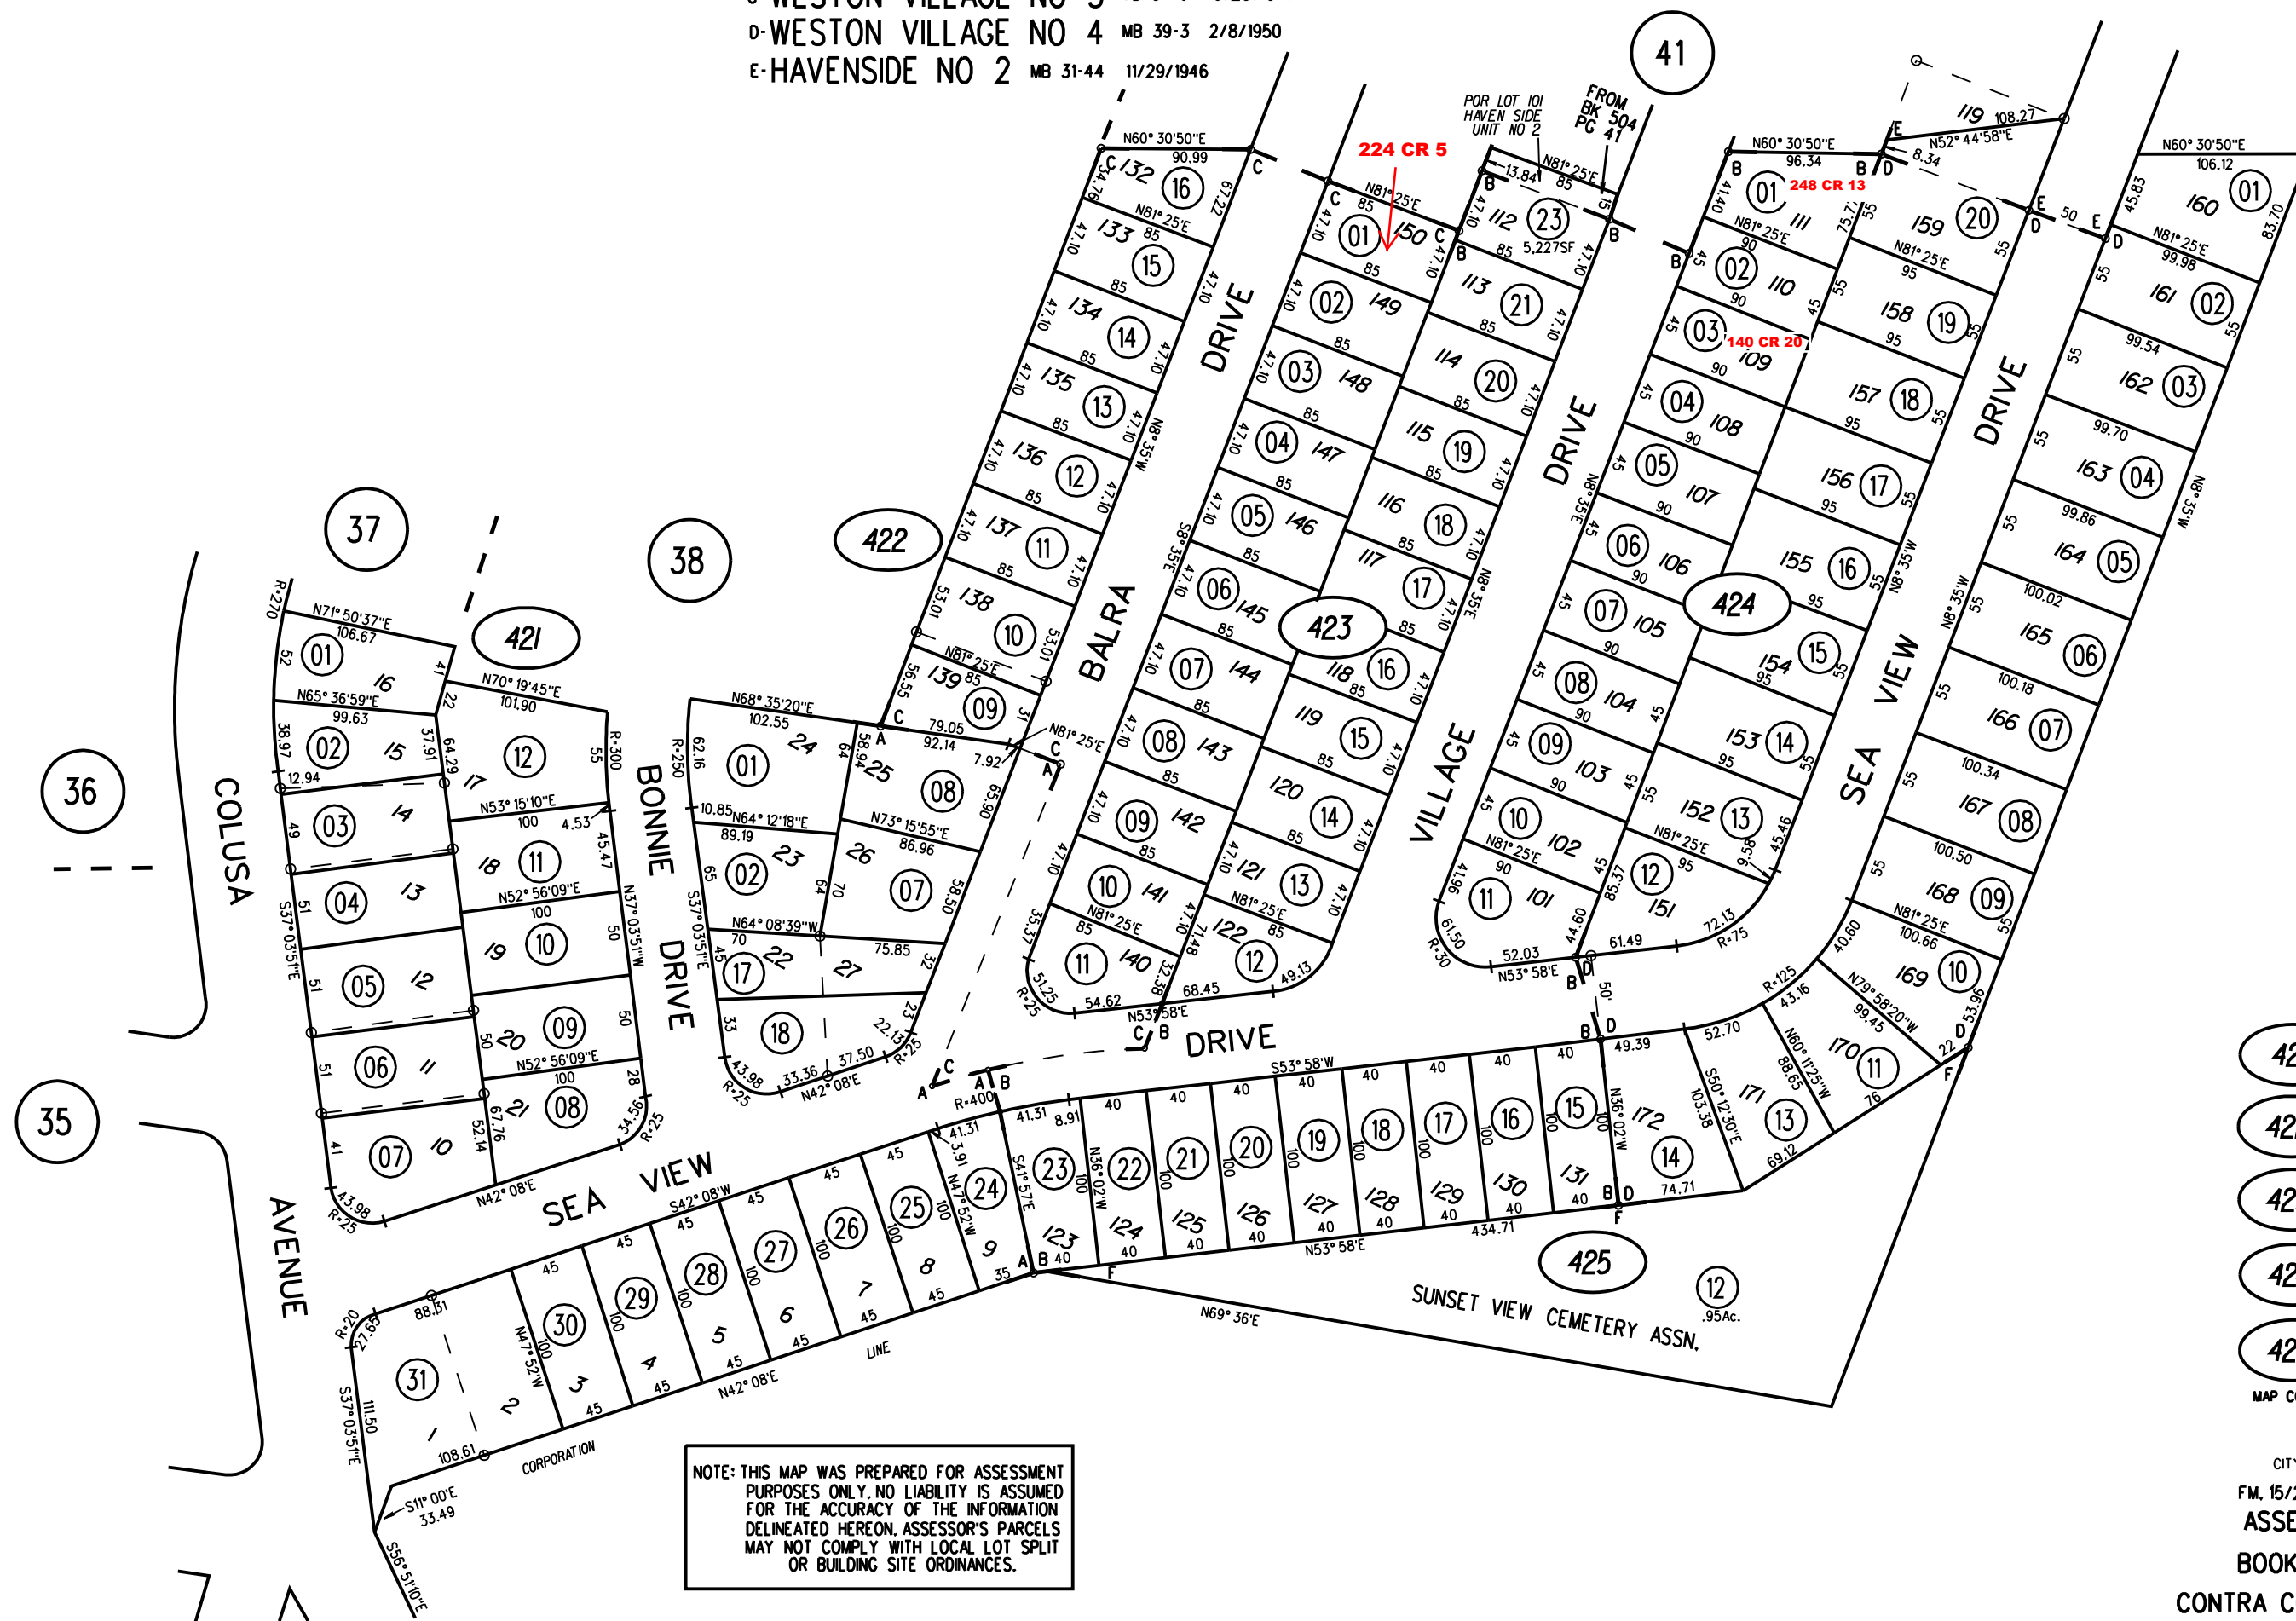

| | |
|-----|-------------|
| 421 | |
| 422 | |
| 423 | 23 09/30/13 |
| 424 | |
| 425 | |

MAP CORRECTION 6/16/09

NOTE: THIS MAP WAS PREPARED FOR ASSESSMENT PURPOSES ONLY. NO LIABILITY IS ASSUMED FOR THE ACCURACY OF THE INFORMATION DELINEATED HEREON. ASSESSOR'S PARCELS MAY NOT COMPLY WITH LOCAL LOT SPLIT OR BUILDING SITE ORDINANCES.