


LOTS 512-530 BERKELEY COUNTRY CLUB TERRACE

M.B. 18-402  
AMENDED MB 1-30 1/1930

- 1- 7PM36 3/12/1969
- 2- 16PM4 3/26/1971
- 3- 16PM32 5/10/1971
- 4- 9PM7 6/4/1969
- 5- 43PM37 3/11/1976
- 6- 51PM32 1/14/1977

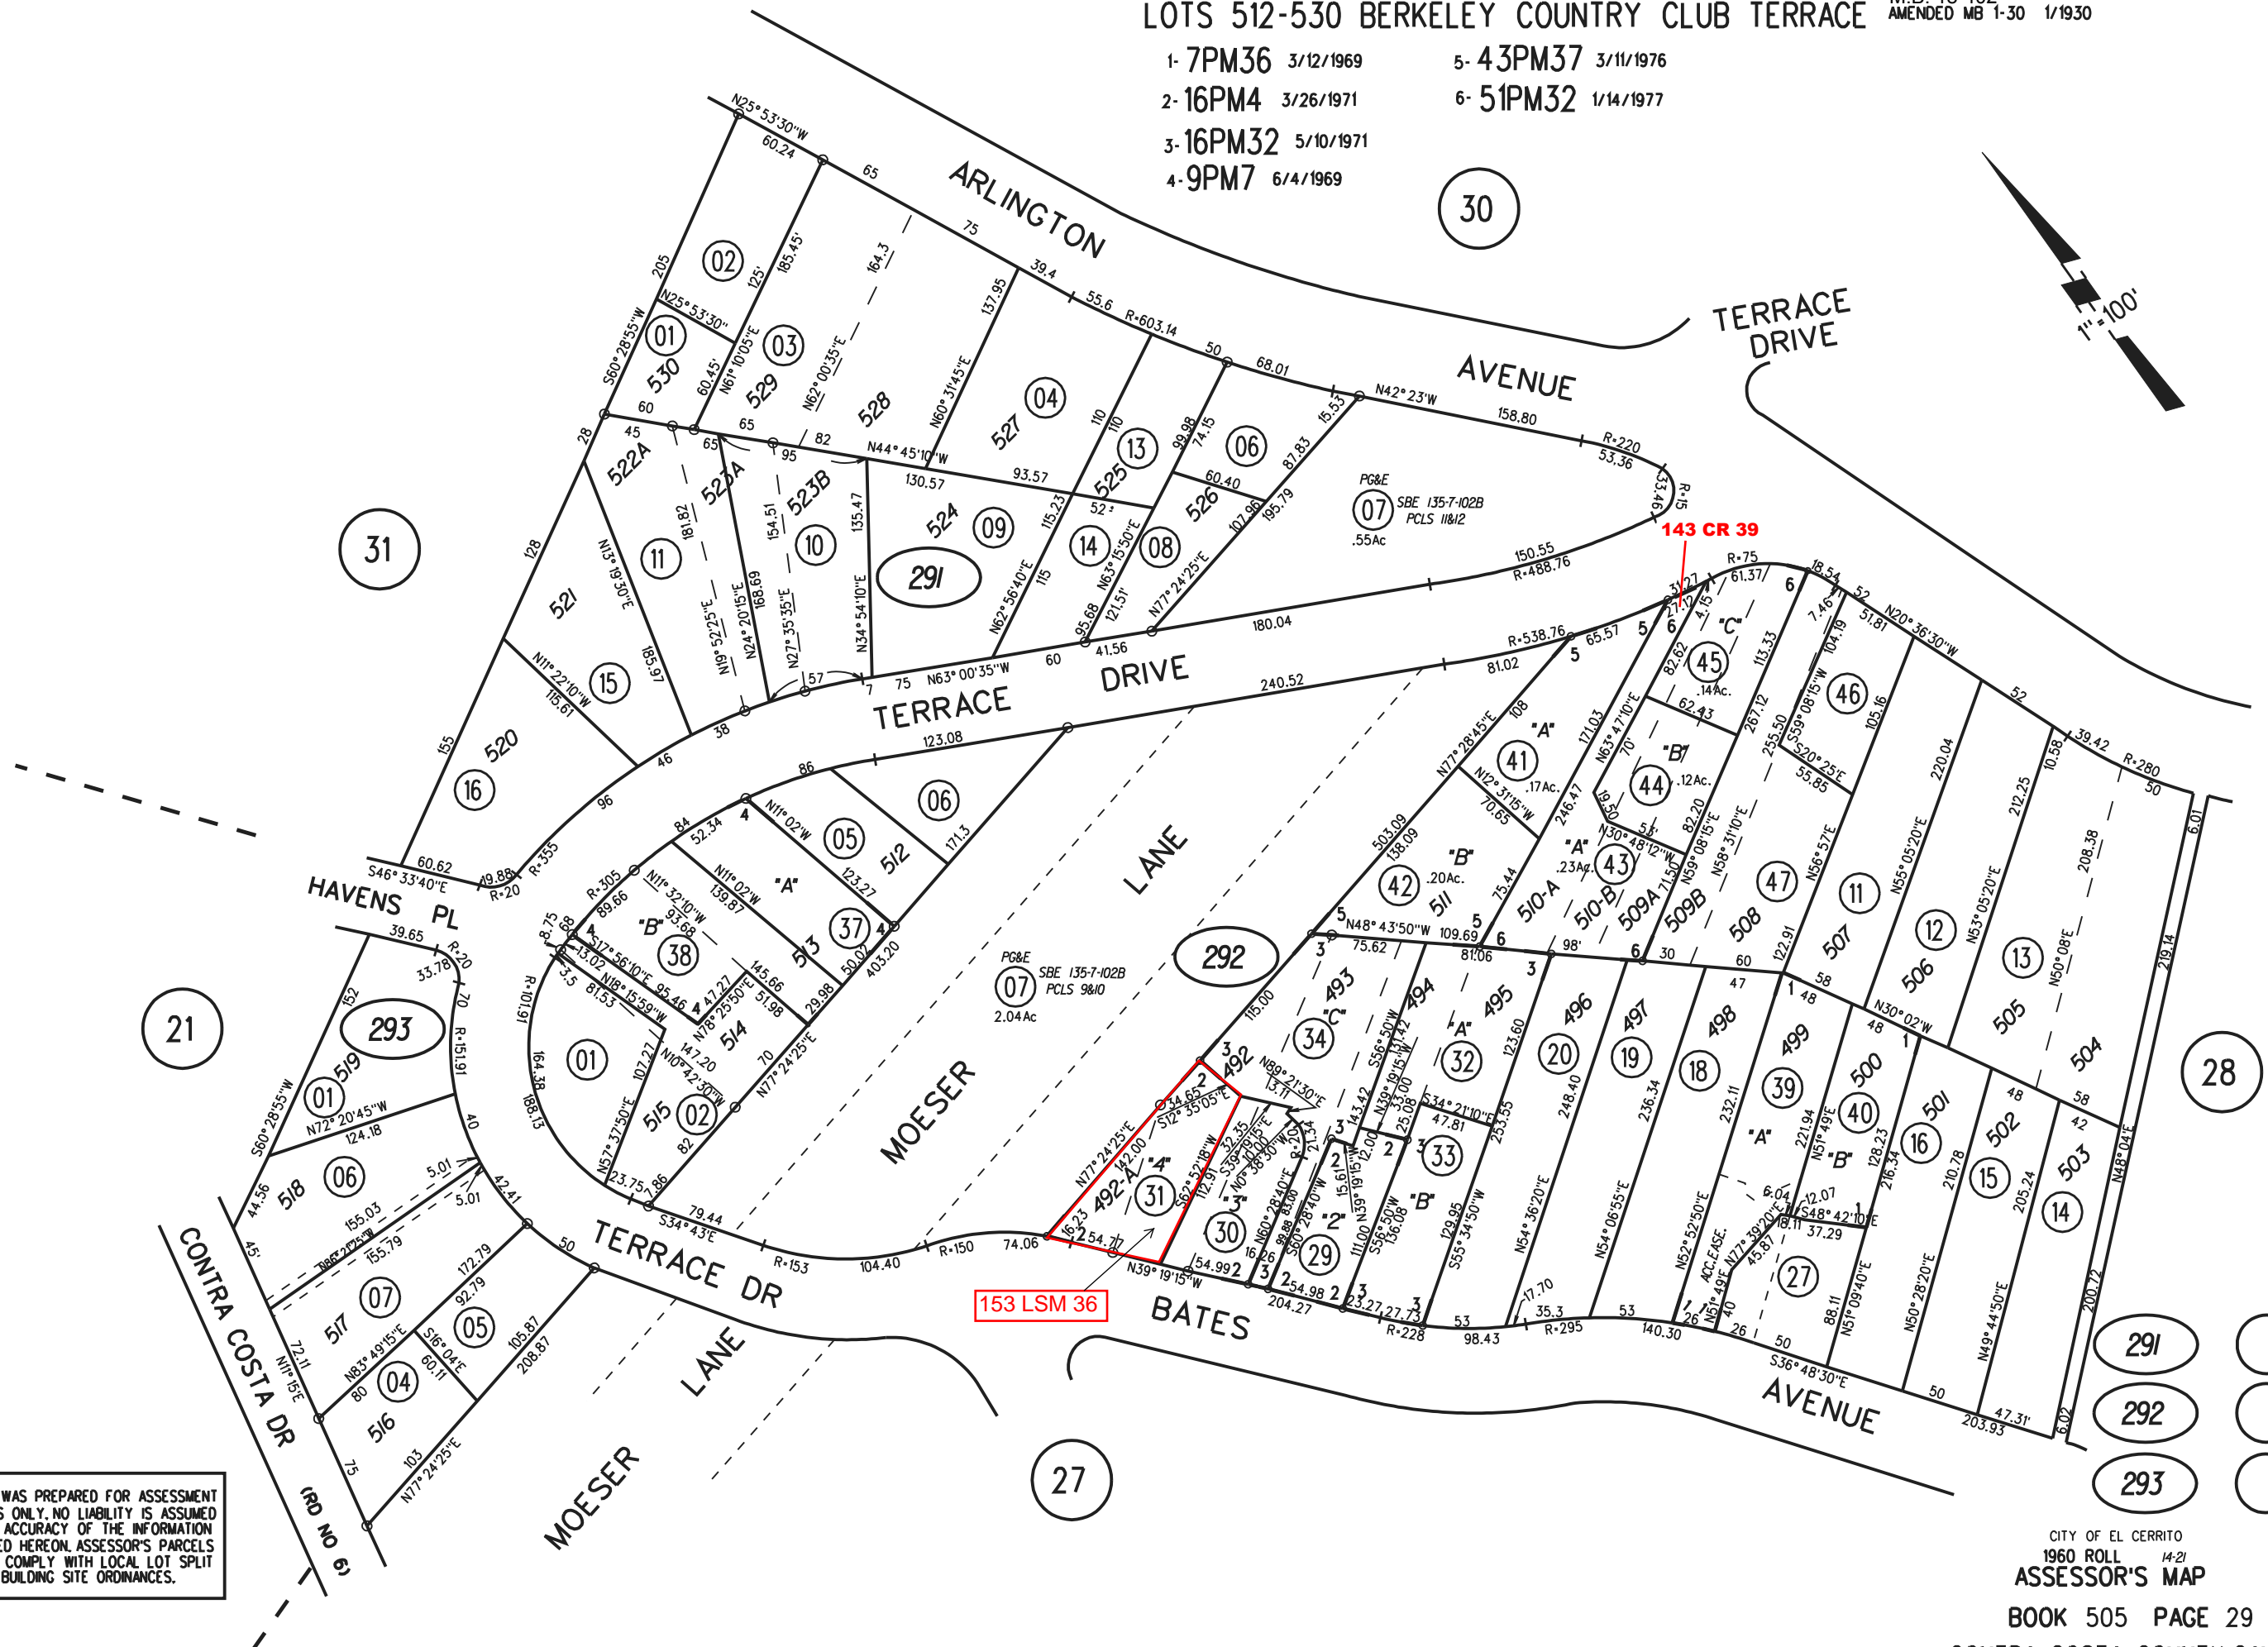

NOTE: THIS MAP WAS PREPARED FOR ASSESSMENT PURPOSES ONLY. NO LIABILITY IS ASSUMED FOR THE ACCURACY OF THE INFORMATION DELINEATED HEREON. ASSESSOR'S PARCELS MAY NOT COMPLY WITH LOCAL LOT SPLIT OR BUILDING SITE ORDINANCES.