


POR S 1/2 SEC 16 T1S R1W MDBM

- A- VERDE MESA MB 48-44 11/17/52
- B- TRACT 2841 MB 82-5 4/12/61
- 1- RECORD OF SURVEY 31LSM15 11/5/64
- 2- RECORD OF SURVEY 43LSM6 6/9/66
- 3- 17PM1 5/28/71
- 4- 182PM12 11/26/01

08

09

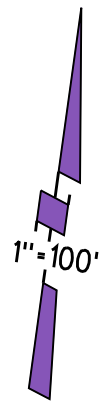


4782 OR 629  
01-13-65

MB 196

GD  
6411 OR 124  
06-18-71

QD  
6411 OR 125  
6411 OR 127  
6411 OR 129  
6411 OR 131  
6411 OR 133  
6411 OR 136  
06-18-71

NOTE: THIS MAP WAS PREPARED FOR ASSESSMENT PURPOSES ONLY. NO LIABILITY IS ASSUMED FOR THE ACCURACY OF THE INFORMATION DELINEATED HEREON. ASSESSOR'S PARCELS MAY NOT COMPLY WITH LOCAL LOT SPLIT OR BUILDING SITE ORDINANCES.

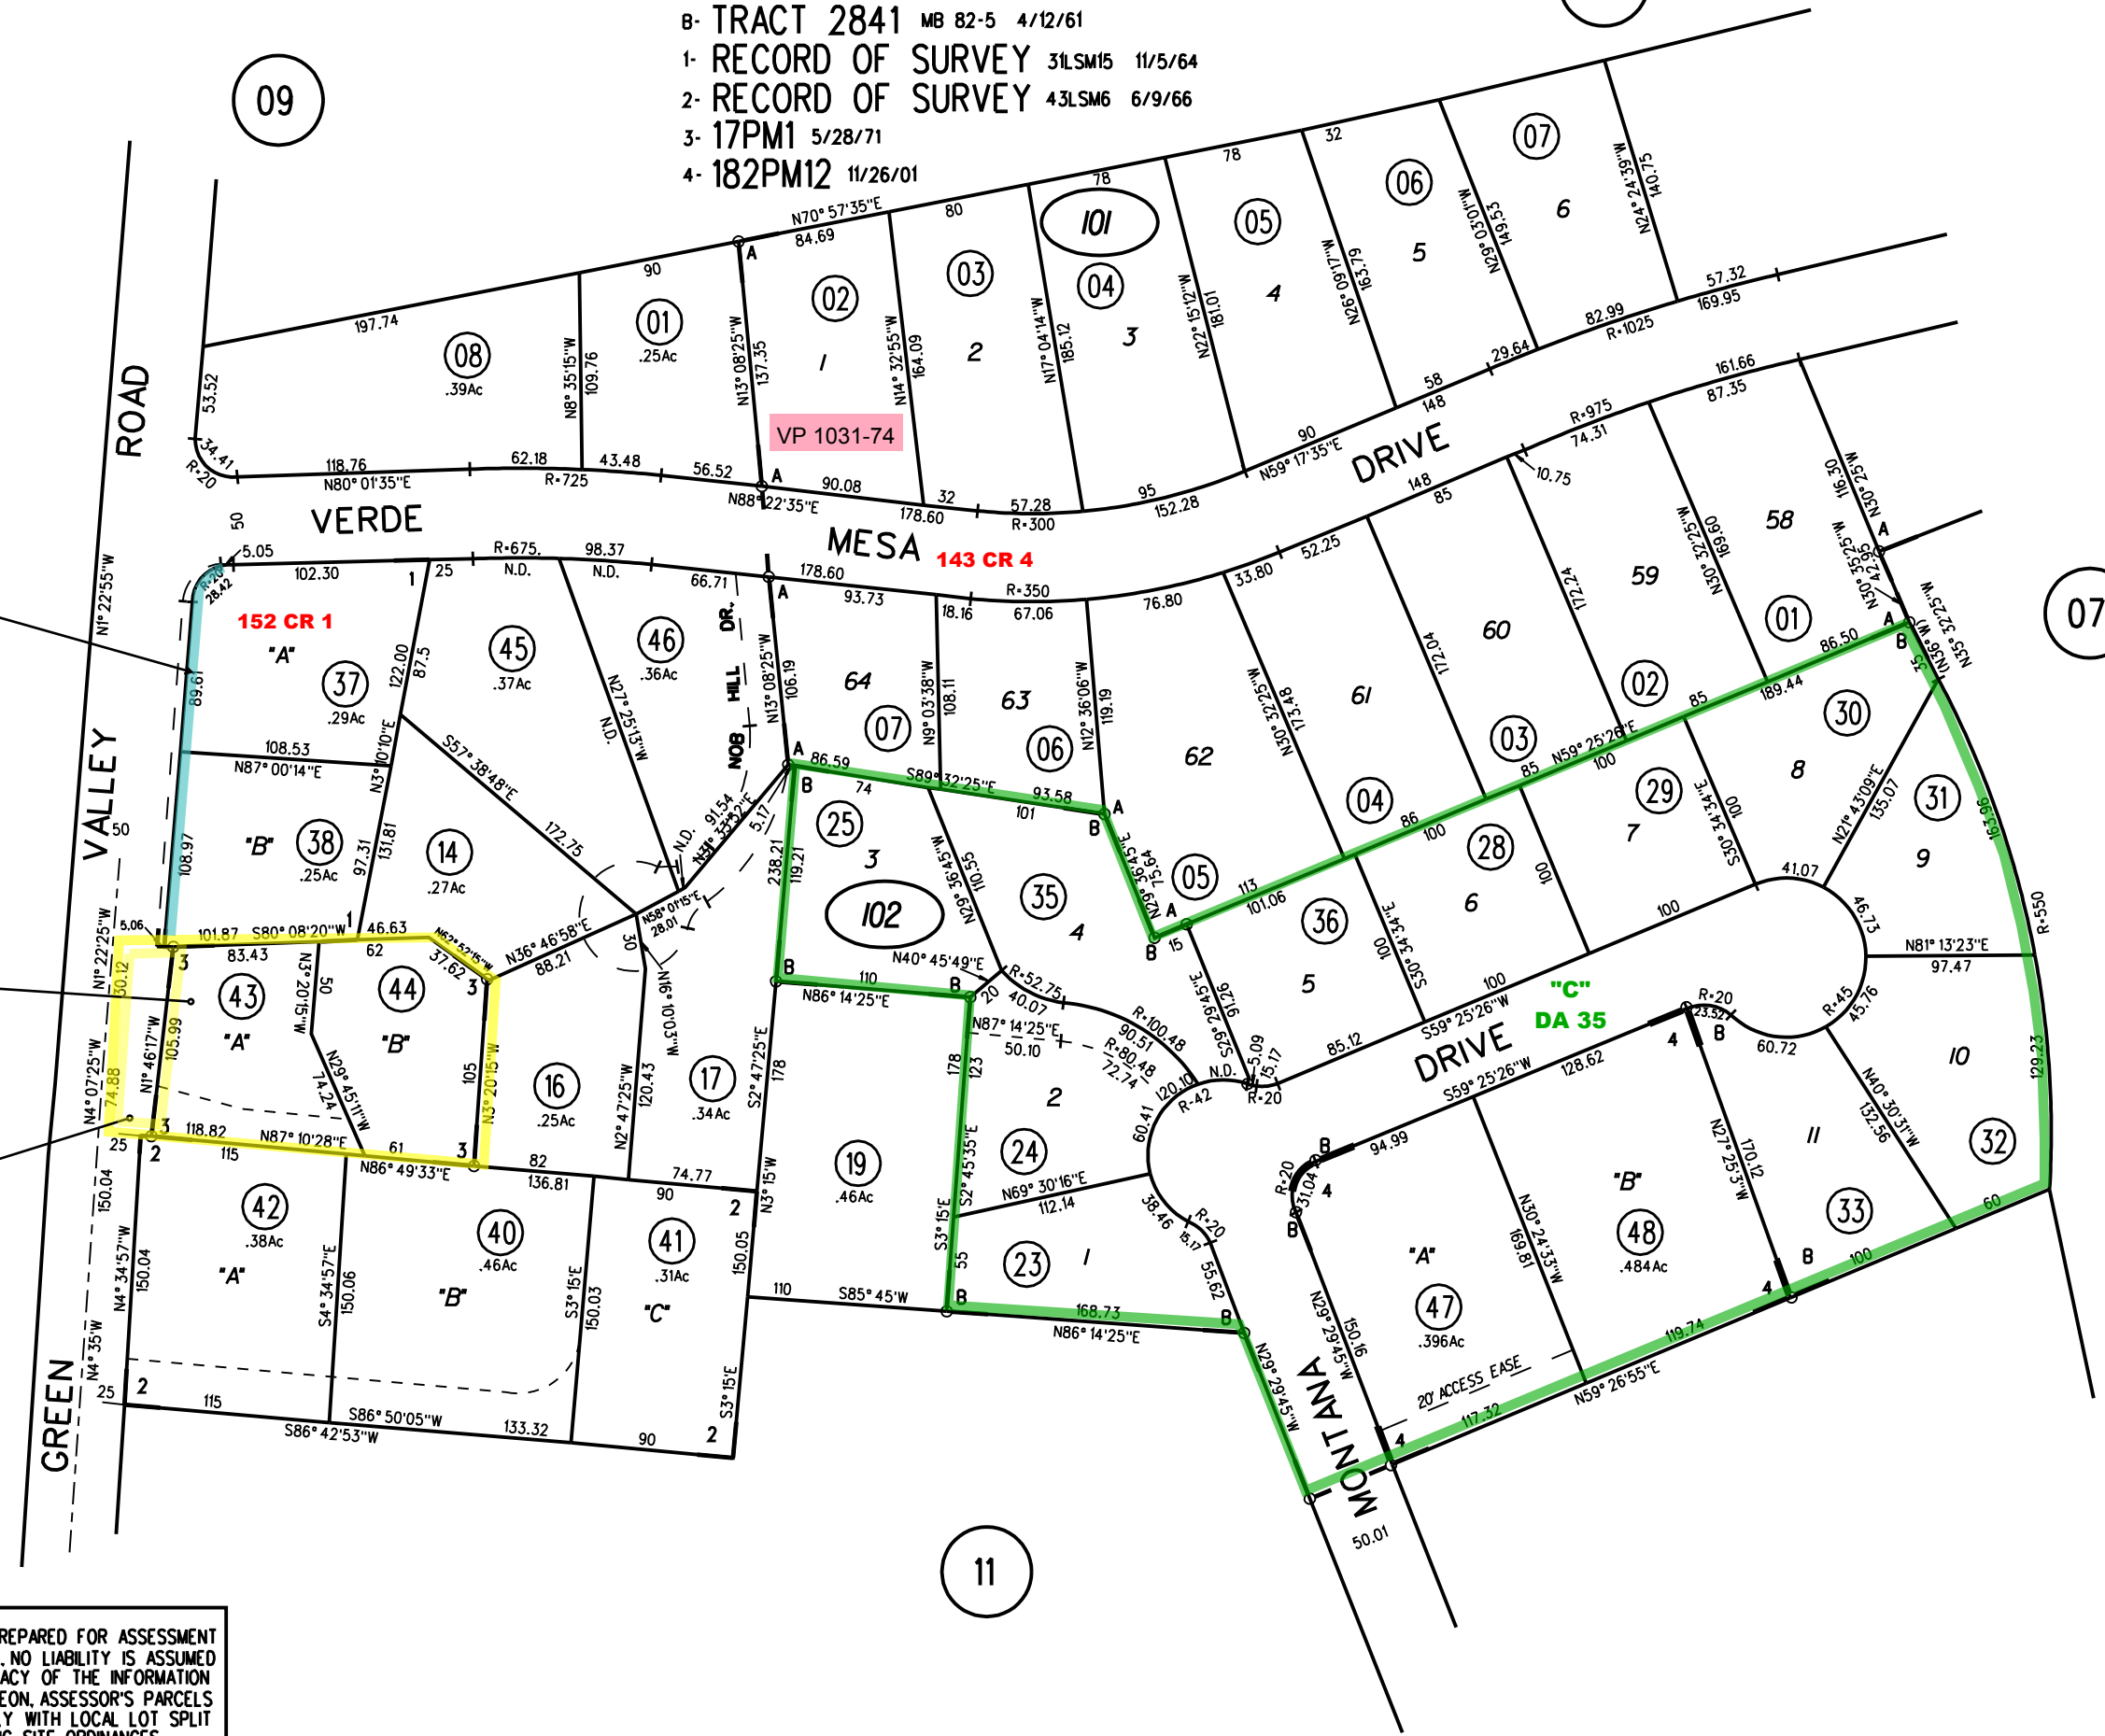

07

11

101  
102  
48  
4/25/02