

- A Quitclaim Deed  
12198 or 156  
2-25-85
- B Quitclaim Deed  
12342 or 992  
6-3-85
- C Access Easement  
3990 or 497  
11-8-61



- D Drain Access  
12342 or 992  
6-3-85
- E 3990 or 497  
11-8-61
- F Drain Access  
3941 or 237  
8-29-61
- G Drain Access  
3944 or 01  
9-1-61
- H Drain Access  
3939 or 497  
8-25-61

POR. HEMME SUB'N. (ALSO KNOWN AS FORD TRACT) M.B. C-71

- 1- 60P.M.32 & 33 12-1-77
- 2- 91P.M.28 12-12-80
- 3- 173 P.M. 7 12-16-97

1981 ROLL - A- TRACT 5385 M.B. 247-13 (107 LSM 22)  
2003 ROLL - B- TRACT 8396 M.B. 446-1

CERT OF CORR  
04-0414177-00  
10/28/04

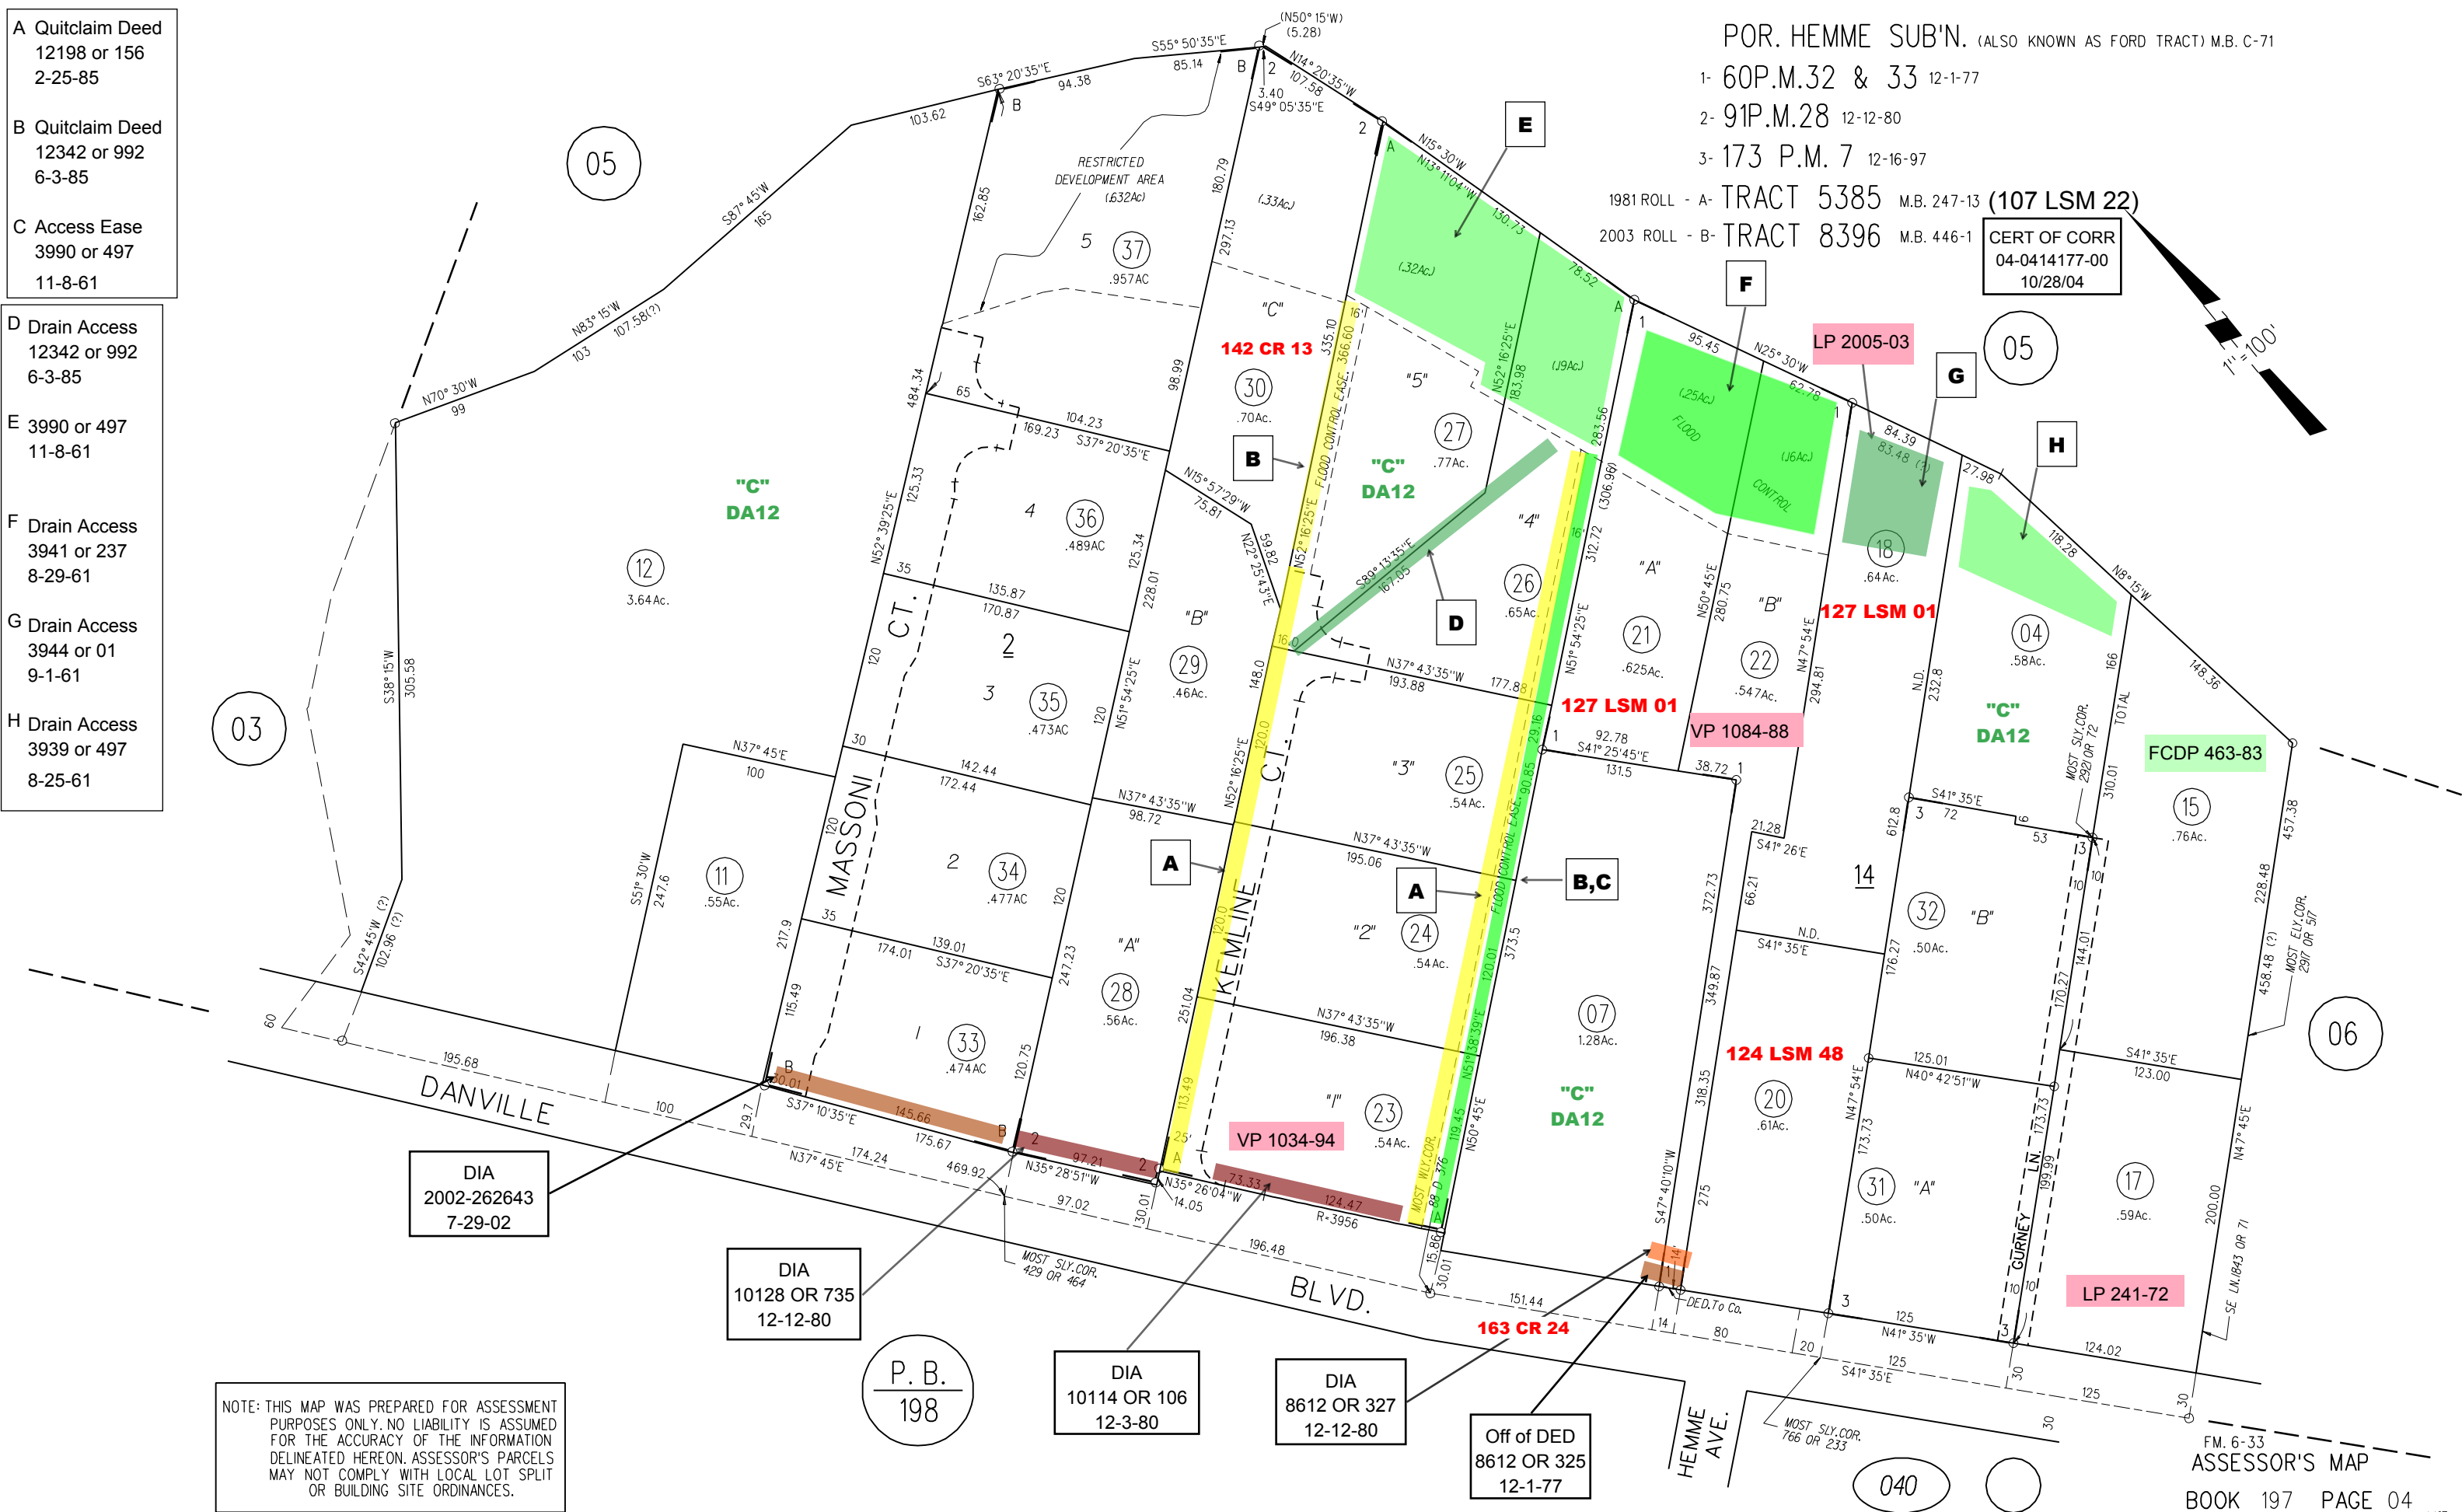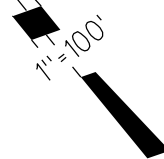

NOTE: THIS MAP WAS PREPARED FOR ASSESSMENT PURPOSES ONLY. NO LIABILITY IS ASSUMED FOR THE ACCURACY OF THE INFORMATION DELINEATED HEREON. ASSESSOR'S PARCELS MAY NOT COMPLY WITH LOCAL LOT SPLIT OR BUILDING SITE ORDINANCES.