

RANCHO SAN RAMON
 A-1974 ROLL TRACT 4275 (STONE VALLEY ESTATES) MB 156-18

- 1- 50P.M.23 & 24 11-29-76
- 2- 64P.M.8 & 9 3-14-78
- 3- 222P.M.3 2-16-24

High Eagle Rd
 Formally Gay Ct
 B.Res #769
 4-10-62

Offer of Ded
 6952 OR 590
 5-23-73

Consent to Ded
 6952 or 572
 5-23-73

Offer of Ded
 8136 or 839
 12-22-76


5779 OR 356
 12-27-68

P.B.
 193

5801 OR 431
 1-29-69

P.B.
 192

REL ABUT RTS
 8136 OR 827
 12-22-76

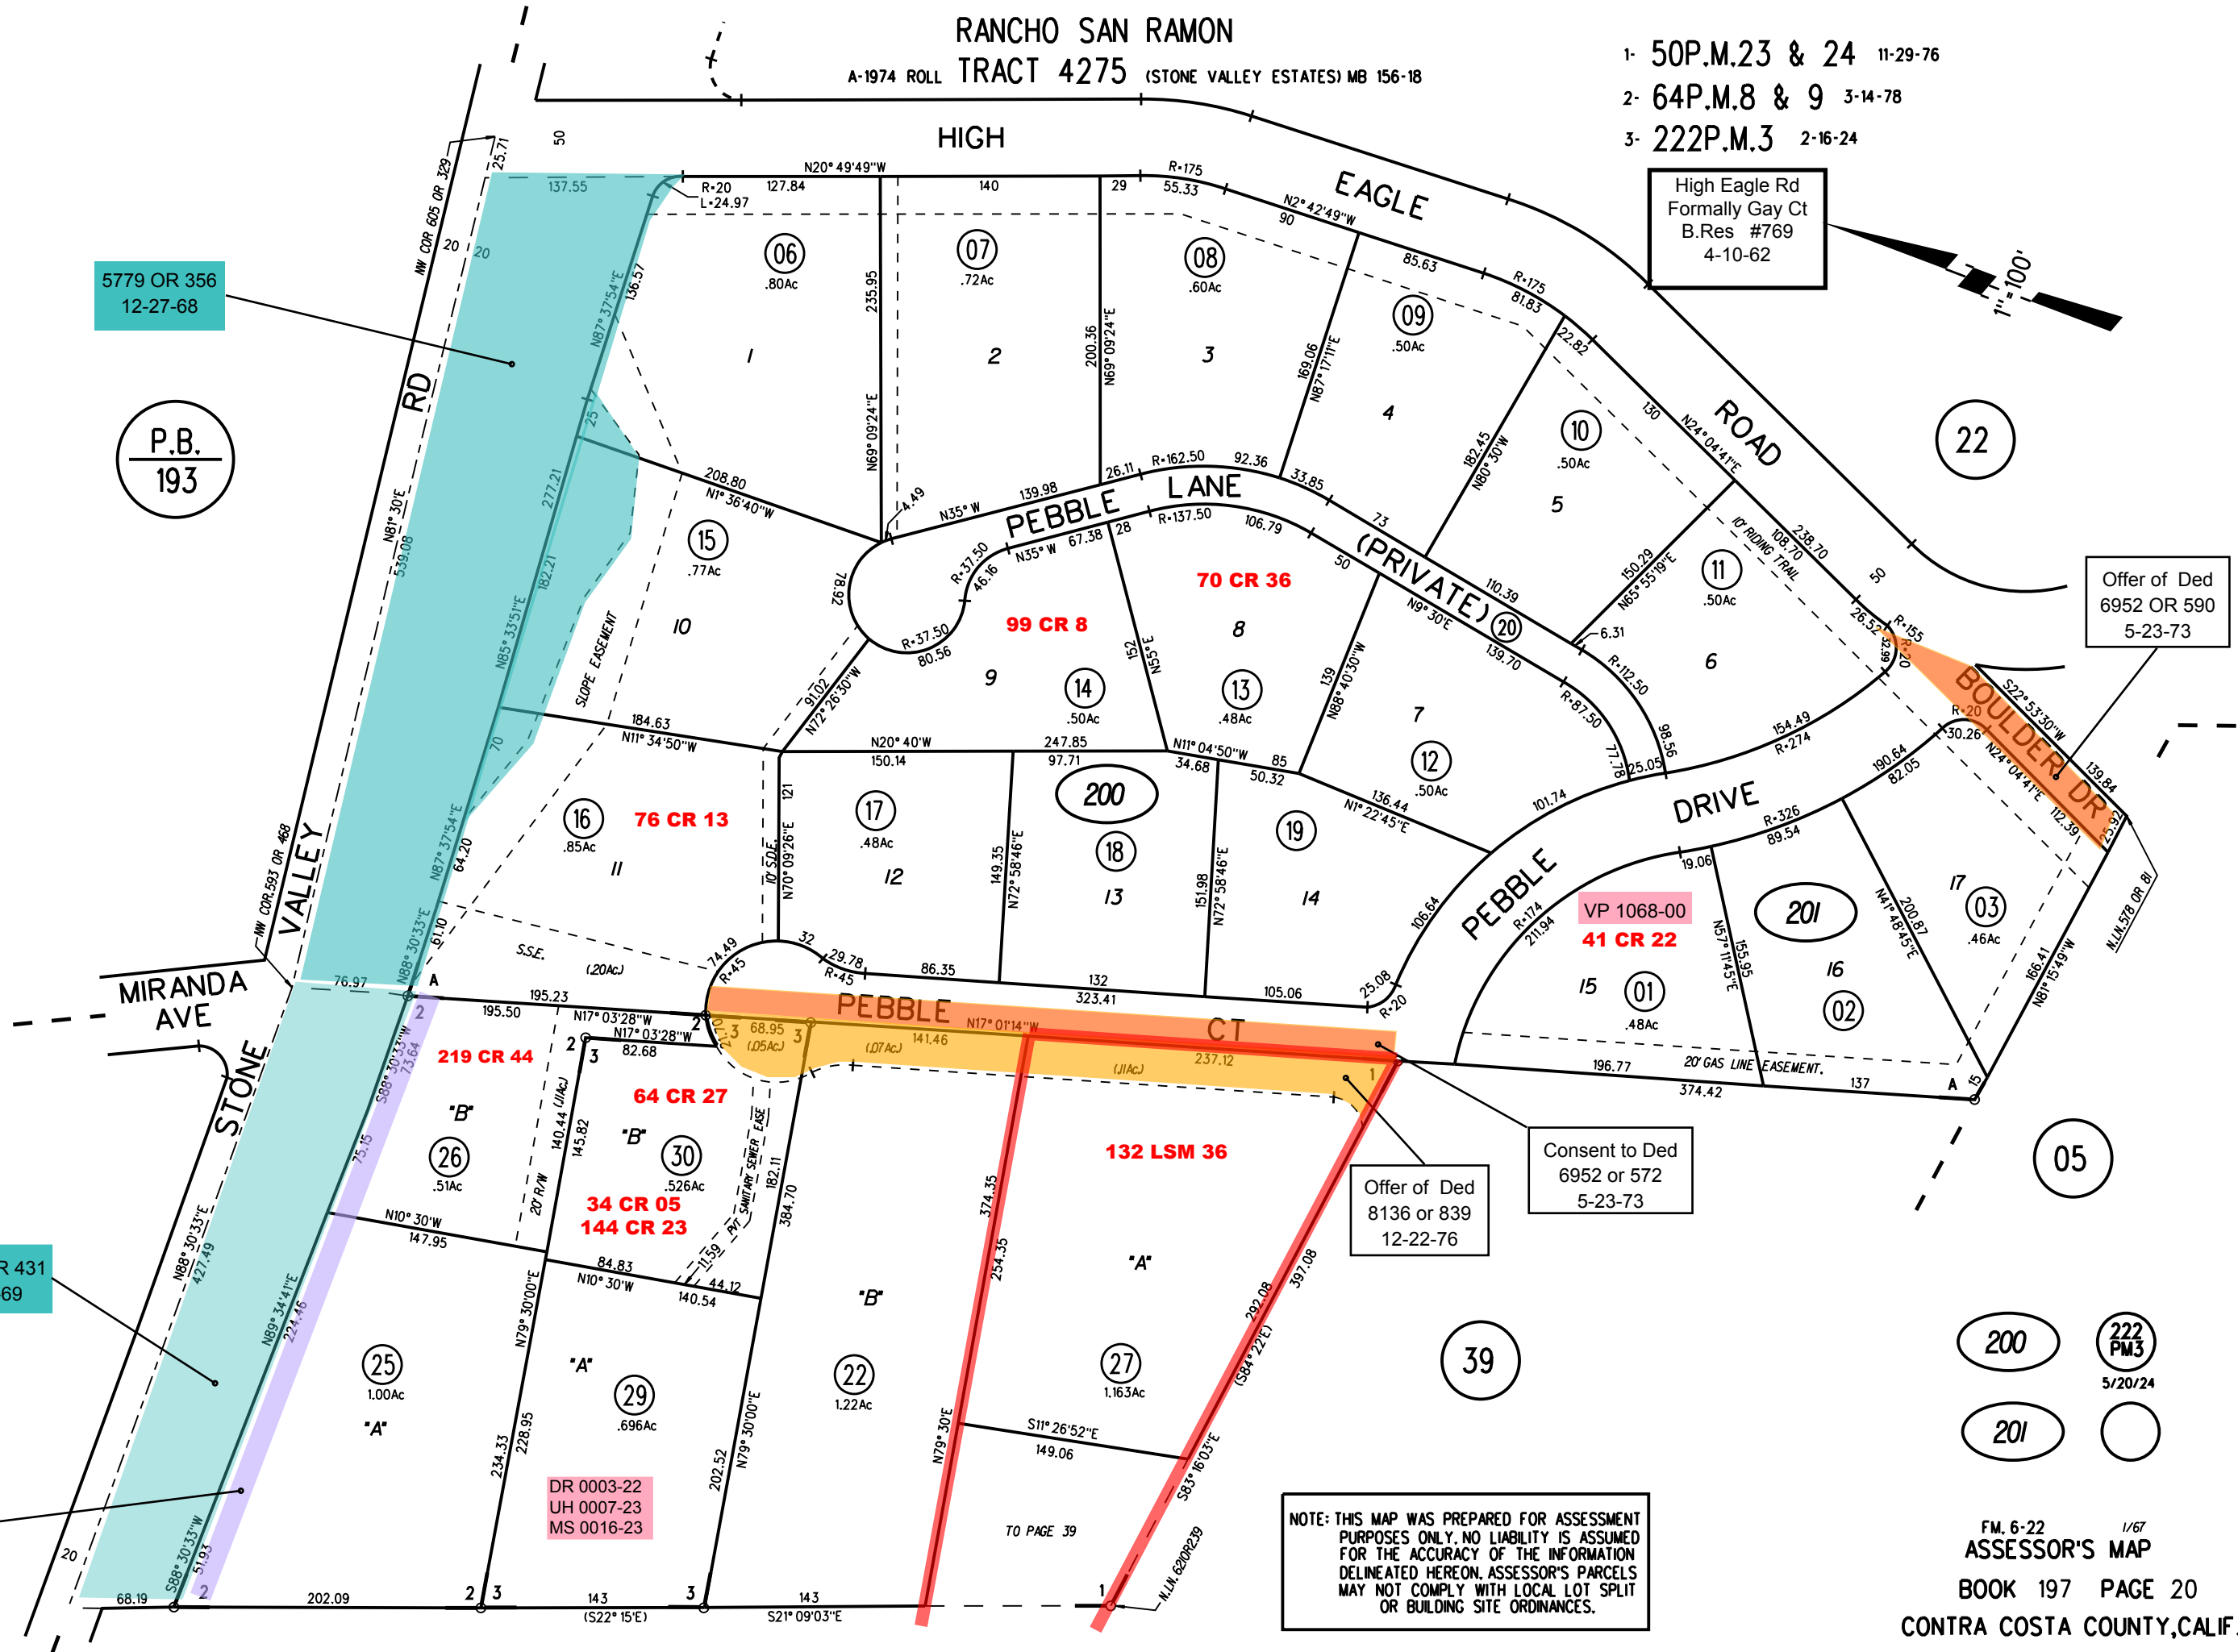

NOTE: THIS MAP WAS PREPARED FOR ASSESSMENT PURPOSES ONLY. NO LIABILITY IS ASSUMED FOR THE ACCURACY OF THE INFORMATION DELINEATED HEREON. ASSESSOR'S PARCELS MAY NOT COMPLY WITH LOCAL LOT SPLIT OR BUILDING SITE ORDINANCES.