

RO SAN RAMON

1- RECORD OF SURVEY 34 L.S.M.28 5-19-65

1971-2- 49 L.S.M. 49 -10/26/67

A-1972 ROLL TRACT 4079 M.B. 136-17

3- 48 L.S.M.17 6-1-67


6- 79P.M.3&4 7-17-79

4- 22 P.M.1 4-27-72

7- 223P.M.10 8-14-24

5- 22 P.M.9 5-2-72

1"=100'

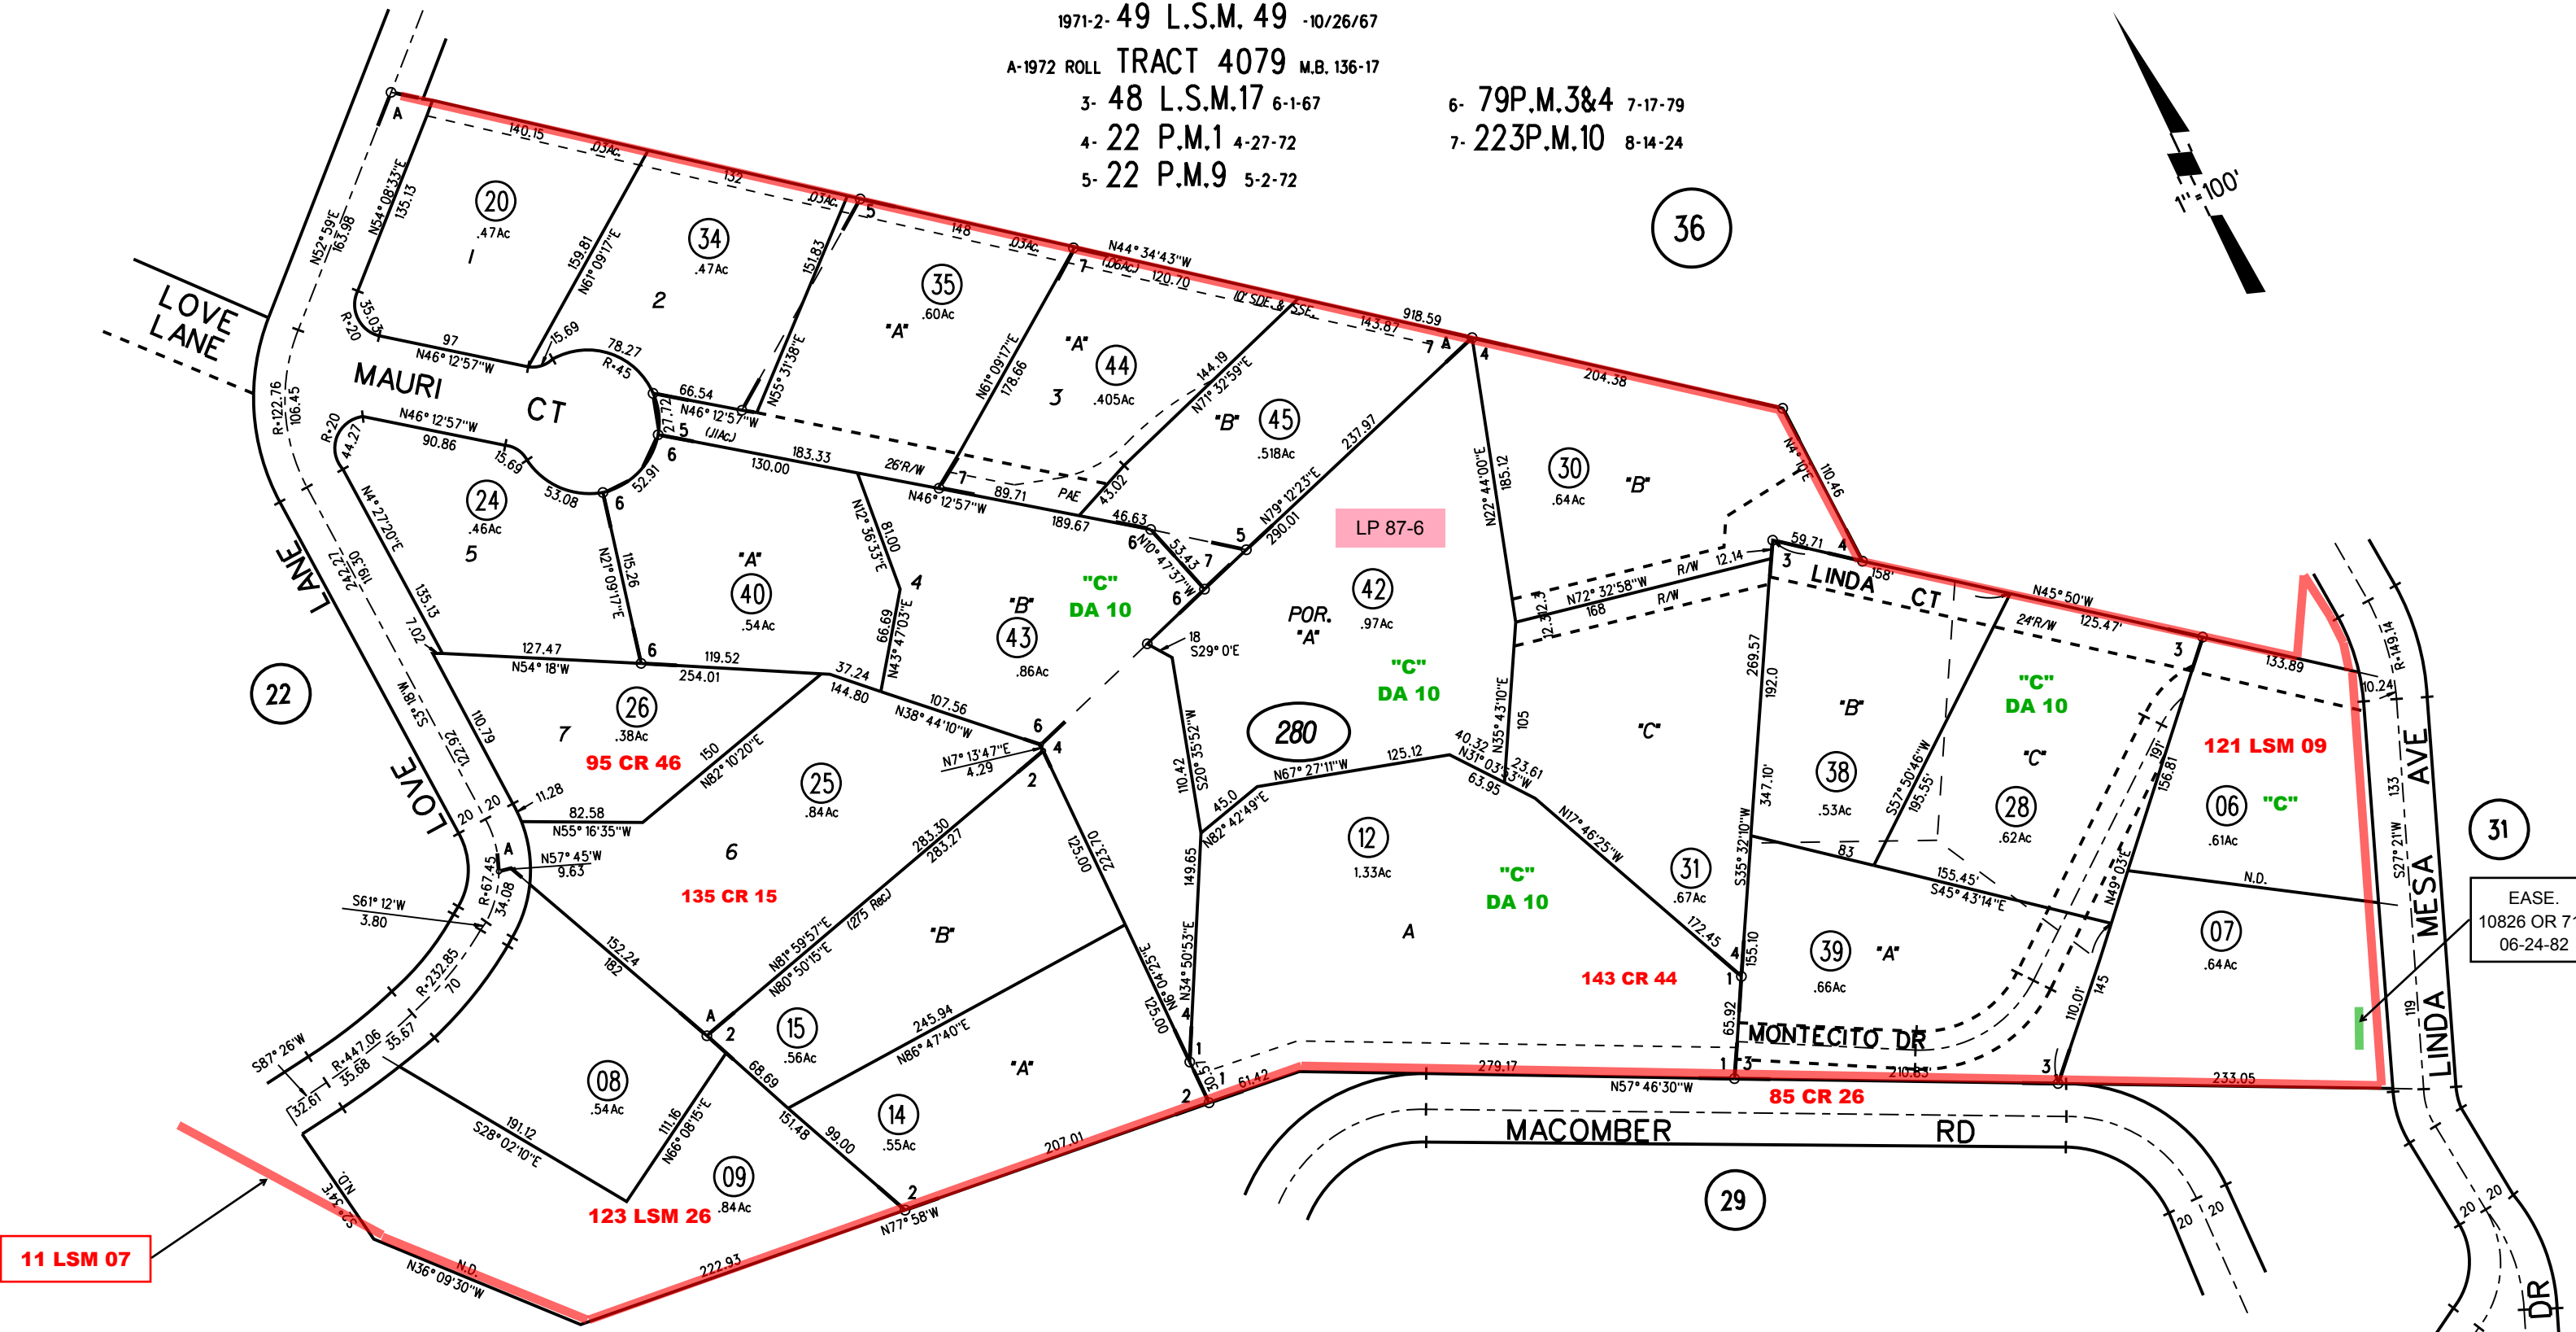

NOTE: THIS MAP WAS PREPARED FOR ASSESSMENT PURPOSES ONLY. NO LIABILITY IS ASSUMED FOR THE ACCURACY OF THE INFORMATION DELINEATED HEREON. ASSESSOR'S PARCELS MAY NOT COMPLY WITH LOCAL LOT SPLIT OR BUILDING SITE ORDINANCES.

ASSESSOR'S MAP  
BOOK 199 PAGE 28

54-15 BL.58 CONTRA COSTA COUNTY,CALIF.

Sanborn Date : 11/06/1999

280  
225 P.M.10  
9/19/24